

1 Site Section A-A
1 : 500





2 Site Section A-A Part 01
1 : 200



3 Site Section A-A Part 02
1 : 200

5 Key - Site Plan
1 : 3500

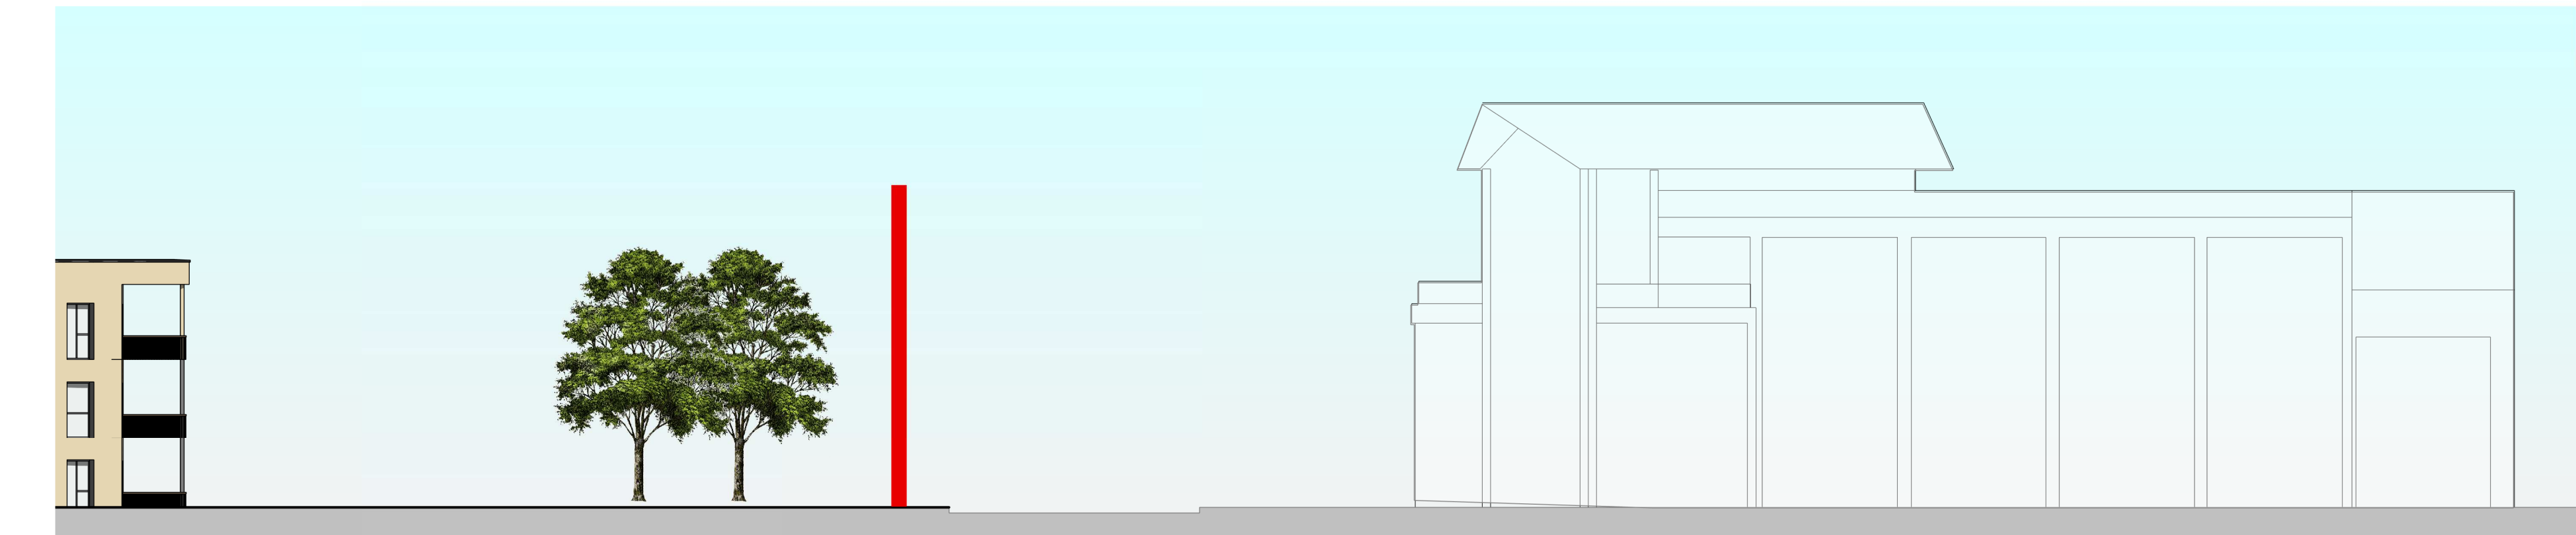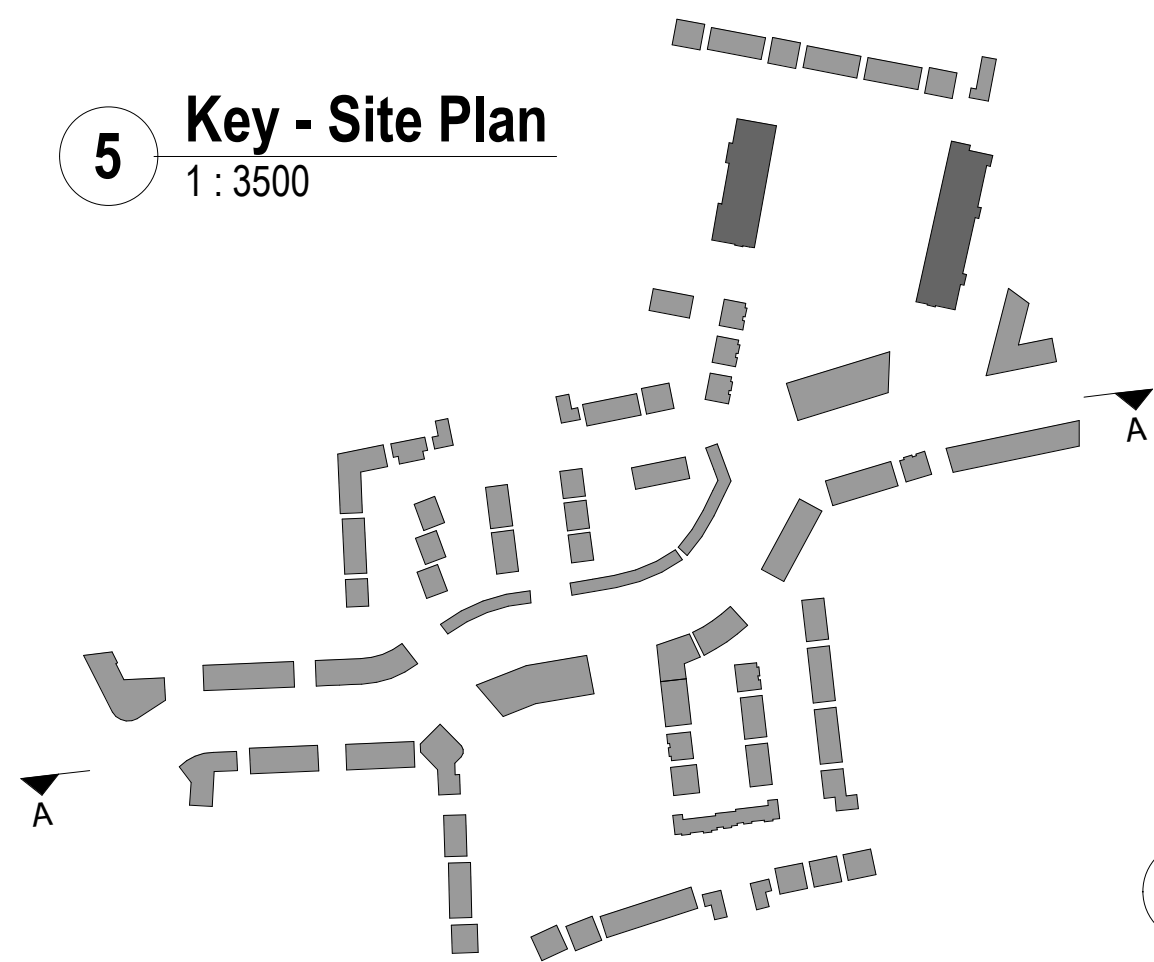

4 Site Section A-A Part 03
1 : 200

CPR Note:
All works to be carried out using proper materials which are fit for the use they are intended and for the condition in which they are to be used.

All materials used in connection with the works to comply with the Construction Products Regulation (EU) No. 305/2011 and the harmonised technical specification/standards that fall within the remit of the CPR No. 305/2011



DRAWING TITLE
SITE SECTION A-A

SCALE	VARIABLES	DRAWING NUMBER	JOB
REVISION	SIZE	CAD REFERENCE	CLIENT
REVISED BY	DRAWING TYPE	DATE	DATE

NOTE
If scaled dimensions must be used in preference to scaled dimensions, any dimensional discrepancies must be reported to the architect immediately. This drawing remains the copyright of van Dijk Architects. It must not be used for any purpose beyond the intended use of this practice. Do not copy or redistribute these drawings or any additional information without the expressed approval of van Dijk Architects