



2 Block 4 - First Floor Plan  
1 : 100

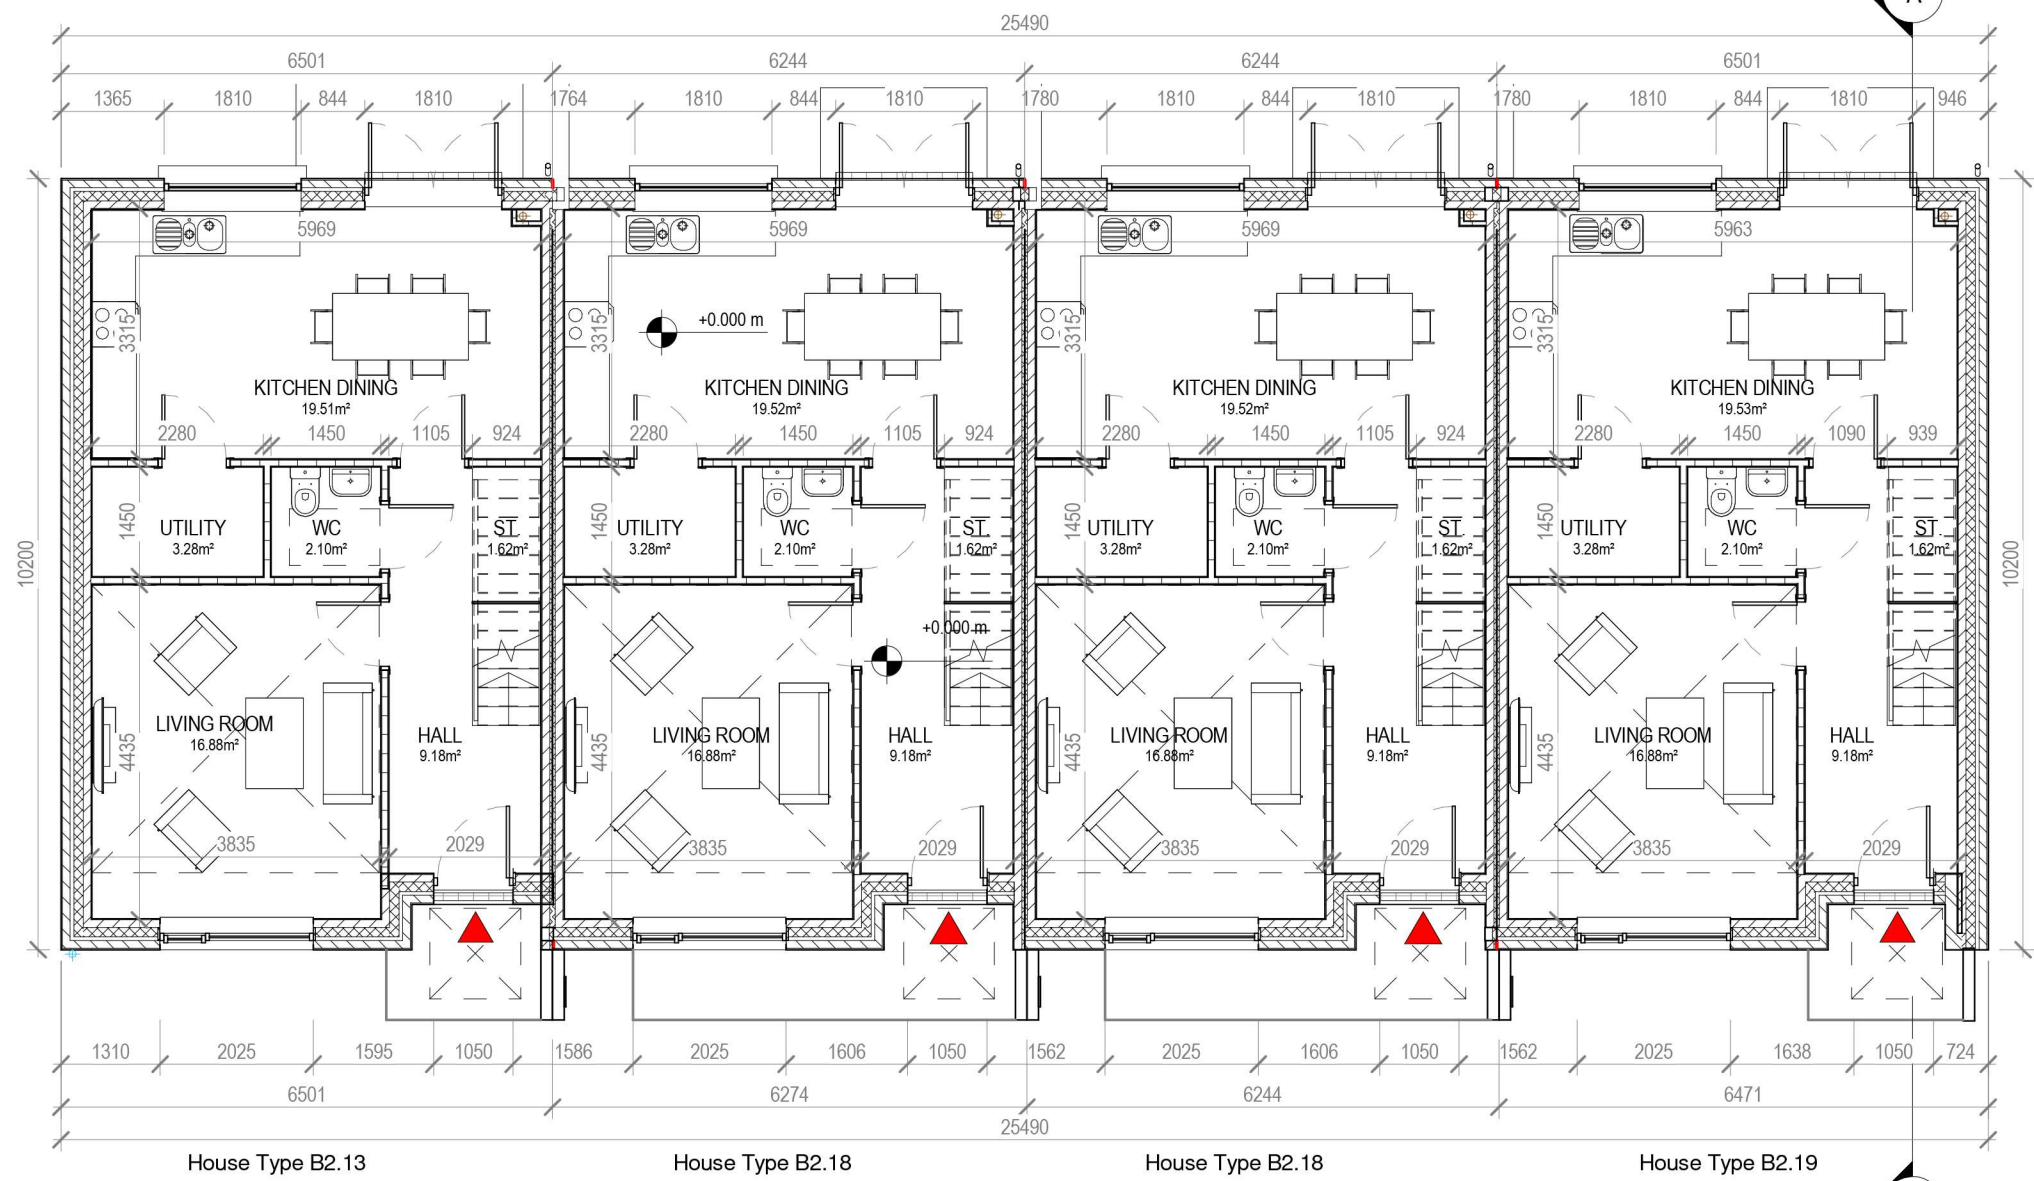

1 Block 4 - Ground Floor Plan  
1 : 100

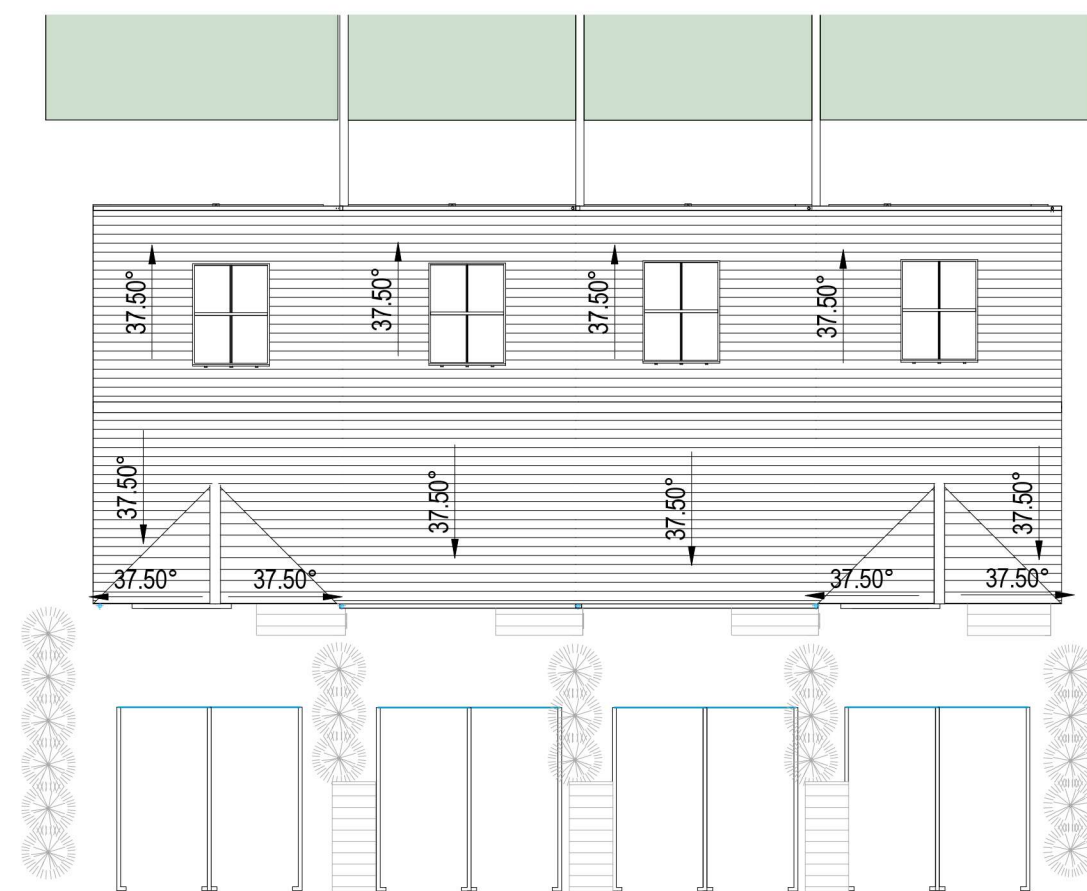

8 Block 4 - Roof Plan  
1 : 200



9 Block 4 - 3D View

HOUSE TYPE B2.13 / B2.18 / B2.18 / B2.19 TERRACE  
3 BEDROOM / 5 PERSON  
FLOOR AREA 110 M<sup>2</sup>

	Dwelling Type	Gross Floor Area	Minimum Main Living room	Aggregate living area	Aggregate bedroom area of	Storage
Target	3 Bed 5P house	92	13	34	32	5
Proposed	3 Bed 5P house	110	16.9	36.4	34.3	5

PLEASE NOTE:  
Minimum unobstructed living room width 3.8m.  
Main bedroom area 13m<sup>2</sup>, Double room 11.4m<sup>2</sup> (2.8m minimum width), Single 7.1m<sup>2</sup> (2.1m minimum width)




3 Block 4 - Front Elevation  
1 : 100




4 Block 4 - Rear Elevation  
1 : 100




7 Block 4 - Section A-A  
1 : 100

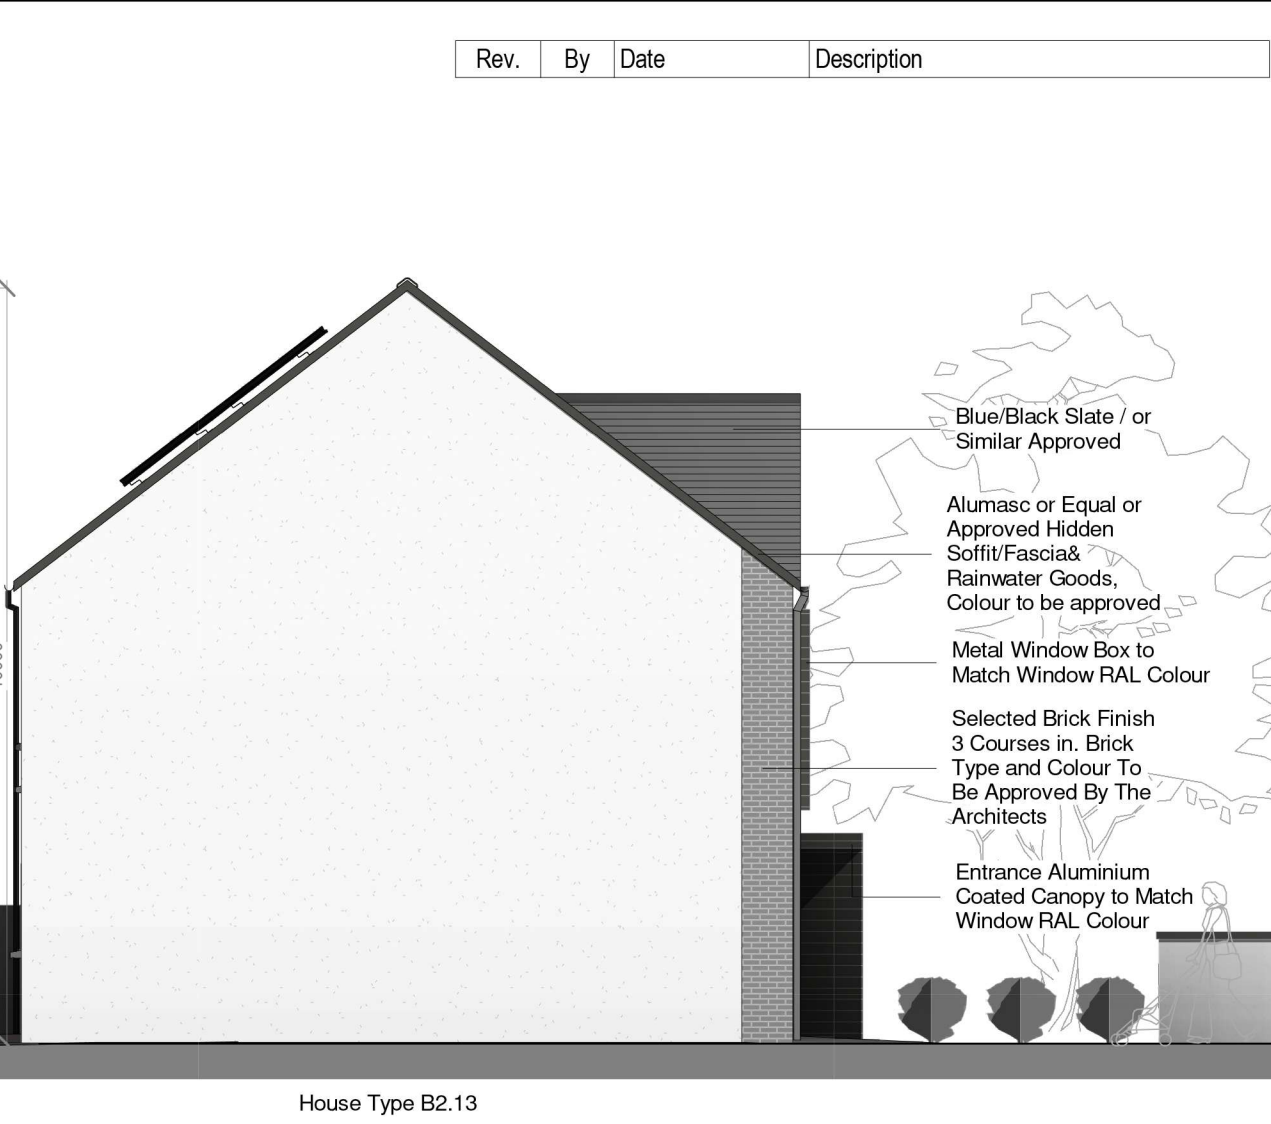

5 Block 4 - Side Elevation 1  
1 : 100

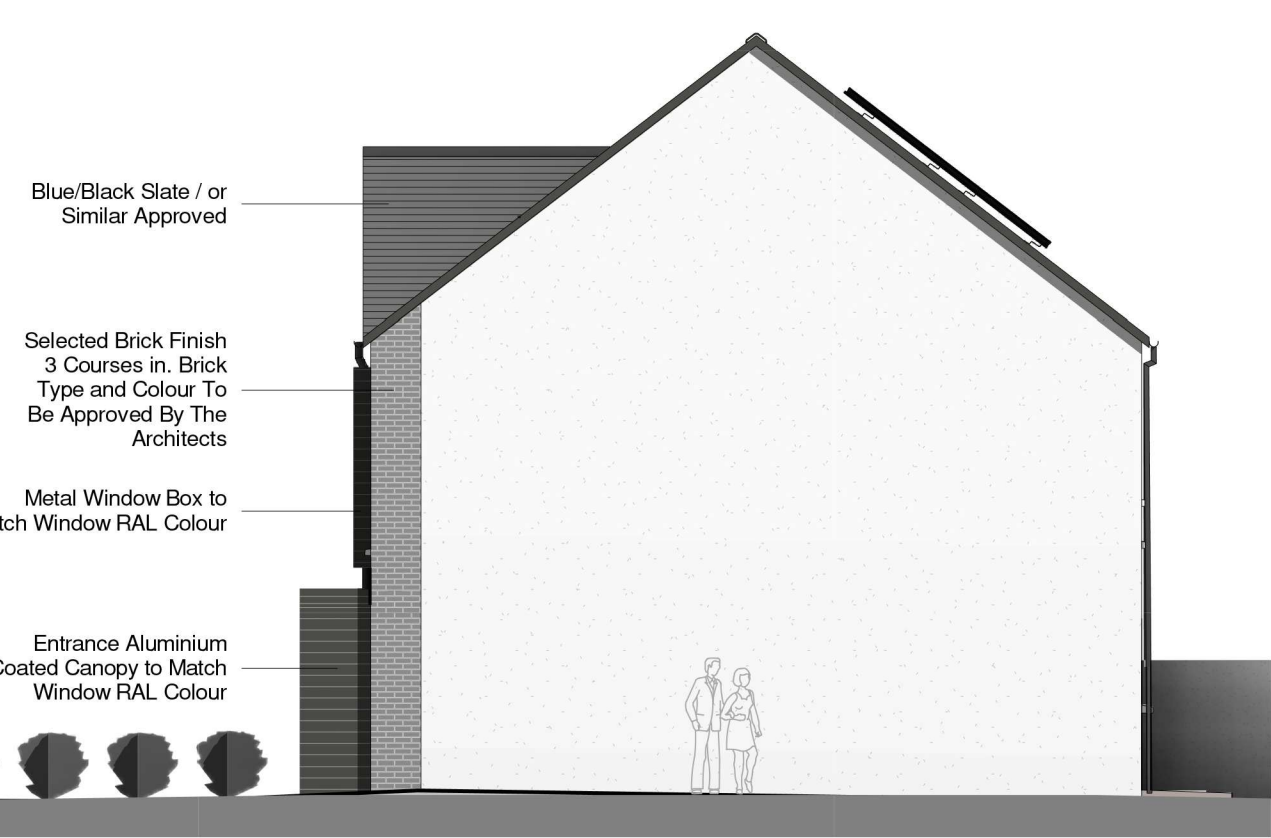


6 Block 4 - Side Elevation 2  
1 : 100

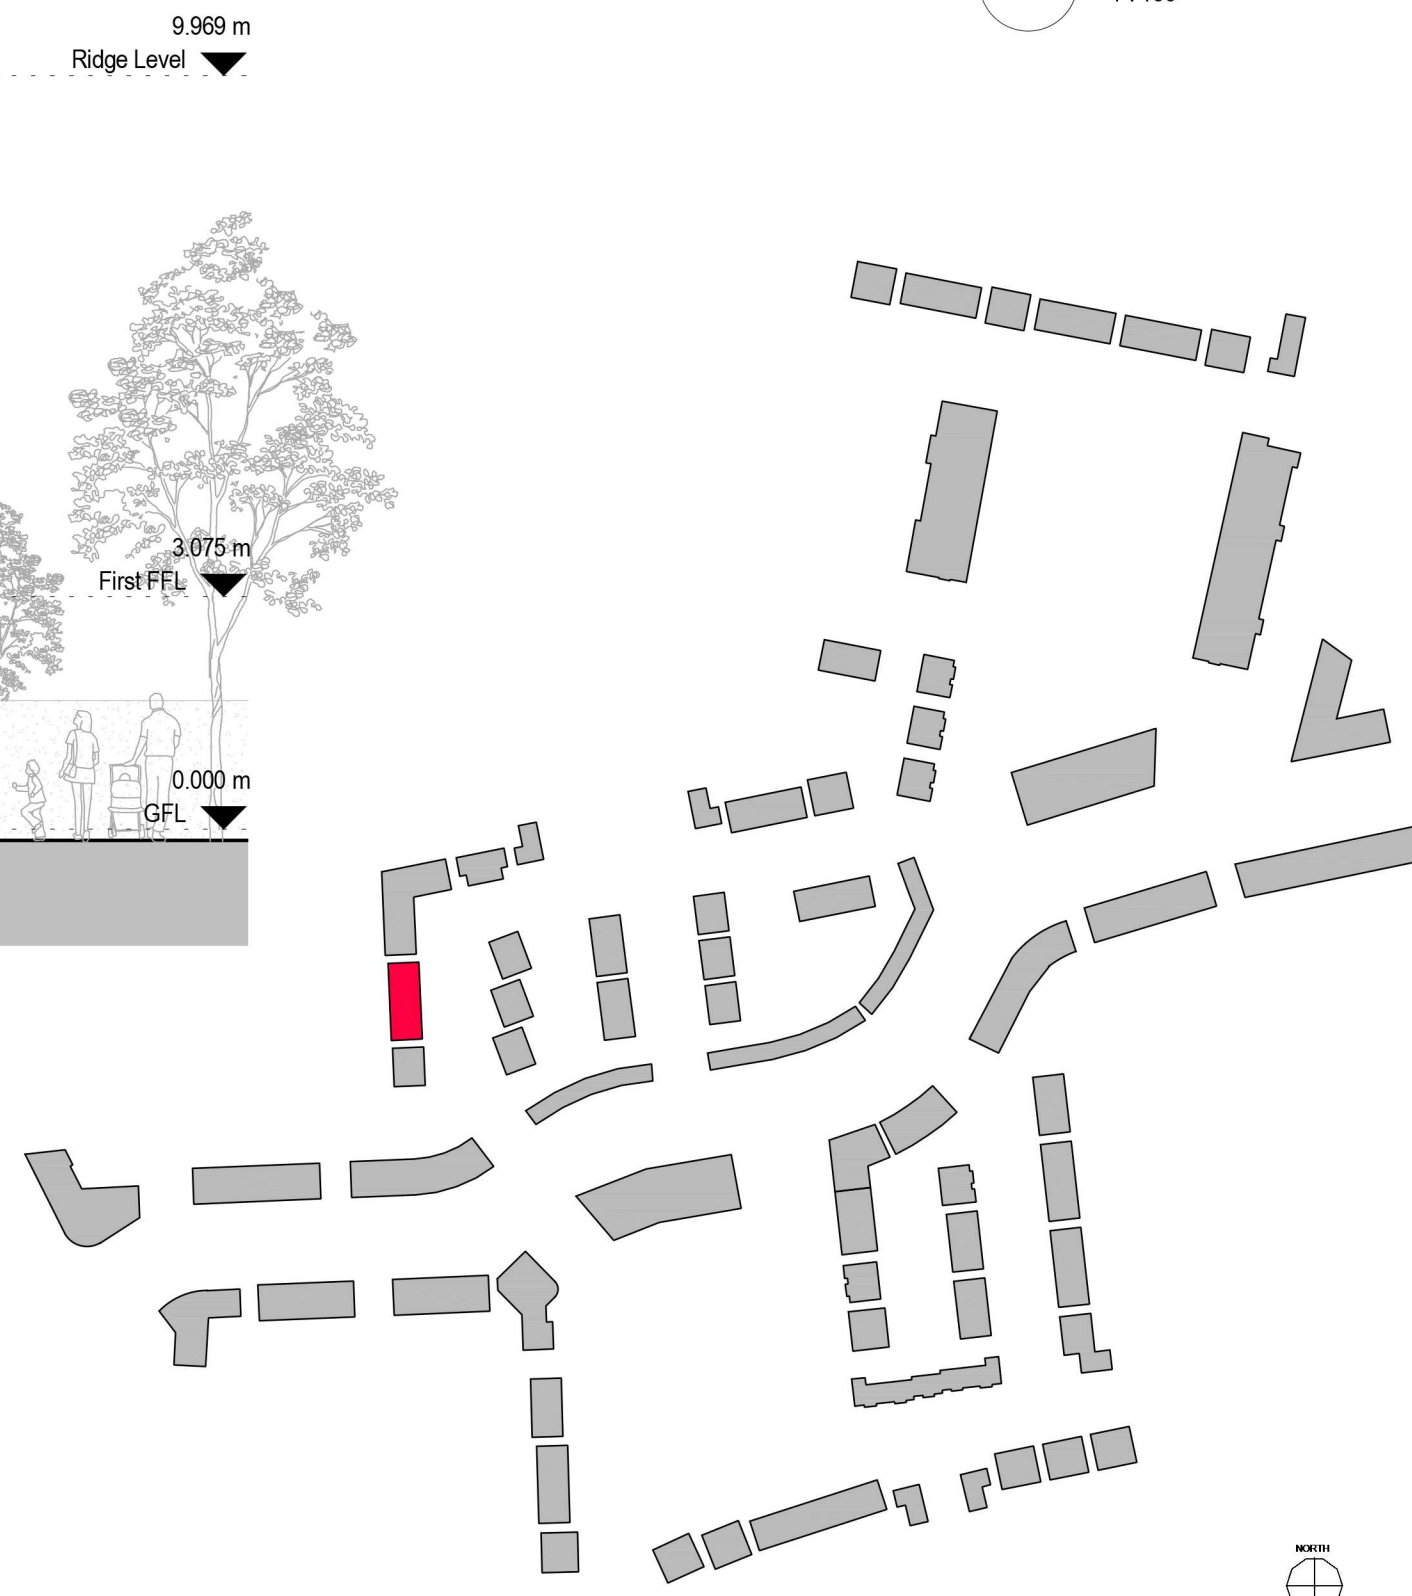

NOTE:  
Levels shown on architectural block plans relate to local Ground Floor Level and do not relate to Ordnance Datum.  
For Finished Ground Floor Levels related to Ordnance Datum see DBFL Engineers drawings numbered:  
180002-2000 Roads Layout / 180002-2001 Roads Layout Sheet 1 / 180002-2002 Roads Layout Sheet 2

CPR Note:  
All works to be carried out using proper materials which are fit for the use they are intended and for the condition in which they are to be used.  
All materials used in connection with the works to comply with the Construction Products Regulation (EU) No. 305/2011 and the harmonised technical specification/standards that fall within the remit of the CPR No. 305/2011



**van Dijk Architects**  
MILL HOUSE, MILL STREET, DUNDALK, CO. LOUTH  
PH. 01-2-9354466 FAX. 01-2-9354460  
INFO@VANDIJKARCHITECTS.COM

DRAWING TITLE

Part V - Block B4 - 4 Units

SCALE	DRAWING NUMBER	DATE	CLIENT
1:200	1757-PA-054	17/07/2024	CLONMINTH TULLAMORE
REVISION	DATE	BY	DATE
DW	DW		July 2021

NOTE:  
FIGURED DIMENSIONS MUST BE USED IN PREFERENCE TO QUALITY DIMENSIONS. ANY DIMENSIONAL DISCREPANCIES MUST BE REPORTED TO THE ARCHITECT IMMEDIATELY. THIS DRAWING REMAINS THE COPYRIGHT OF VAN DIJK ARCHITECTS. IT MUST NOT BE USED FOR ANY PURPOSES WITHOUT THE EXPRESSED PERMISSION OF THE ARCHITECT. NO PART OF THIS DRAWING OR ANY INFORMATION CONTAINED HEREIN IS TO BE REPRODUCED OR TRANSMITTED IN ANY FORM OR BY ANY MEANS, ELECTRONIC OR MECHANICAL, WITHOUT THE EXPRESS WRITTEN PERMISSION OF VAN DIJK ARCHITECTS.