



1 Block 10 - Rear Elevation

1 : 100

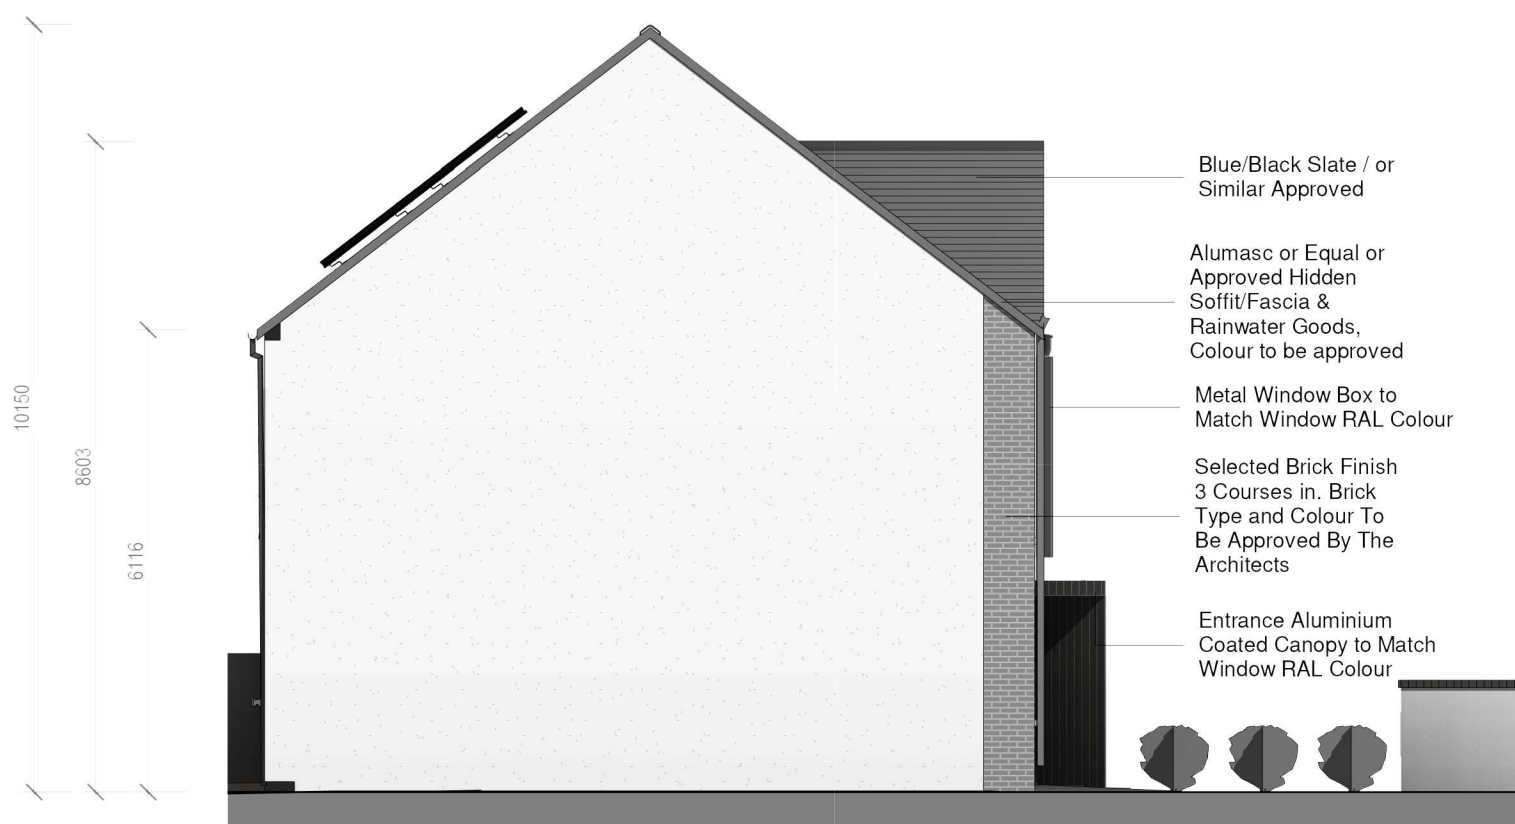


2 Block 10 - Side Elevation 1

1 : 100

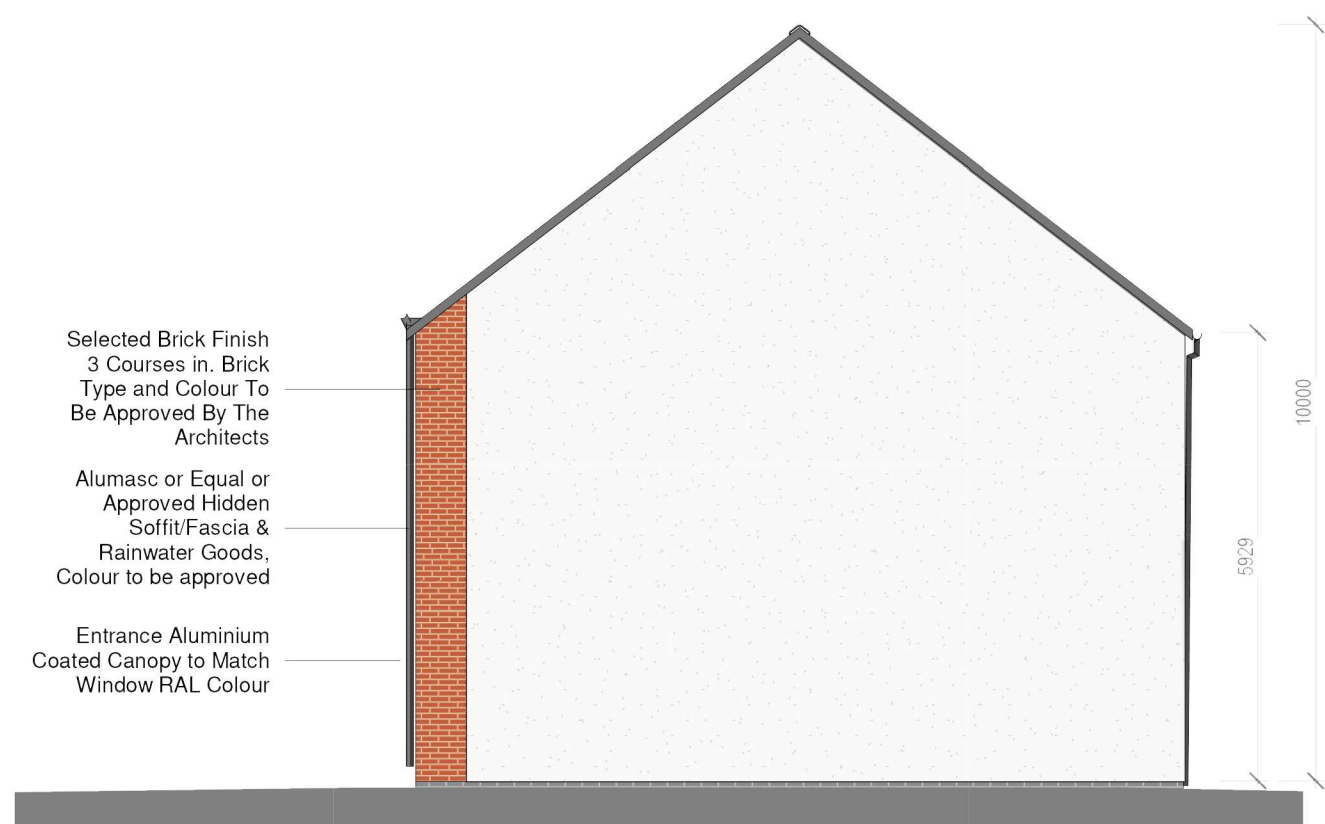


3 Block 10 - Side Elevation 2

1 : 100

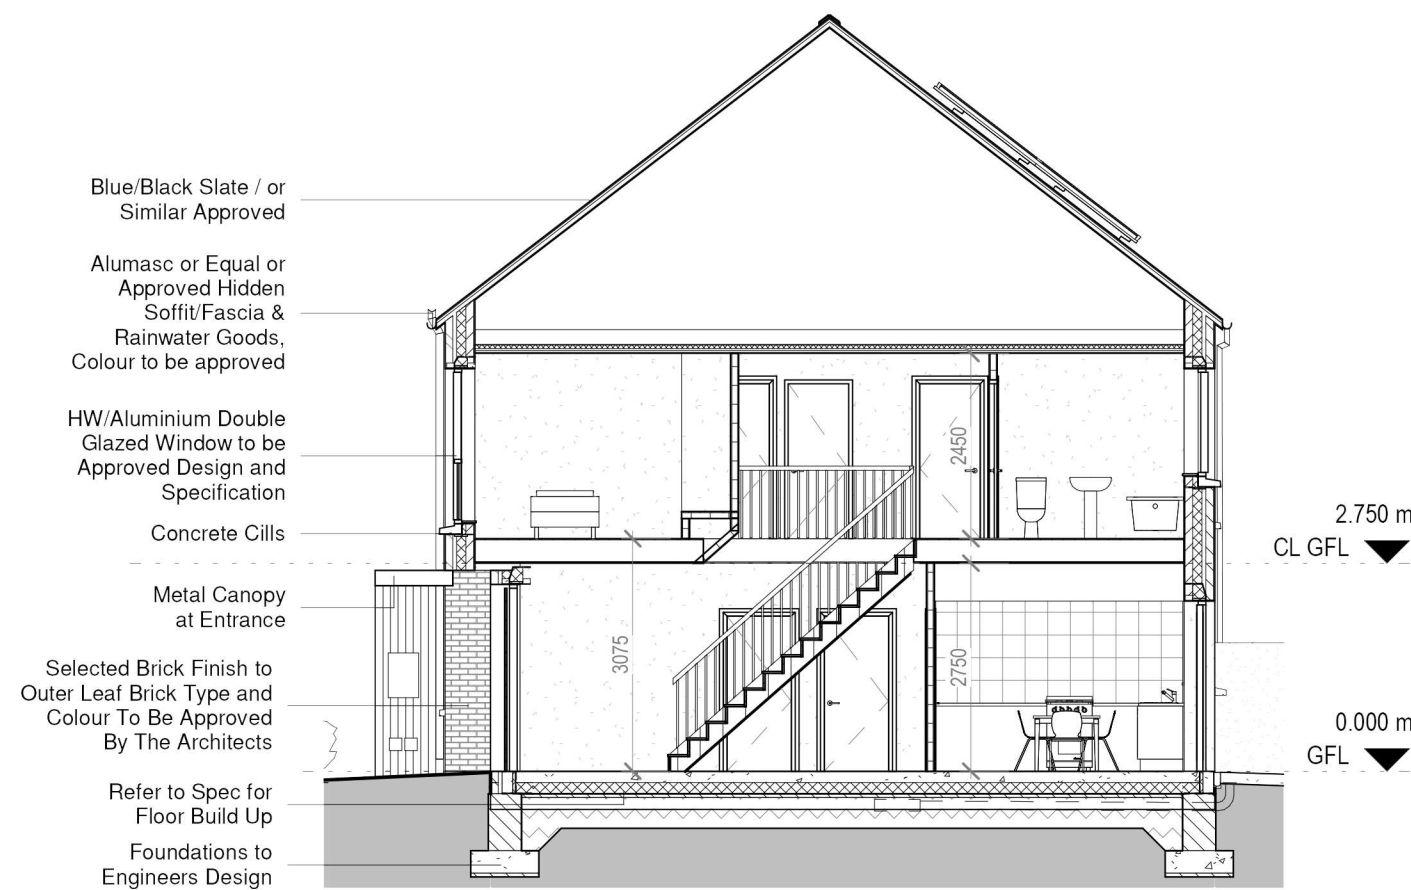

4 Block 10 - Section A-A

1 : 100

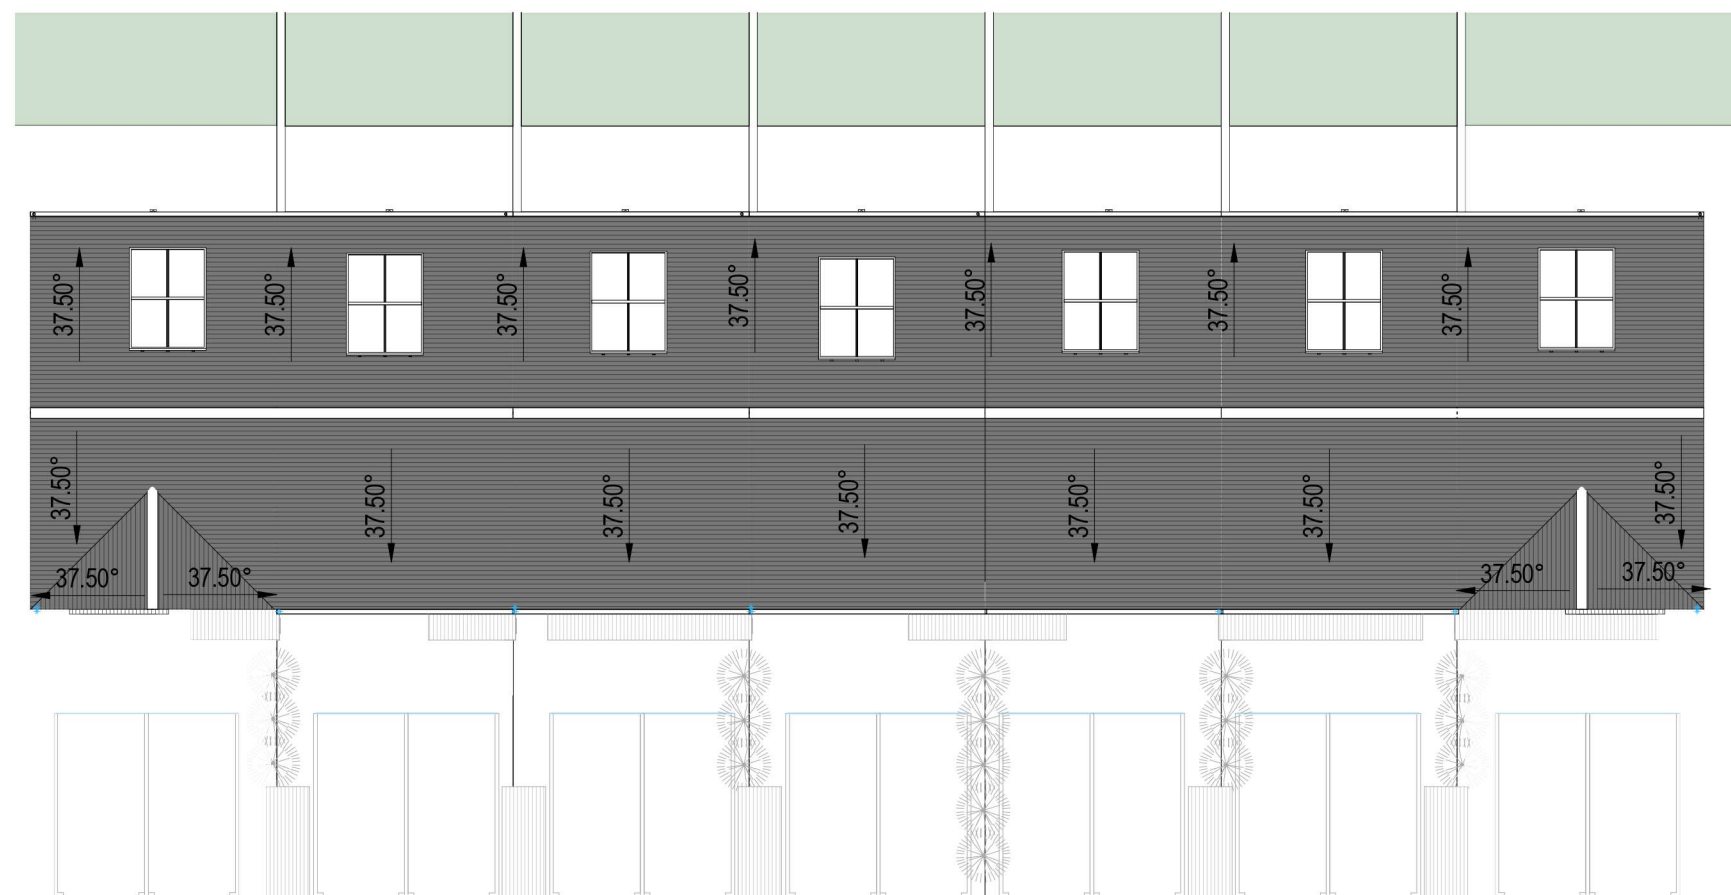

5 Block 10 - Roof Plan

1 : 200



6 Block 10 - 3D View

1 : 100

NOTE:

Levels shown on architectural block plans relate to local Ground Floor Level and do not relate to Ordnance Datum.


For Finished Ground Levels related to Ordnance Datum see DBFL Engineers drawings numbered.

180002-2000 Roads Layout / 180002-2001 Roads Layout Sheet 1 / 180002-2002 Roads Layout Sheet 2

CPR Note:

All works to be carried out using proper materials which are fit for the use they are intended and for the condition in which they are to be used.

All materials used in connection with the works to comply with the Construction Products Regulation (EU) No. 305/2011 and the harmonised technical specification/standards that fall within the remit of the CPR No. 305/2011

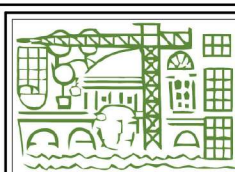

van Dijk Architects

MILL HOUSE, MILL STREET, DUNDALK, CO. LOUTH
PH. 012-9354466 FAX. 012-9354460
INFO@VANDIJKARCHITECTS.COM

DRAWING TITLE					
Part V-Block 10-7 Units-Elevations & Sections					
B2.13 / B2.18 / B2.5 / B2.18 / B2.22 / B2.11 / B2.20					
SCALE	DATE	1/25/PA-069	JOB	CLONMINTH TULLAMORE	
REVISION	DATE	1/25/PA-069	CLIENT	STEINFORT INVESTMENT	
BY	DATE	AC	DW	DATE	July 2021
NOTE: FIGURED DIMENSIONS MUST BE USED IN PREFERENCE TO QUALITY DIMENSIONS. ANY DIMENSIONAL DISCREPANCIES MUST BE REPORTED TO THE ARCHITECT IMMEDIATELY. THIS DRAWING REMAINS THE COPYRIGHT OF VAN DIJK ARCHITECTS. IT MUST NOT BE USED FOR ANY PURPOSES WITHOUT THE EXPRESSED PERMISSION OF THE ARCHITECT. DO NOT COPY OR REDISTRIBUTE THESE DRAWINGS OR ANY ADDITIONAL INFORMATION WITHOUT THE EXPRESSED APPROVAL OF vanDijk Architects					