
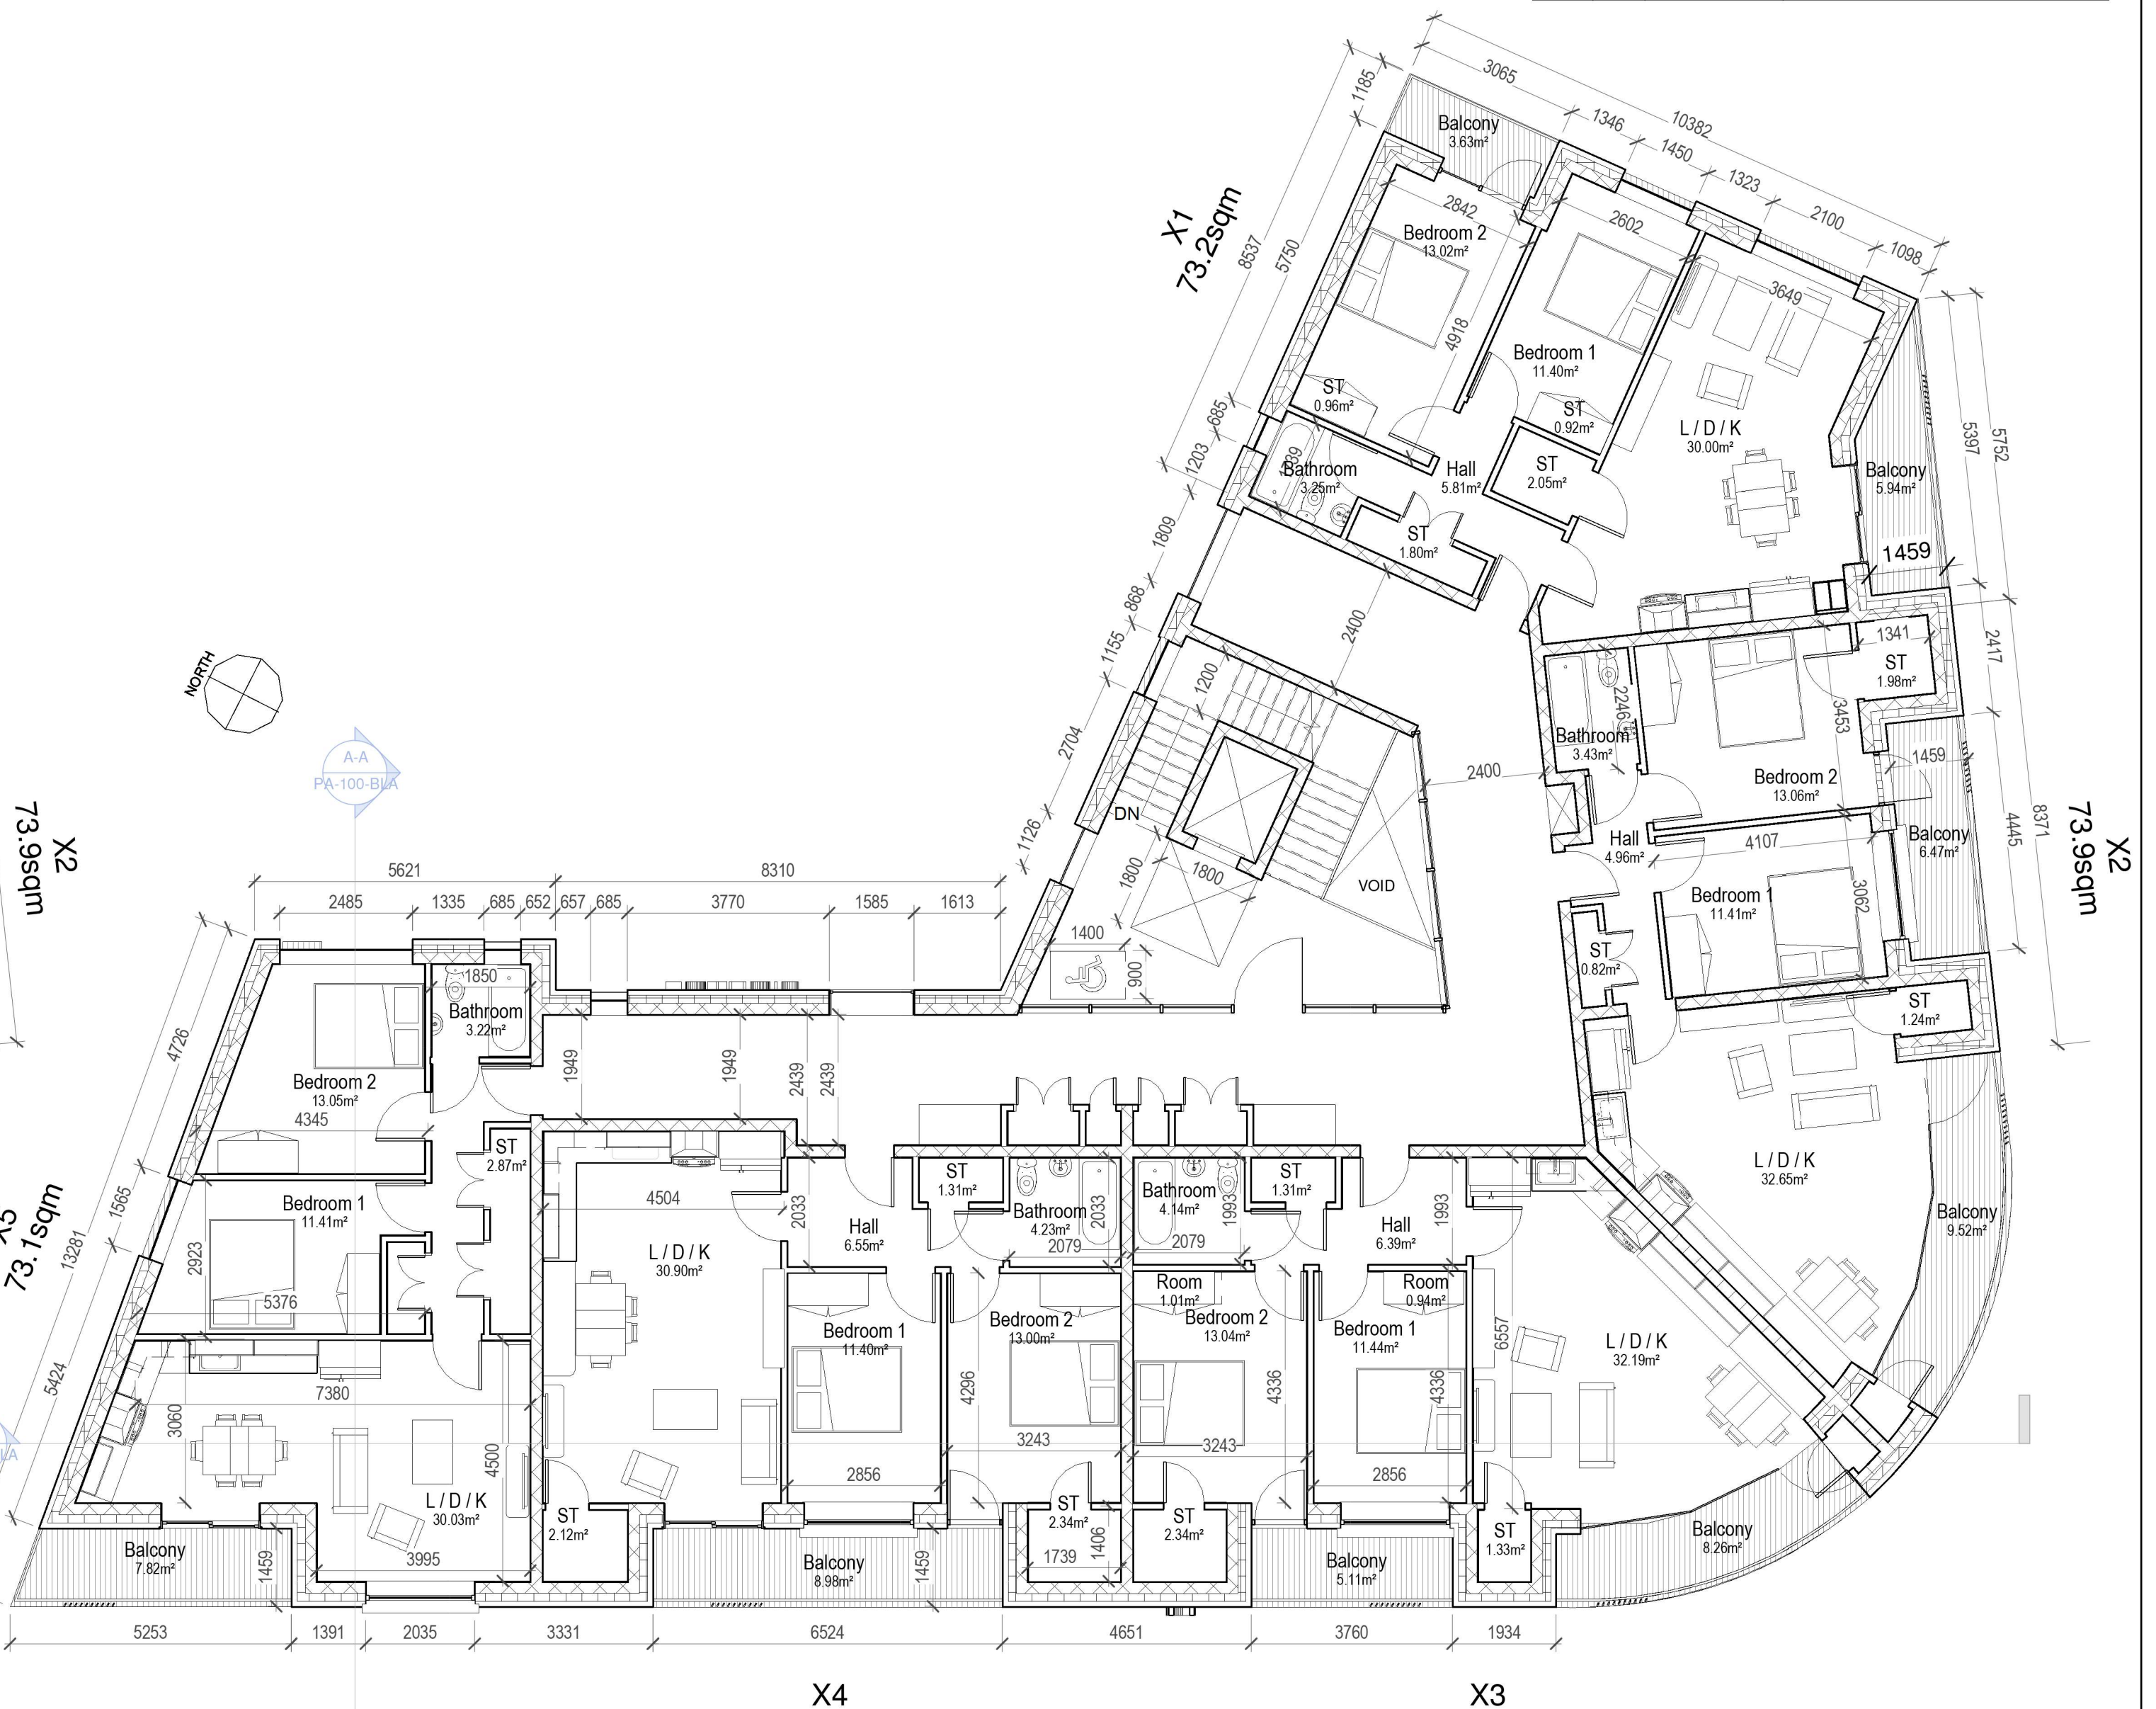


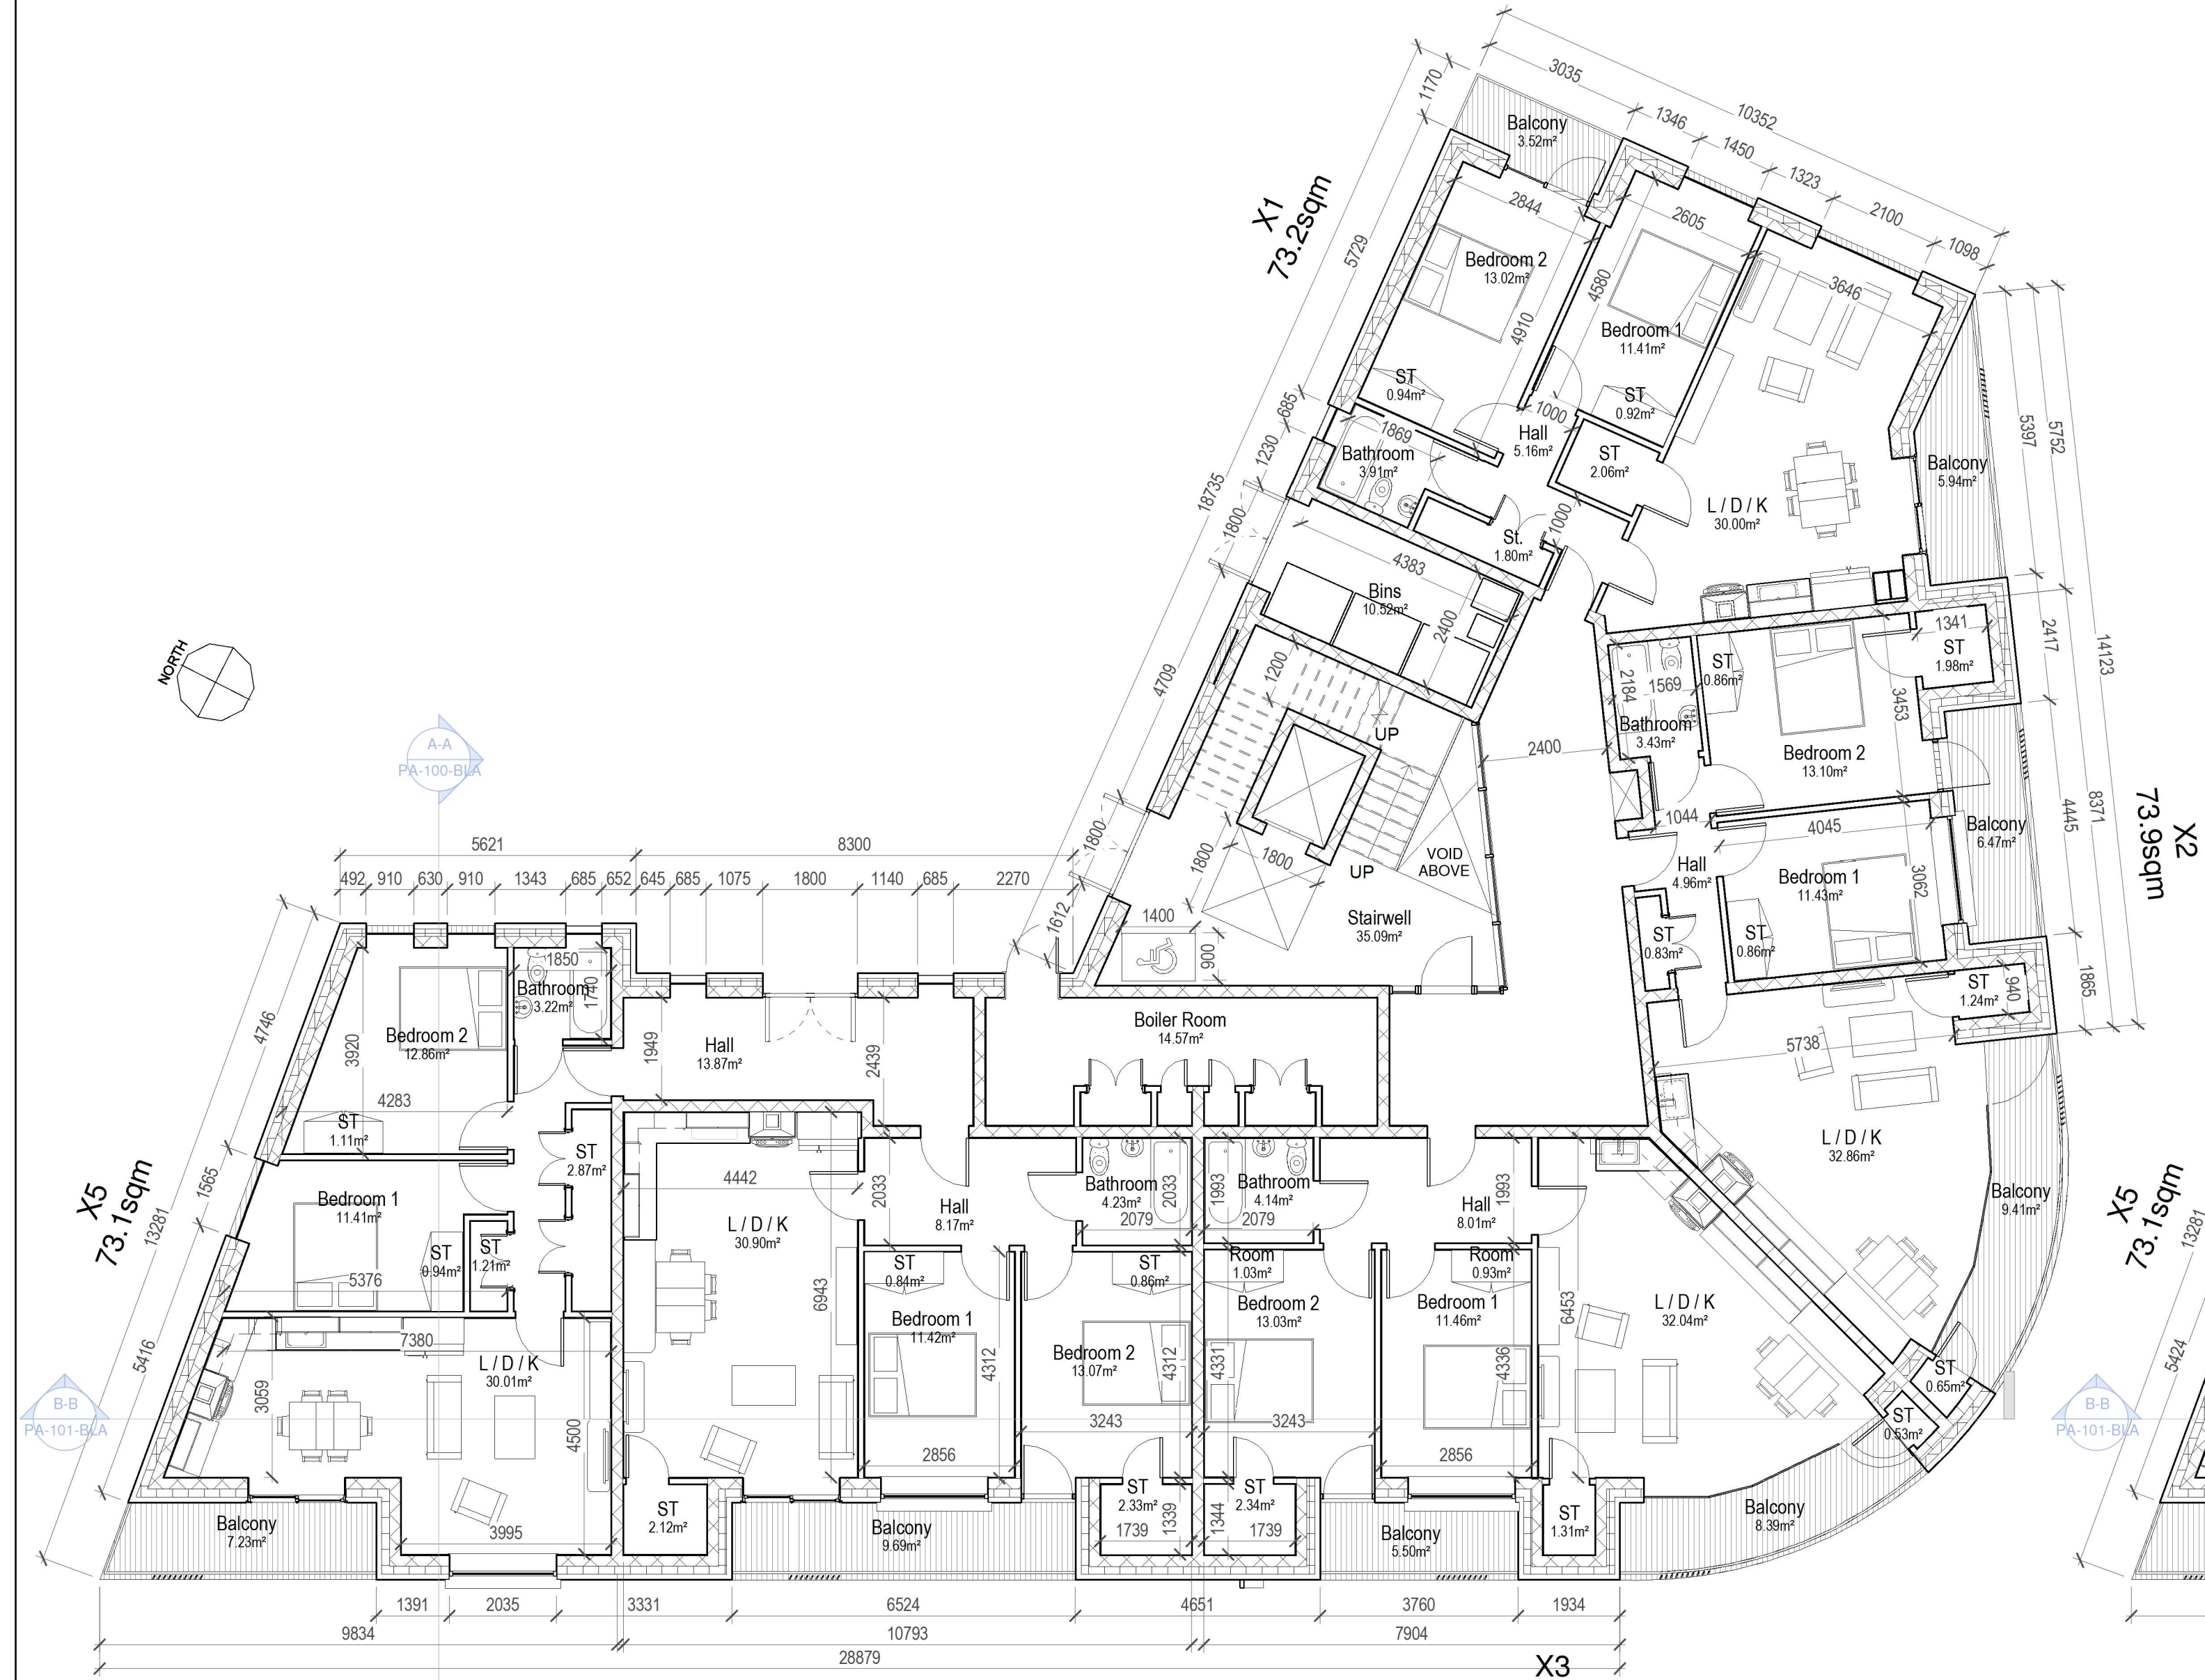

1 Block A - Ground Floor Plan
1:100

2 Block A - First Floor Plan
1:100

Apartment - Block A

Apt. X1 (3no.)

Sustainable Urban Housing: Design Standards for New Apartments (2018)						
APT X1	Dwelling Type	Gross Floor Area	Aggregate living area	Aggregate bedroom area	Storage	Private Amenity Space
Target	2 Bed / 4 Person	73	30	24.4	6	7
Proposed	2 Bed / 4 Person	73.2	30	24.4	6	9.46

Apt. X2 (3no.)

Sustainable Urban Housing: Design Standards for New Apartments (2018)						
APT X1	Dwelling Type	Gross Floor Area	Aggregate living area	Aggregate bedroom area	Storage	Private Amenity Space
Target	2 Bed / 4 Person	73	30	24.4	6	7
Proposed	2 Bed / 4 Person	73.9	32.7	24.4	6.24	15.88

Apt. X3 (3no.)

Sustainable Urban Housing: Design Standards for New Apartments (2018)						
APT X1	Dwelling Type	Gross Floor Area	Aggregate living area	Aggregate bedroom area	Storage	Private Amenity Space
Target	2 Bed / 4 Person	73	30	24.4	6	7
Proposed	2 Bed / 4 Person	74.2	31.8	24.4	6.24	13.89

Apt. X4 (2no.)

Sustainable Urban Housing: Design Standards for New Apartments (2018)						
APT X1	Dwelling Type	Gross Floor Area	Aggregate living area	Aggregate bedroom area	Storage	Private Amenity Space
Target	2 Bed / 4 Person	73	30	24.4	6	7
Proposed	2 Bed / 4 Person	74.2	30.9	24.4	6.15	9.69


Apt. X5 (2no.)

Sustainable Urban Housing: Design Standards for New Apartments (2018)						
APT X1	Dwelling Type	Gross Floor Area	Aggregate living area	Aggregate bedroom area	Storage	Private Amenity Space
Target	2 Bed / 4 Person	73	30	24.4	6	7
Proposed	2 Bed / 4 Person	73.1	30	24.4	6	7.23

PLEASE NOTE:
Minimum unsubstituted living room width: 3.6m for double bedroom apartments and 3.3m for one bedroom apartment.
Main bedroom area 13m², Double room 11.4m² (2.8m minimum width), Single 7.1m² (2.1m minimum width)

NOTE:
Levels shown on architectural block plans relate to local Ground Floor Level and do not relate to Ordnance Datum.
For Finished Ground Levels related to Ordnance Datum see DBFL Engineers drawings numbered:
180002-2000 Roads Layout / 180002-2001 Roads Layout Sheet 1 / 180002-2002 Roads Layout Sheet 2

CPR Note:
All works to be carried out using proper materials which are fit for the use they are intended and for the condition in which they are to be used.
All materials used in connection with the works to comply with the Construction Products Regulation (EU) No. 305/2011 and the harmonised technical specification/standards that fall within the remit of the CPR No. 305/2011

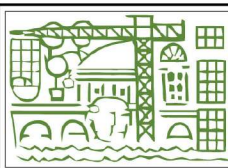


van Dijk Architects
MILL HOUSE, MILL STREET, DUNDALK, CO. LOUTH
PH. 012-9354466 FAX. 012-9354460
INFO@VANDIJKARCHITECTS.COM

DRAWING TITLE
**APARTMENT BLOCK A -
GROUND & FIRST FLOOR PLANS & SECTION**

SCALE
DRAWING NUMBER: 1757-PA-100-BLA JOB: CLONMINTCH TULLAMORE
REVISION: 01 CAD REFERENCE: CLIENT: STEINFOR INVESTMENT
BY: BMG DRAWING: PD DATE: FEB 2021

PLEASE NOTE:
FURNISH DIMENSIONS MUST BE USED IN PREFERENCE TO OVERALL DIMENSIONS. ANY DIMENSIONAL DISCREPANCIES MUST BE REPORTED TO THE ARCHITECT IMMEDIATELY. THIS DRAWING REMAINS THE COPYRIGHT OF VAN DIJK ARCHITECTS. IT MUST NOT BE USED FOR ANY PURPOSES WITHOUT THE EXPRESSED PERMISSION OF THE ARCHITECT. NO COPY OR REDISTRIBUTION OF THESE DRAWINGS OR ANY ADDITIONAL INFORMATION WITHOUT THE EXPRESSED APPROVAL OF vanDijk Architects

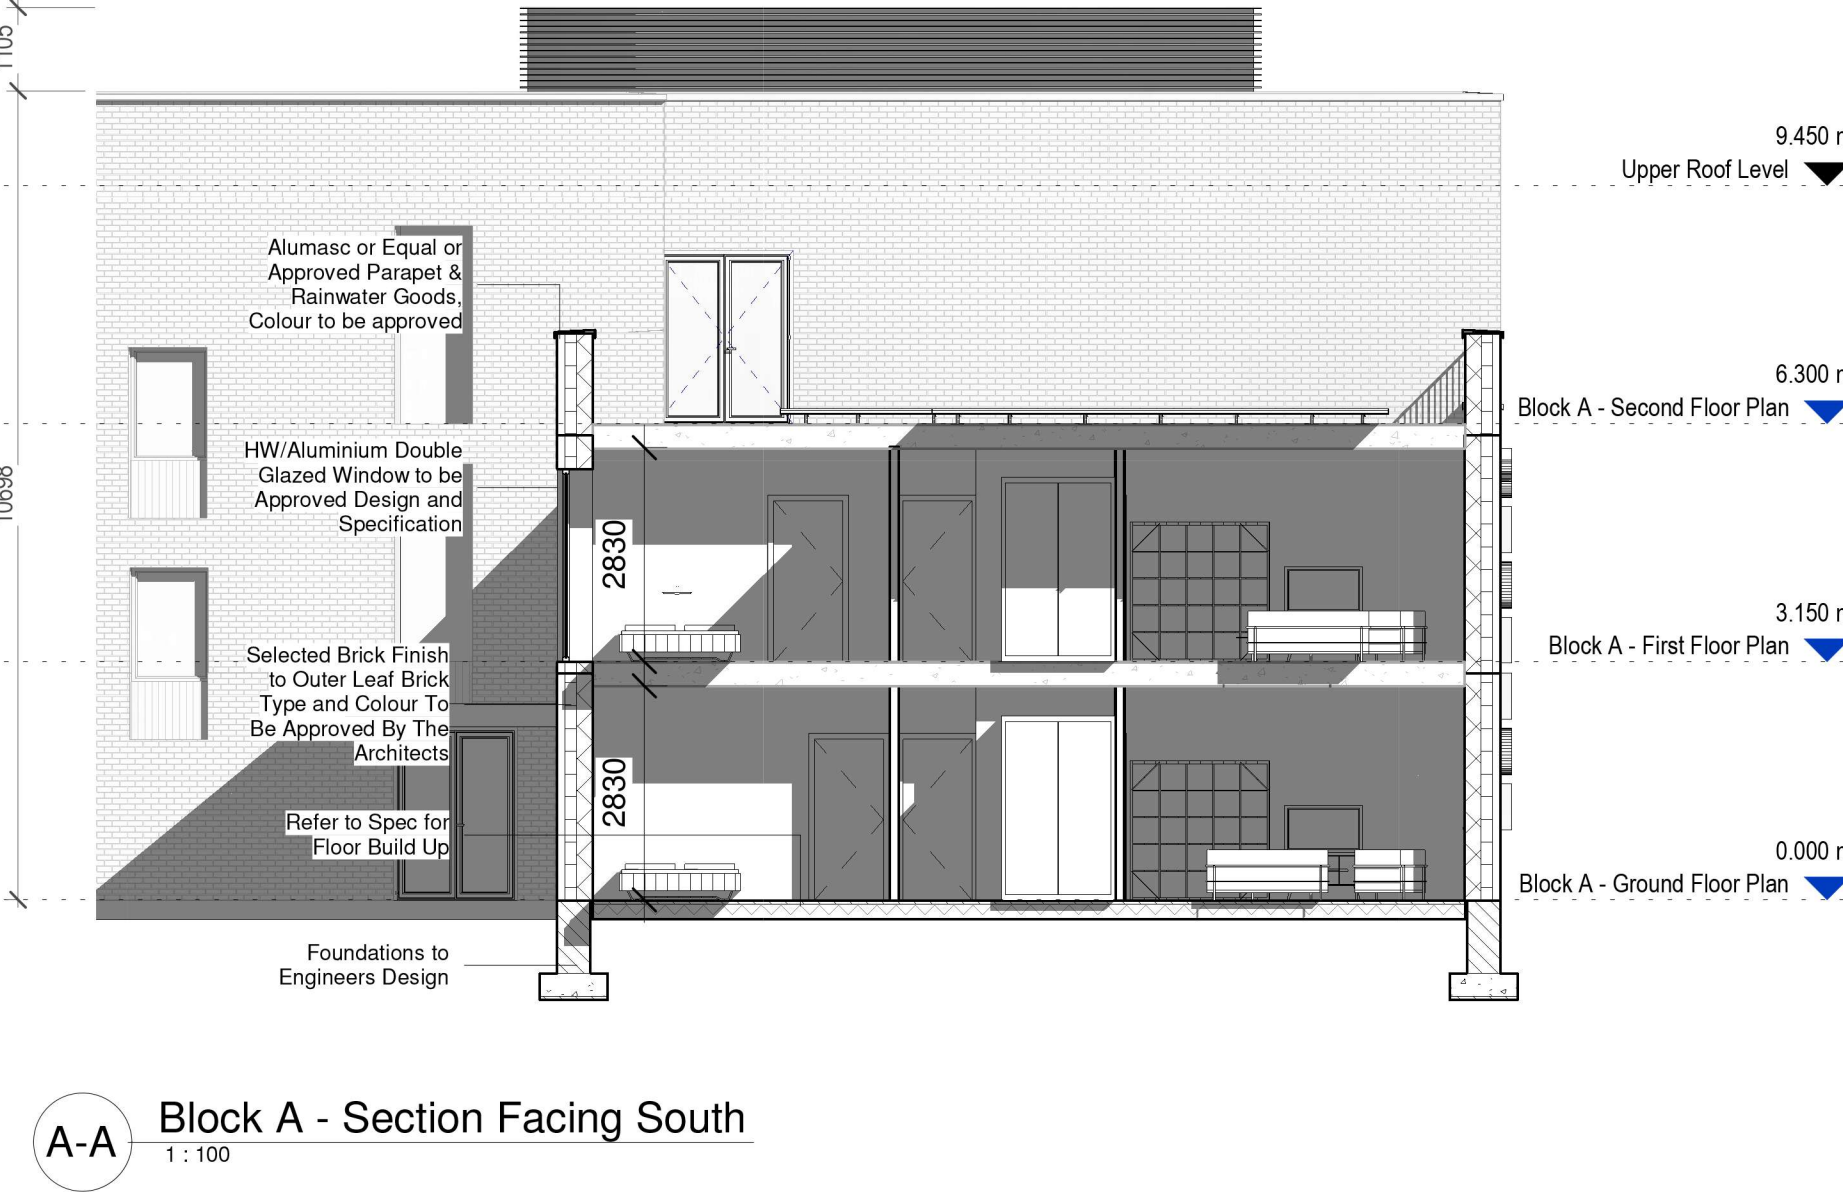

A-A Block A - Section Facing South
1:100