




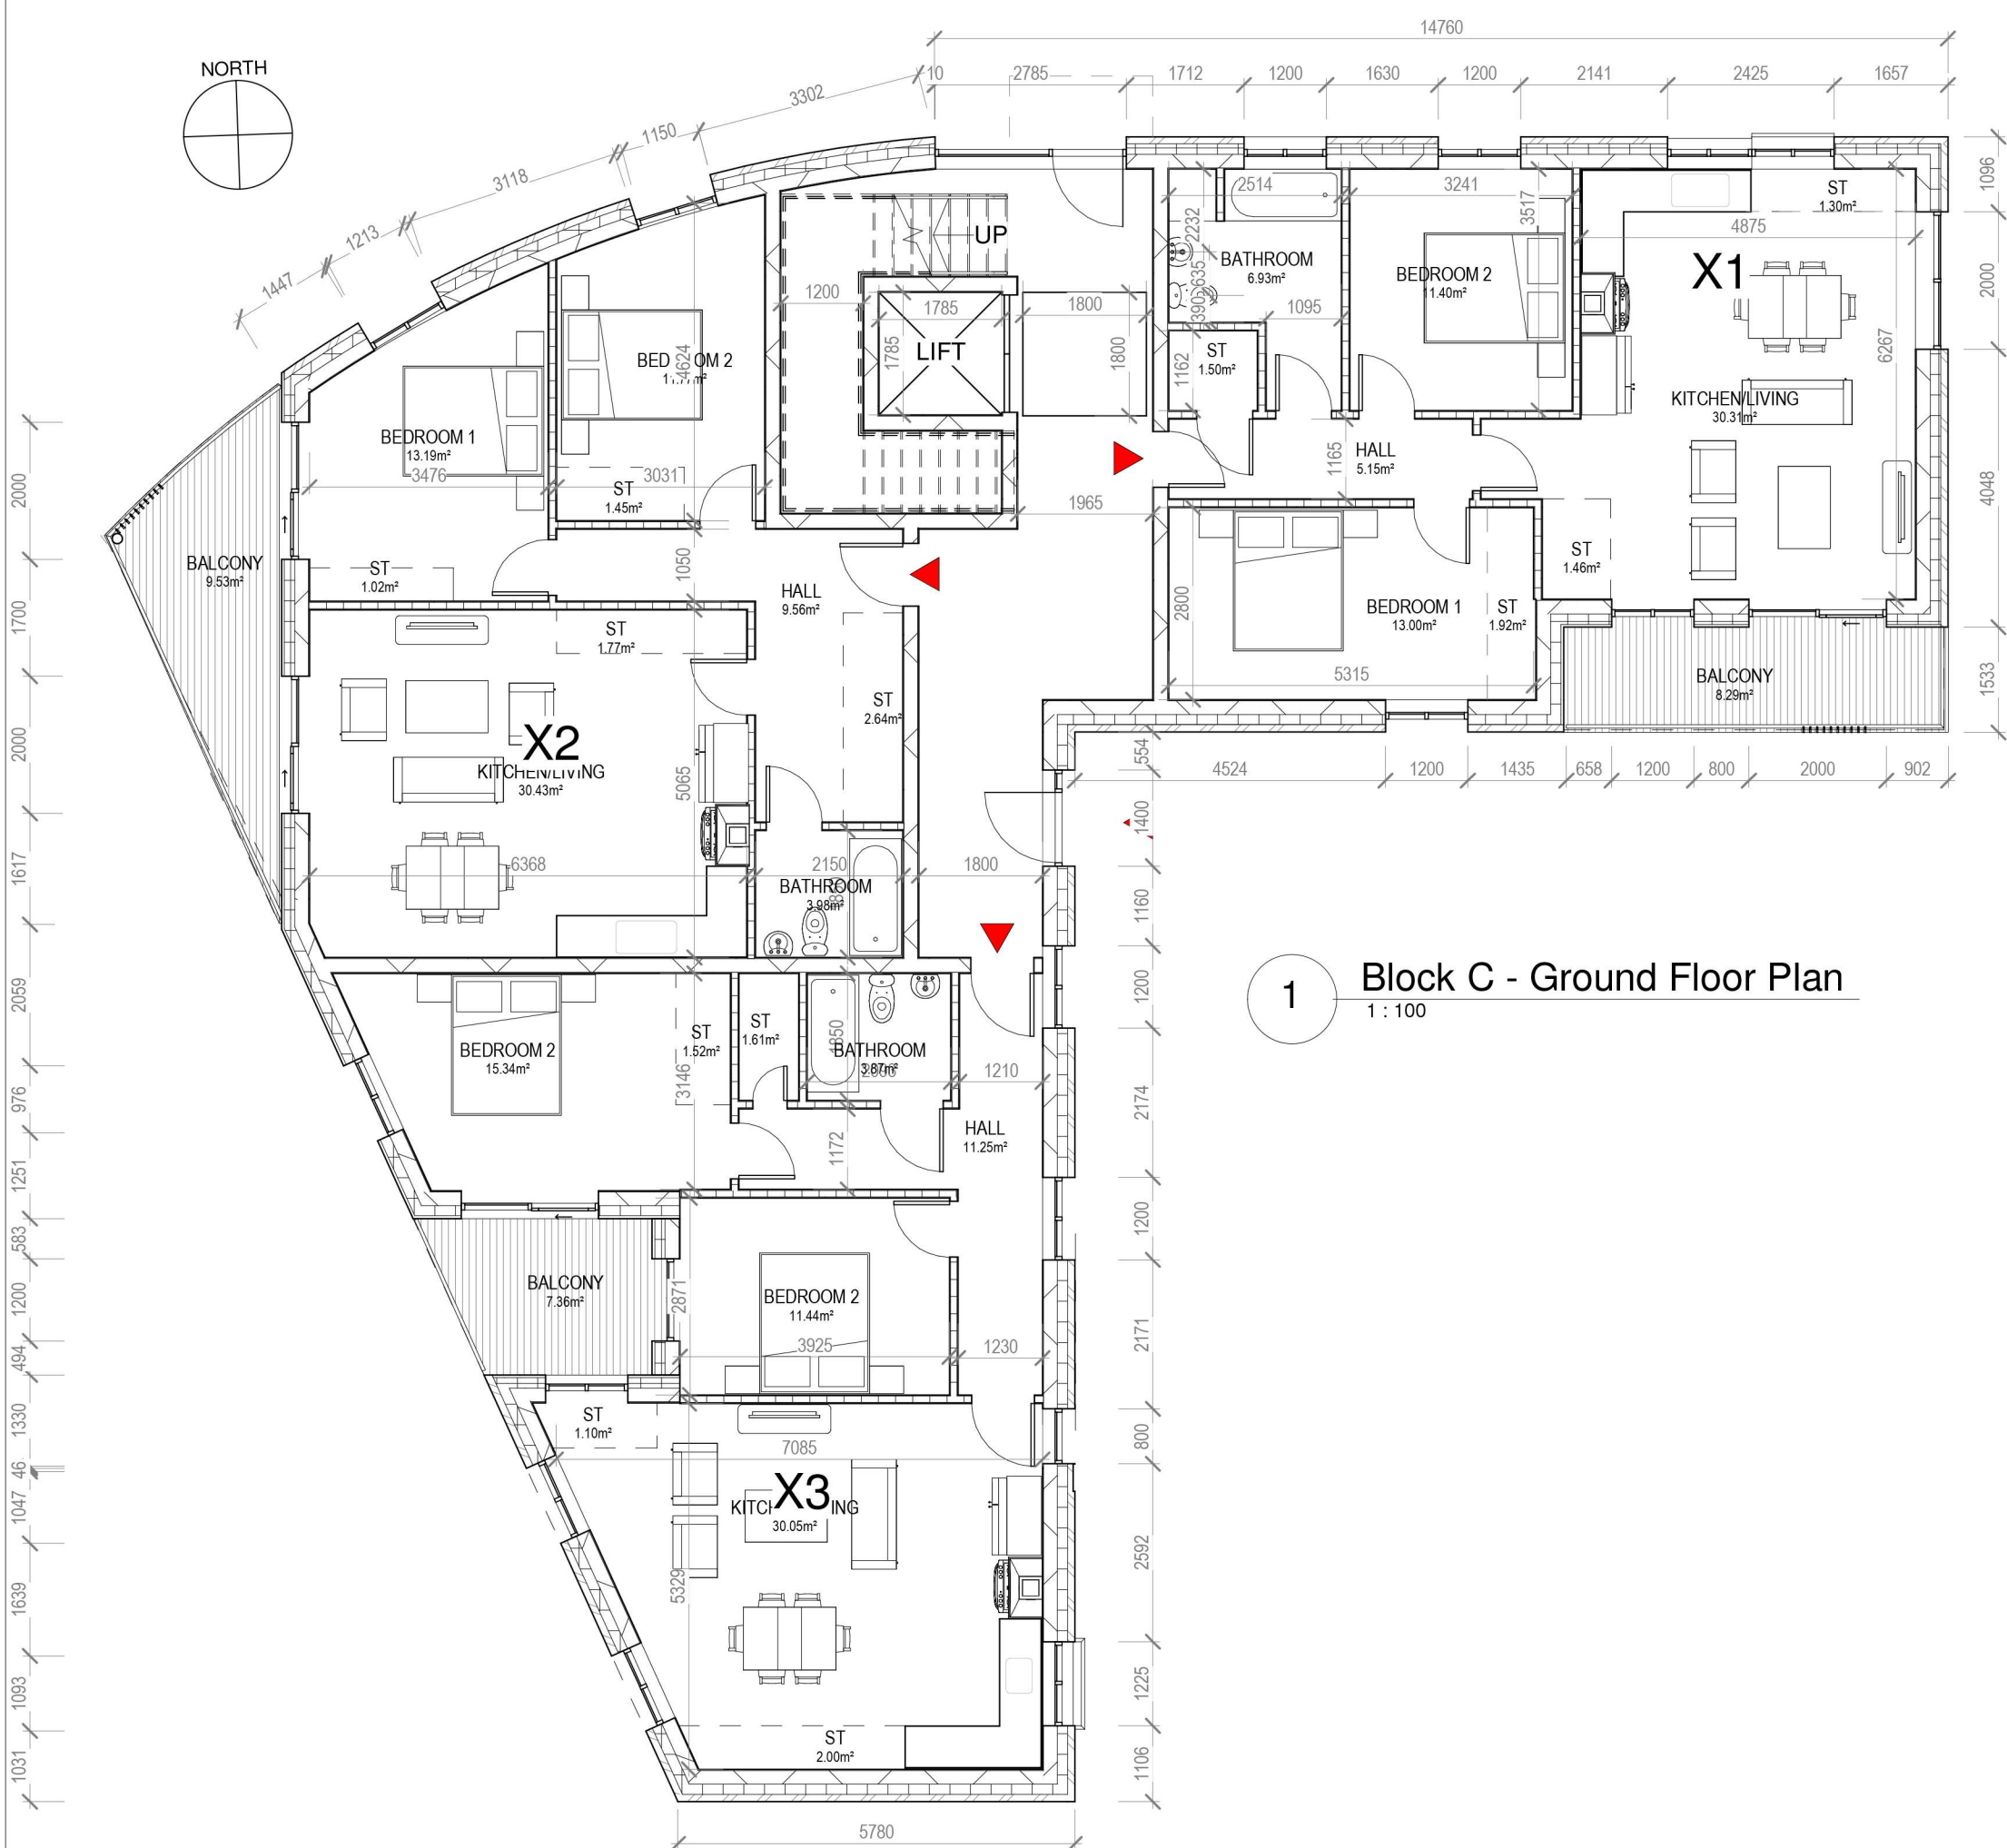

1 Block C - Ground Floor Plan
1 : 100

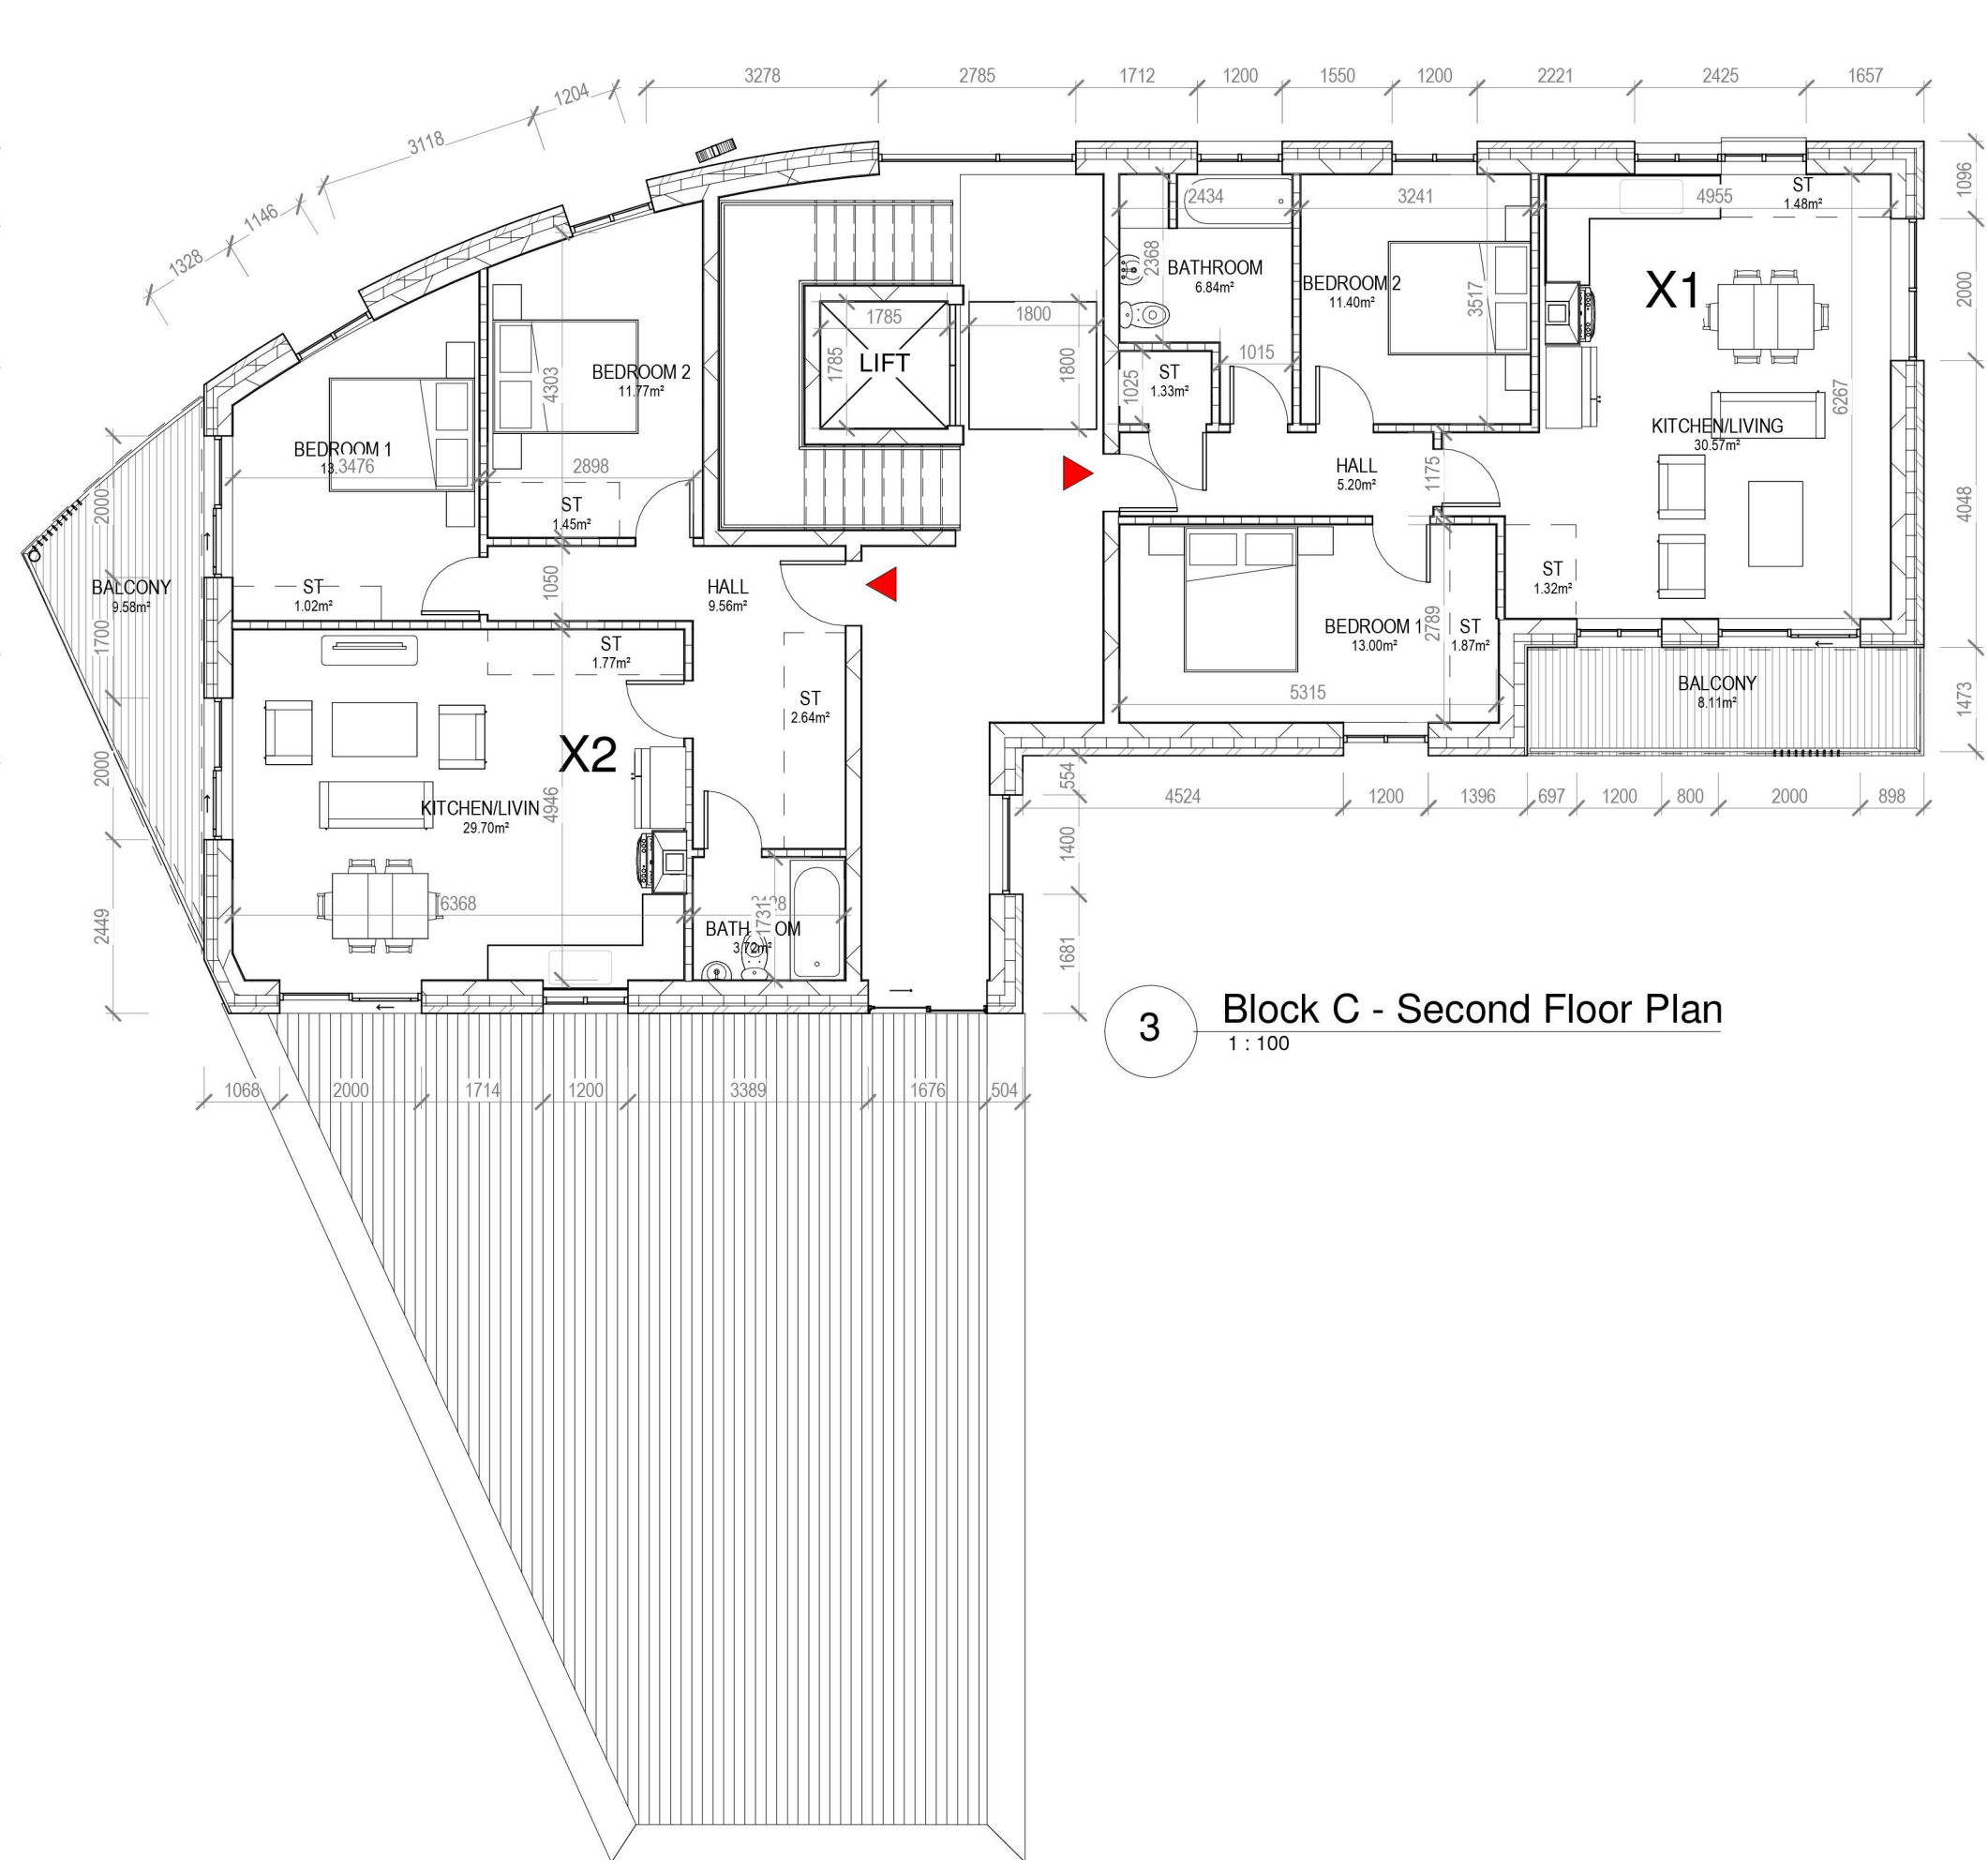

3 Block C - Second Floor Plan
1 : 100

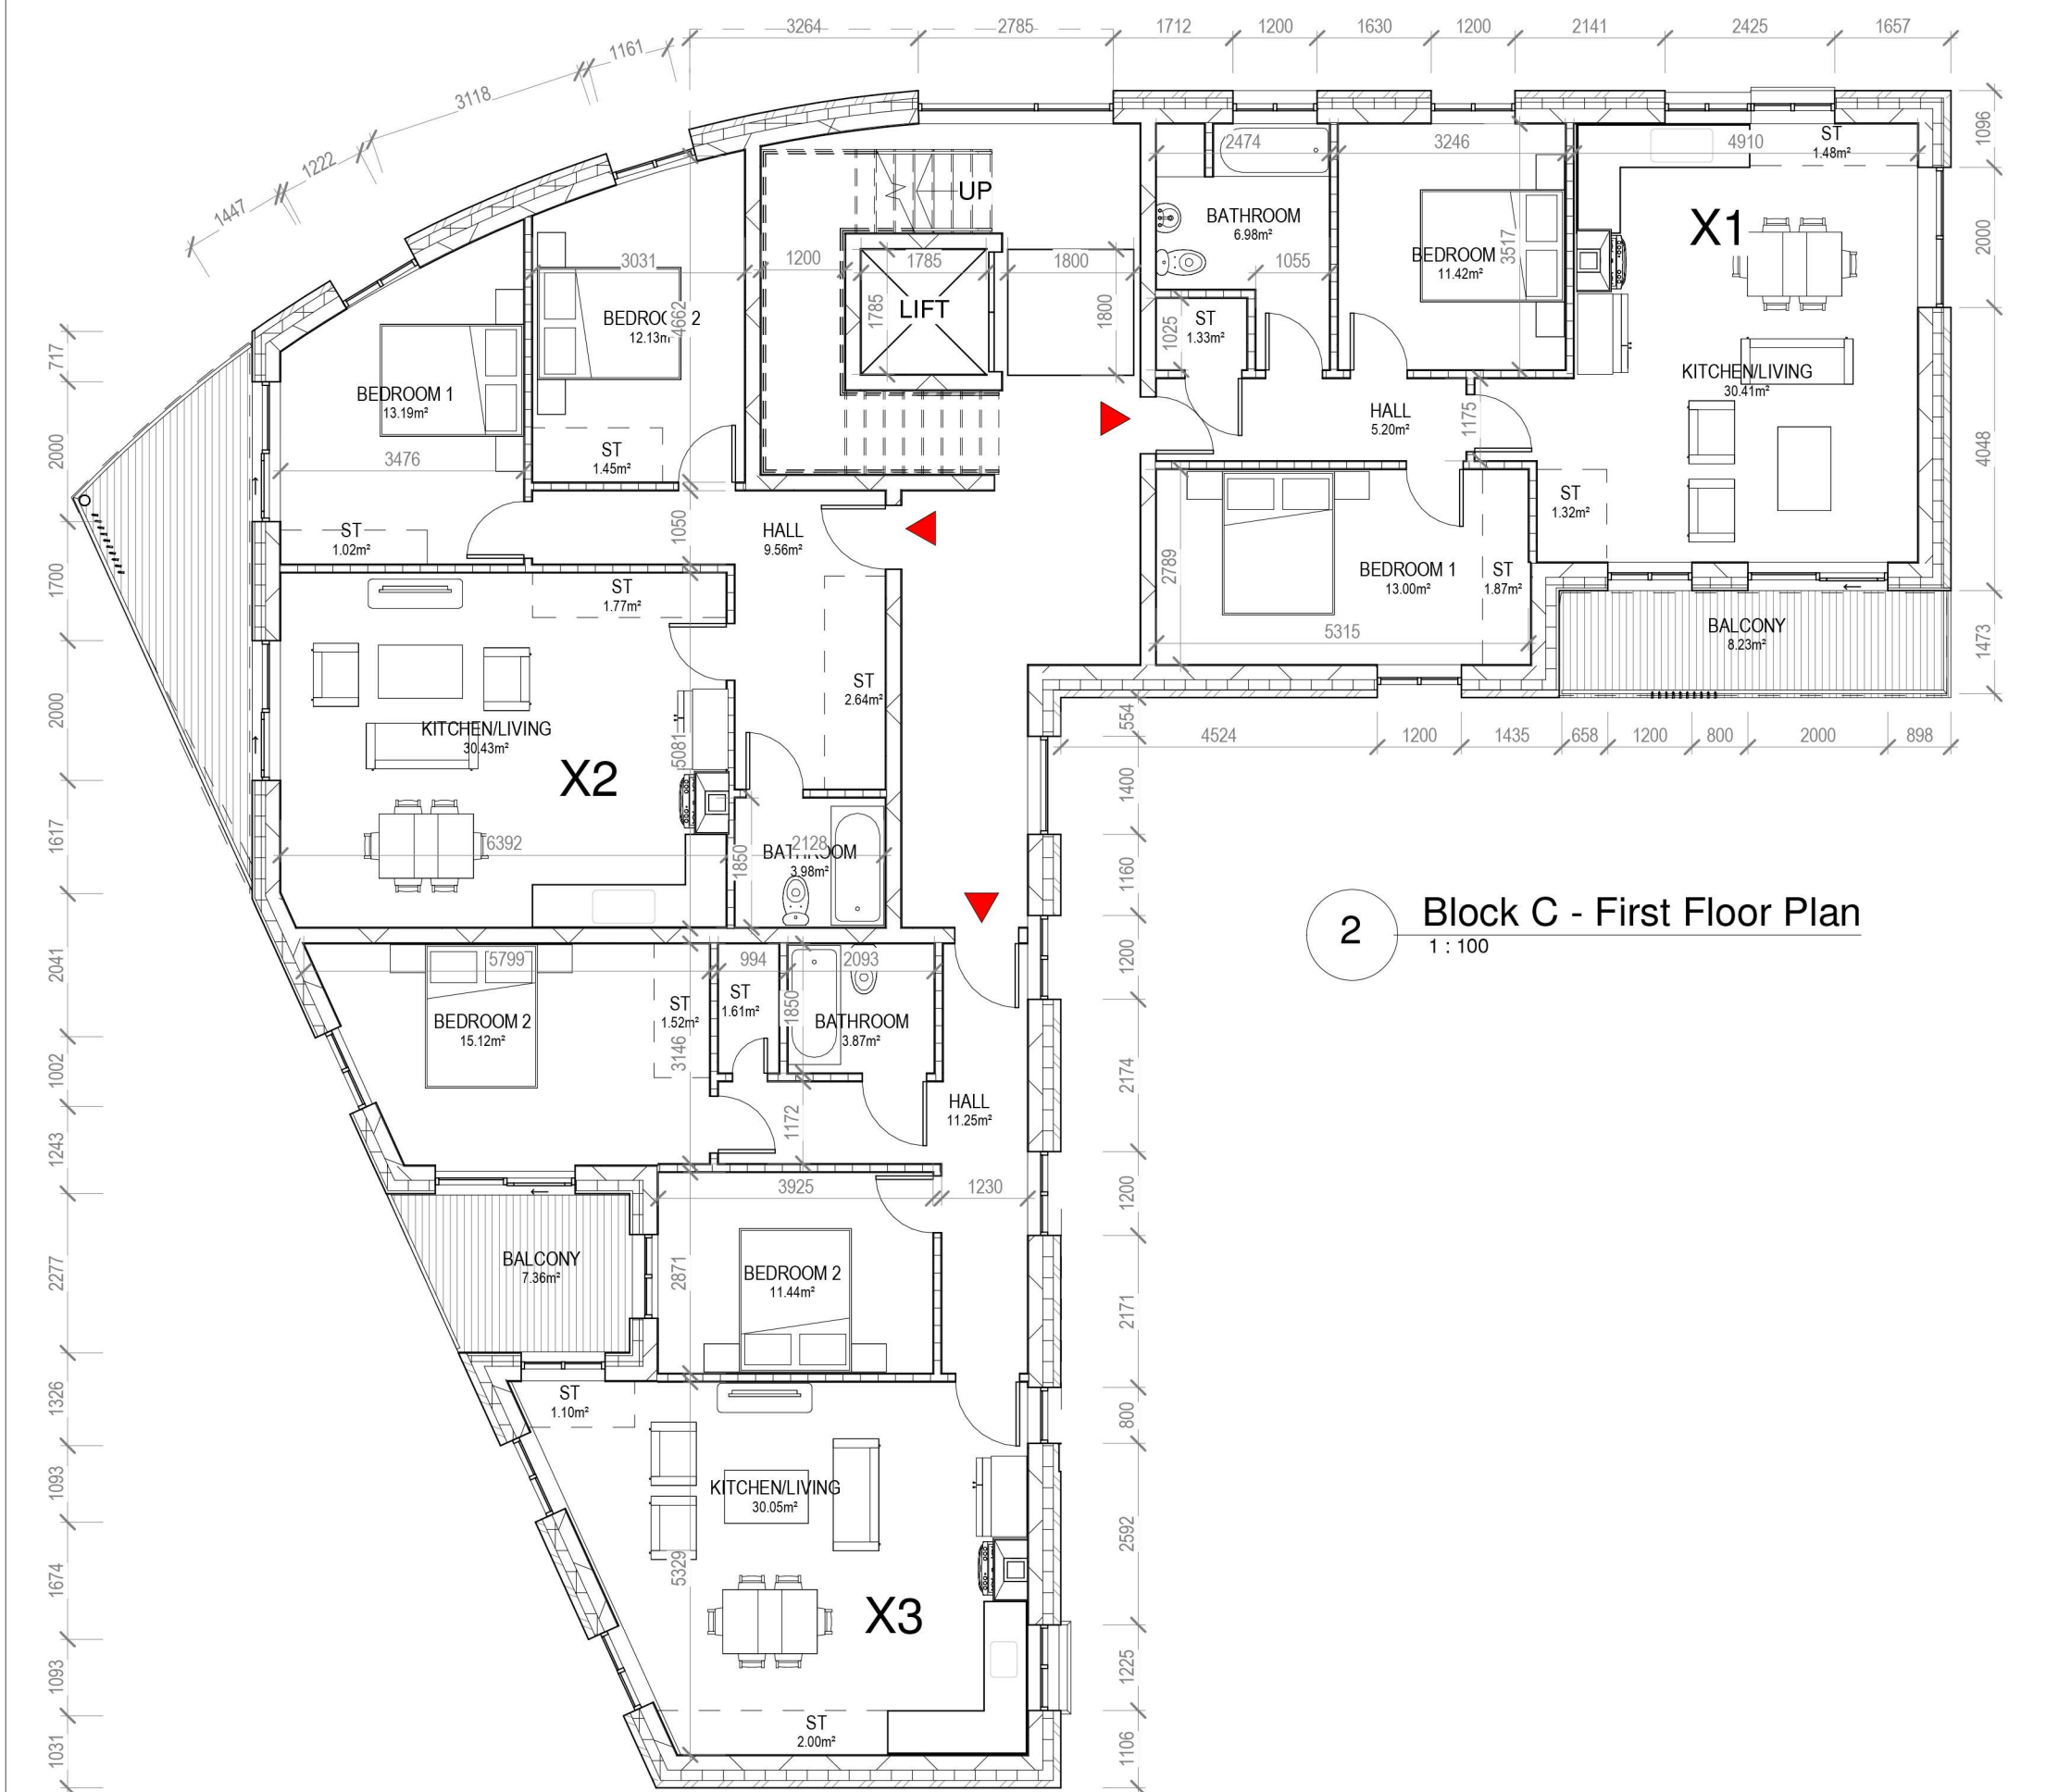

2 Block C - First Floor Plan
1 : 100



5 3D View A



6 3D View B

Apartment 2 Bed 4 Person


Sustainable Urban Housing: Design Standards for New Apartments (2018)						
APT X1 (3 nos)	Dwelling Type	Gross Floor Area	Aggregate living area	Aggregate bedroom area	Storage	Private Open Space
Target	2 Bed / 4 Person	73	30	24.4	6	7
Proposed	2 Bed / 4 Person	75	30	24.4	6	8.1

Sustainable Urban Housing: Design Standards for New Apartments (2018)						
APT X2 (3 nos)	Dwelling Type	Gross Floor Area	Aggregate living area	Aggregate bedroom area	Storage	Private Open Space
Target	2 Bed / 4 Person	73	30	24.4	6	7
Proposed	2 Bed / 4 Person	77	30	24.9	6.8	9.6

Sustainable Urban Housing: Design Standards for New Apartments (2018)						
APT X3 (2 nos)	Dwelling Type	Gross Floor Area	Aggregate living area	Aggregate bedroom area	Storage	Private Open Space
Target	2 Bed / 4 Person	73	30	24.4	6	7
Proposed	2 Bed / 4 Person	80	30	26.5	6.2	7.3

Ground Floor Schedule - 3no. 2 Beds - 3no. Units
First Floor Schedule - 2no. 2 Beds - 2no. Units
Second Floor Schedule - 2no. 2 Beds - 2no. Units
Overall Apartment Block Total - 7no. Units

PLEASE NOTE:
Minimum unobstructed living room width 3.8m.
Main bedroom area 13m2, Double room 11.4m2 (2.8m minimum width), Single 7.1m2 (2.1m minimum width)

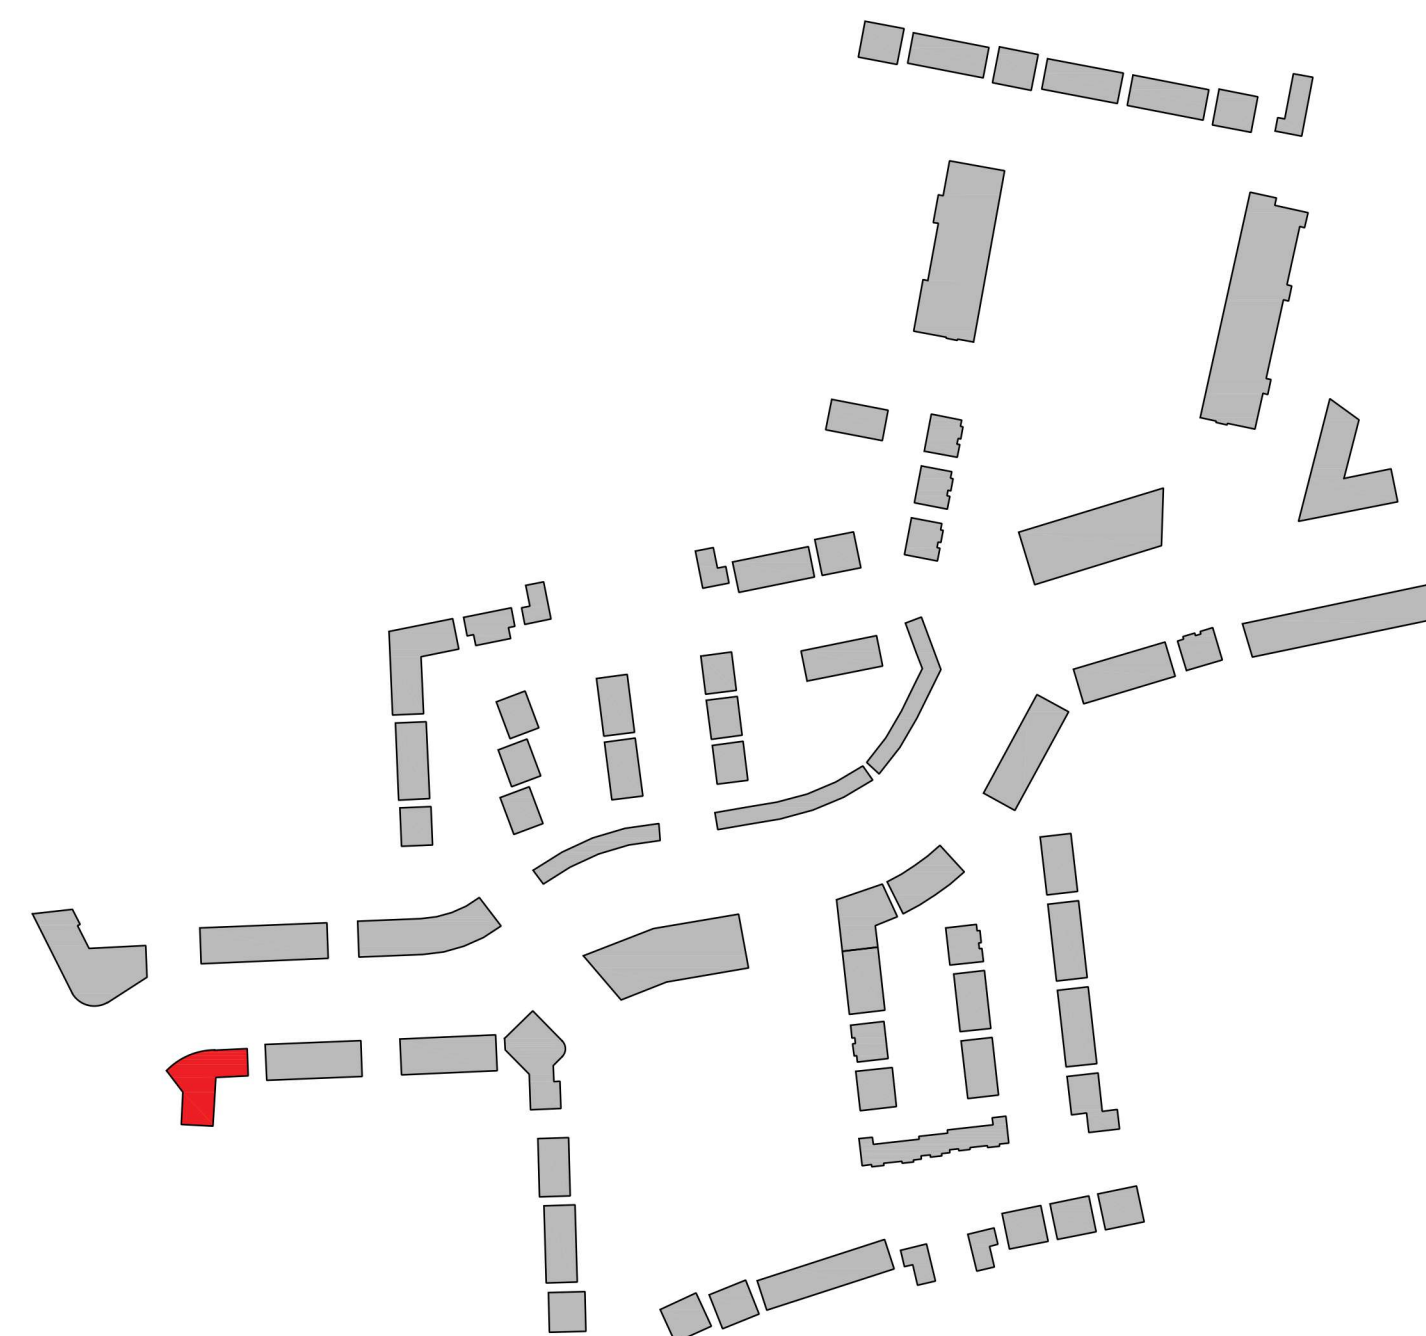

REV NR	ISSUED BY	REV. DESCRIPTION	REV. DATE
--------	-----------	------------------	-----------

CPIR NOTE:
ALL WORKS TO BE CARRIED OUT USING PROPER MATERIALS WHICH ARE FIT FOR THE USE THEY ARE INTENDED AND FOR THE CONDITION IN WHICH THEY ARE TO BE USED. ALL MATERIALS USED IN CONNECTION WITH THE WORKS TO COMPLY WITH THE CONSTRUCTION PRODUCTS REGULATION (EU) NO. 305/2011 AND THE HARMONISED TECHNICAL SPECIFICATIONS/STANDARDS THAT FALL WITHIN THE SCOPE OF THE CPIR NO. 305/2011.



DRAWING TITLE
APARTMENT BLOCK C - FLOOR PLANS & SECTION

SCALE AS INDICATED	DRAWING NUMBER 11757-4PA-100-BLC	JOB CLONMINTCH TULLAMORE
REVISION A1	PROJ. STATUS PD	CLIENT STEINFORT INVESTMENT
DESIGNED BY PD	DRAWING BY PD	DATE MAY 2020

NOTE:
FIGURED DIMENSIONS MUST BE USED IN PREFERENCE TO SCALED DIMENSIONS. ANY DIMENSIONAL DISCREPANCIES MUST BE REPORTED TO THE ARCHITECT IMMEDIATELY. THIS DRAWING REMAINS THE COPYRIGHT OF VAN DIJK ARCHITECTS. IT MUST NOT BE USED FOR ANY PURPOSE BUILDING OR OTHERWISE WITHOUT THE EXPRESSED PERMISSION OF THIS PRACTICE. DO NOT COPY OR REPRODUCE THESE DRAWINGS OR ANY ADDITIONAL INFORMATION WITHOUT THE EXPRESSED APPROVAL OF vanDijk Architects