

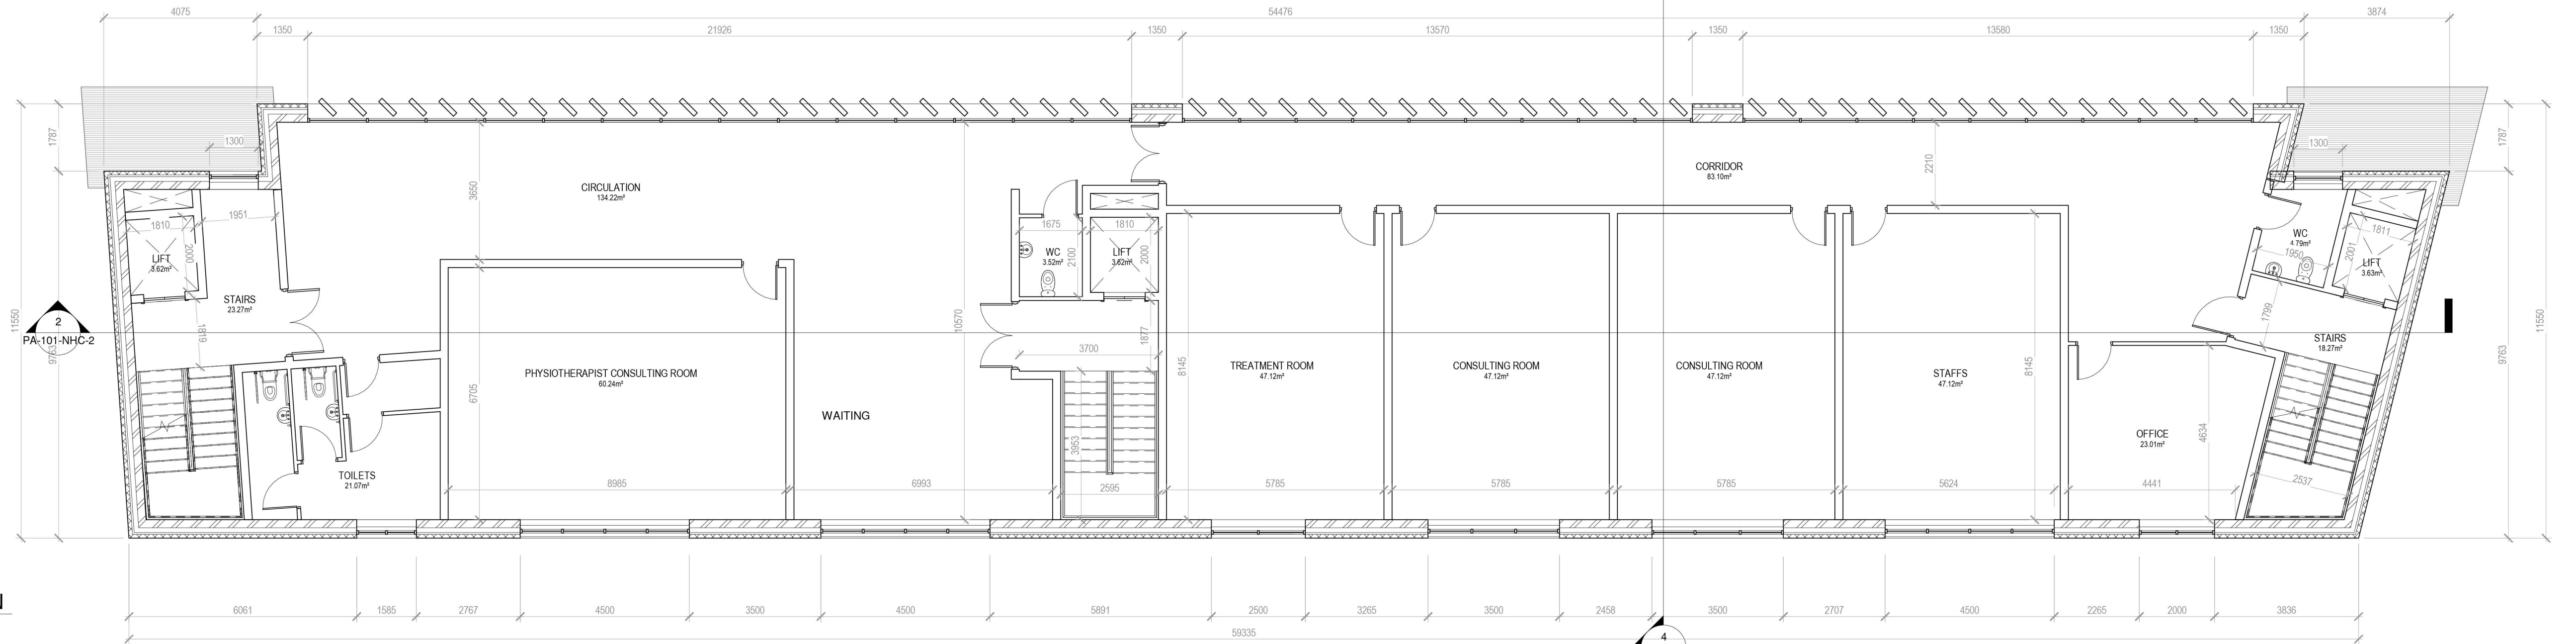


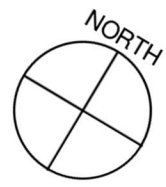


2 FIRST FLOOR PLAN
1 : 100

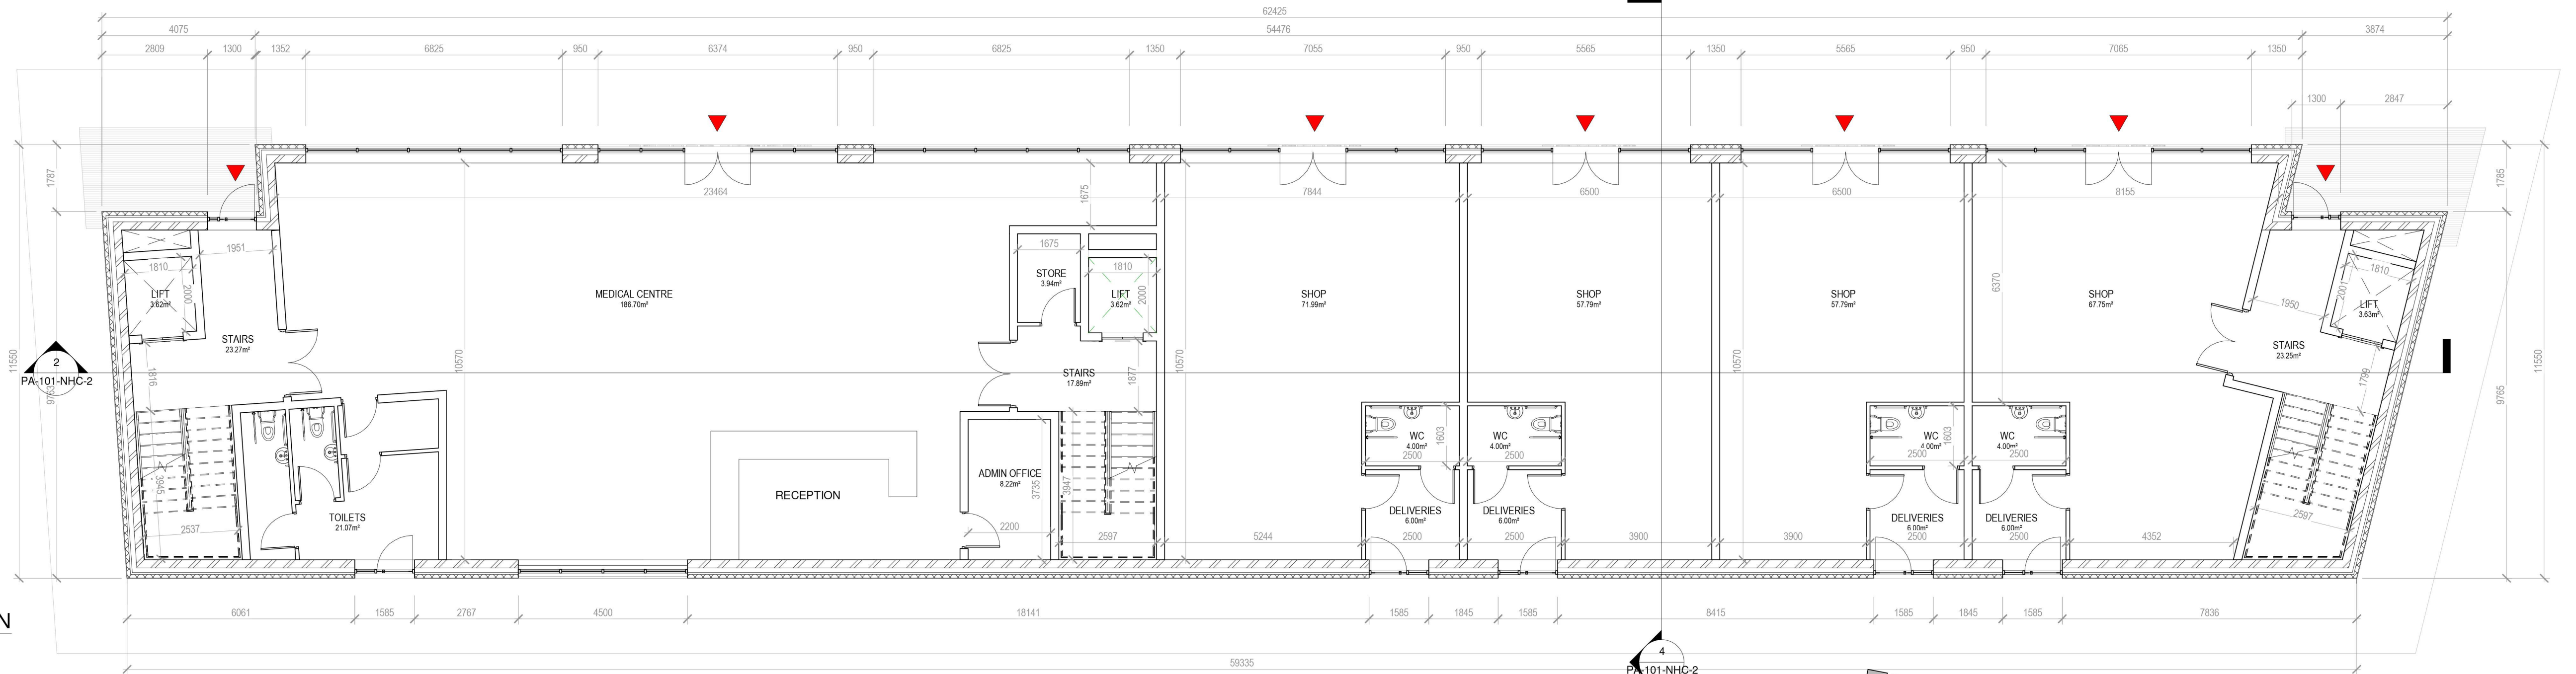

1 GROUND FLOOR PLAN
1 : 100

Room Schedule Ground Floor		
Name	Count	Area
LIFT	1	4 m²
LIFT	1	4 m²
STORE	1	4 m²
WC	1	4 m²
WC	1	4 m²
WC	1	4 m²
WC	1	4 m²
LIFT	1	4 m²
DELIVERIES	1	6 m²
DELIVERIES	1	6 m²
DELIVERIES	1	6 m²
DELIVERIES	1	6 m²
ADMIN OFFICE	1	8 m²
STAIRS	1	18 m²
TOILETS	1	21 m²
STAIRS	1	23 m²
STAIRS	1	23 m²
SHOP	1	58 m²
SHOP	1	58 m²
SHOP	1	68 m²
SHOP	1	72 m²
MEDICAL CENTRE	1	187 m²
Grand total		591 m²

Room Schedule First Floor		
Name	Count	Area
CIRCULATION	2	134 m²
CONSULTING ROOM	2	94 m²
CORRIDOR	1	83 m²
LIFT	3	11 m²
OFFICE	1	23 m²
PHYSIOTHERAPIST CONSULTING ROOM	1	60 m²
STAFFS	1	47 m²
STAIRS	2	42 m²
TOILETS	1	21 m²
TREATMENT ROOM	1	47 m²
WC	2	8 m²
Grand total	17	571 m²

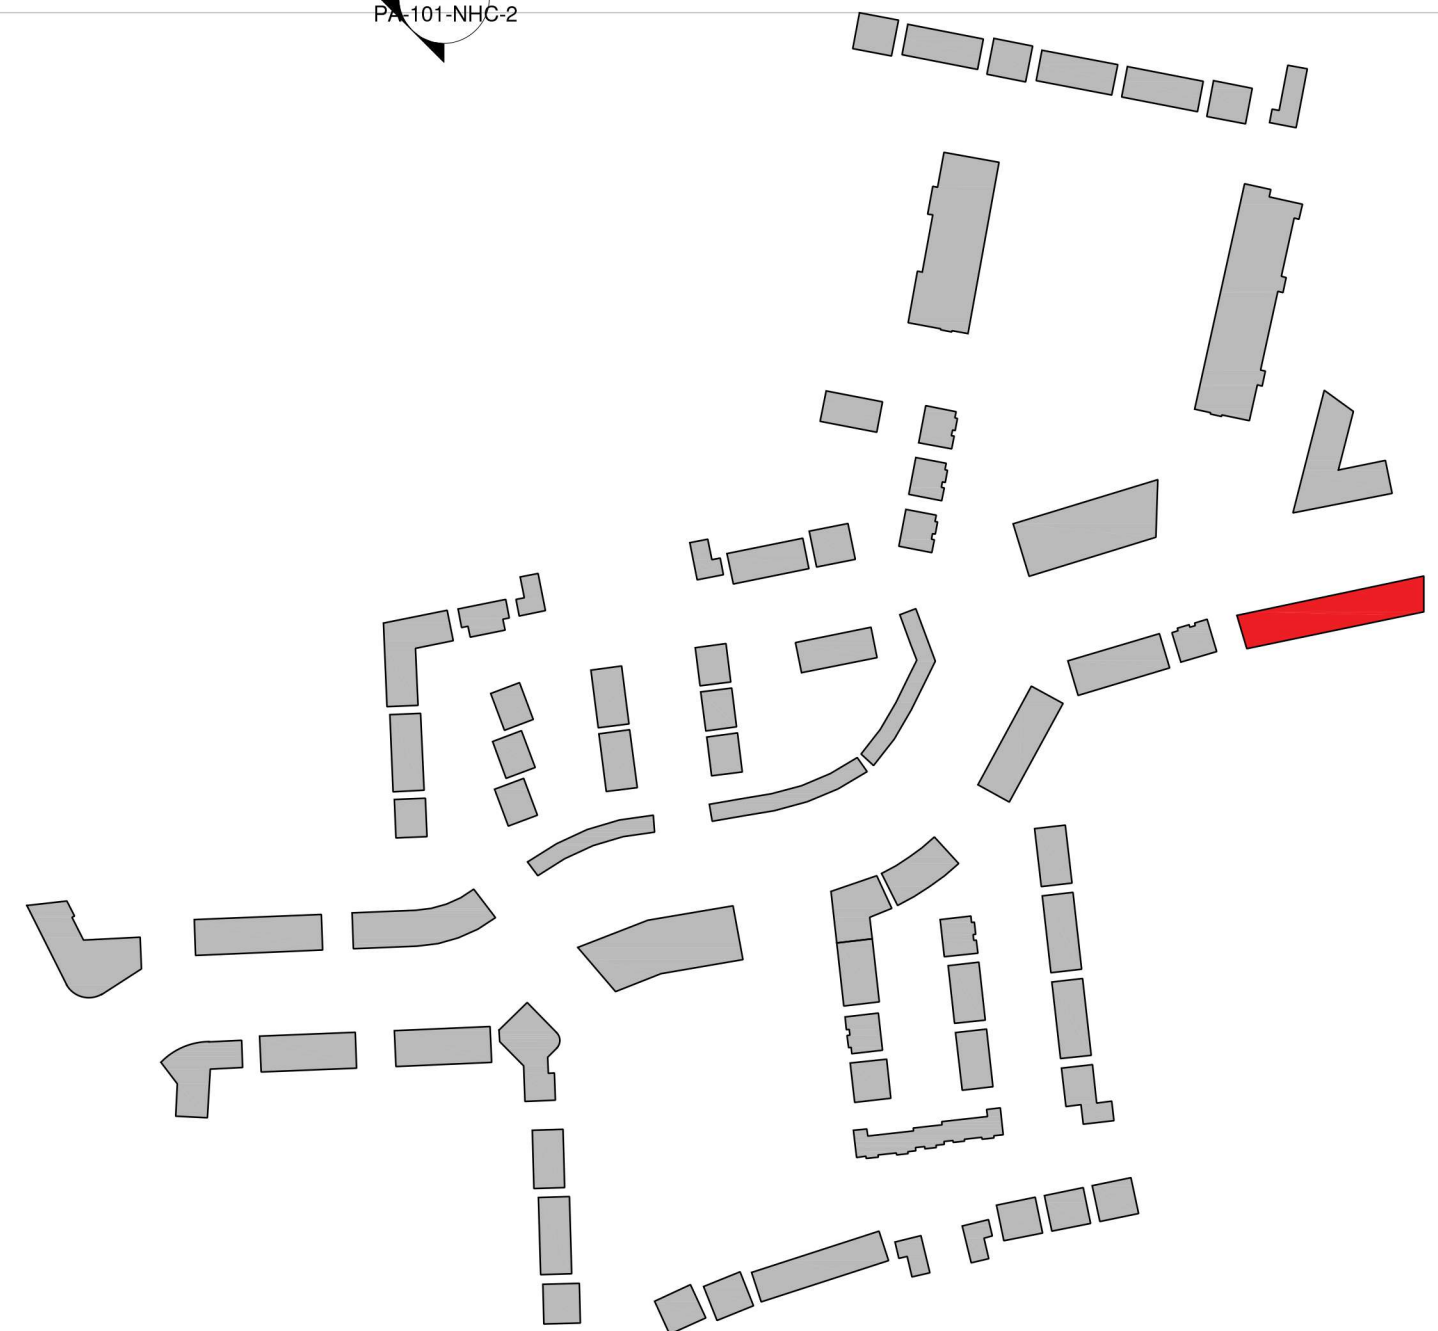

REV NR	ISSUED BY	REV. DESCRIPTION	REV. DATE

CPI NOTE:
ALL WORKS TO BE CARRIED OUT USING PROPER MATERIALS WHICH ARE FIT FOR THE USE THEY ARE INTENDED AND FOR THE
COUNTRY IN WHICH THEY ARE TO BE USED. ALL MATERIALS USED IN CONNECTION WITH THE WORKS TO COMPLY WITH THE
CONSTRUCTION PRODUCTS REGULATION (EU) NO. 305/2011 AND THE HARMONISED TECHNICAL SPECIFICATIONS/STANDARDS THAT
FALL WITHIN THE SCOPE OF THE CPI NO. 305/2011

van Dijk Architects
HILL HOUSE HILL STREET DUNDALK CO. DUBLIN
PH. 042-9354466 FAX. 042-9354460
INFO@VANDIJKARCHITECTS.COM

DRAWING TITLE: NEIGHBOURHOOD CENTRE-2
GF & FF PLANS

SCALE AS INDICATED	DRAWING NUMBER 1757 -PA-100-NHC-2	JOB CLONMINTCH, TULLAMORE
REVISION 5/21	MODEL STATUS	CLIENT STEINFORT INVESTMENTS
DESIGNED BY VK	DRAWING BY VK	DATE JAN 2021

NOTE:
FIGURED DIMENSIONS MUST BE USED IN PREFERENCE TO SCALE DIMENSIONS. ANY DIMENSIONAL DISCREPANCIES MUST BE
REPORTED TO THE ARCHITECT IMMEDIATELY. THIS DRAWING REMAINS THE COPYRIGHT OF VAN DIJK ARCHITECTS. IT MUST NOT
BE USED FOR ANY PURPOSES WITHOUT THE WRITTEN PERMISSION OF THE ARCHITECT. DO NOT COPY OR
REDISTRIBUTE THESE DRAWINGS OR ANY ADDITIONAL INFORMATION WITHOUT THE EXPRESSED APPROVAL OF vanDijk Architects