


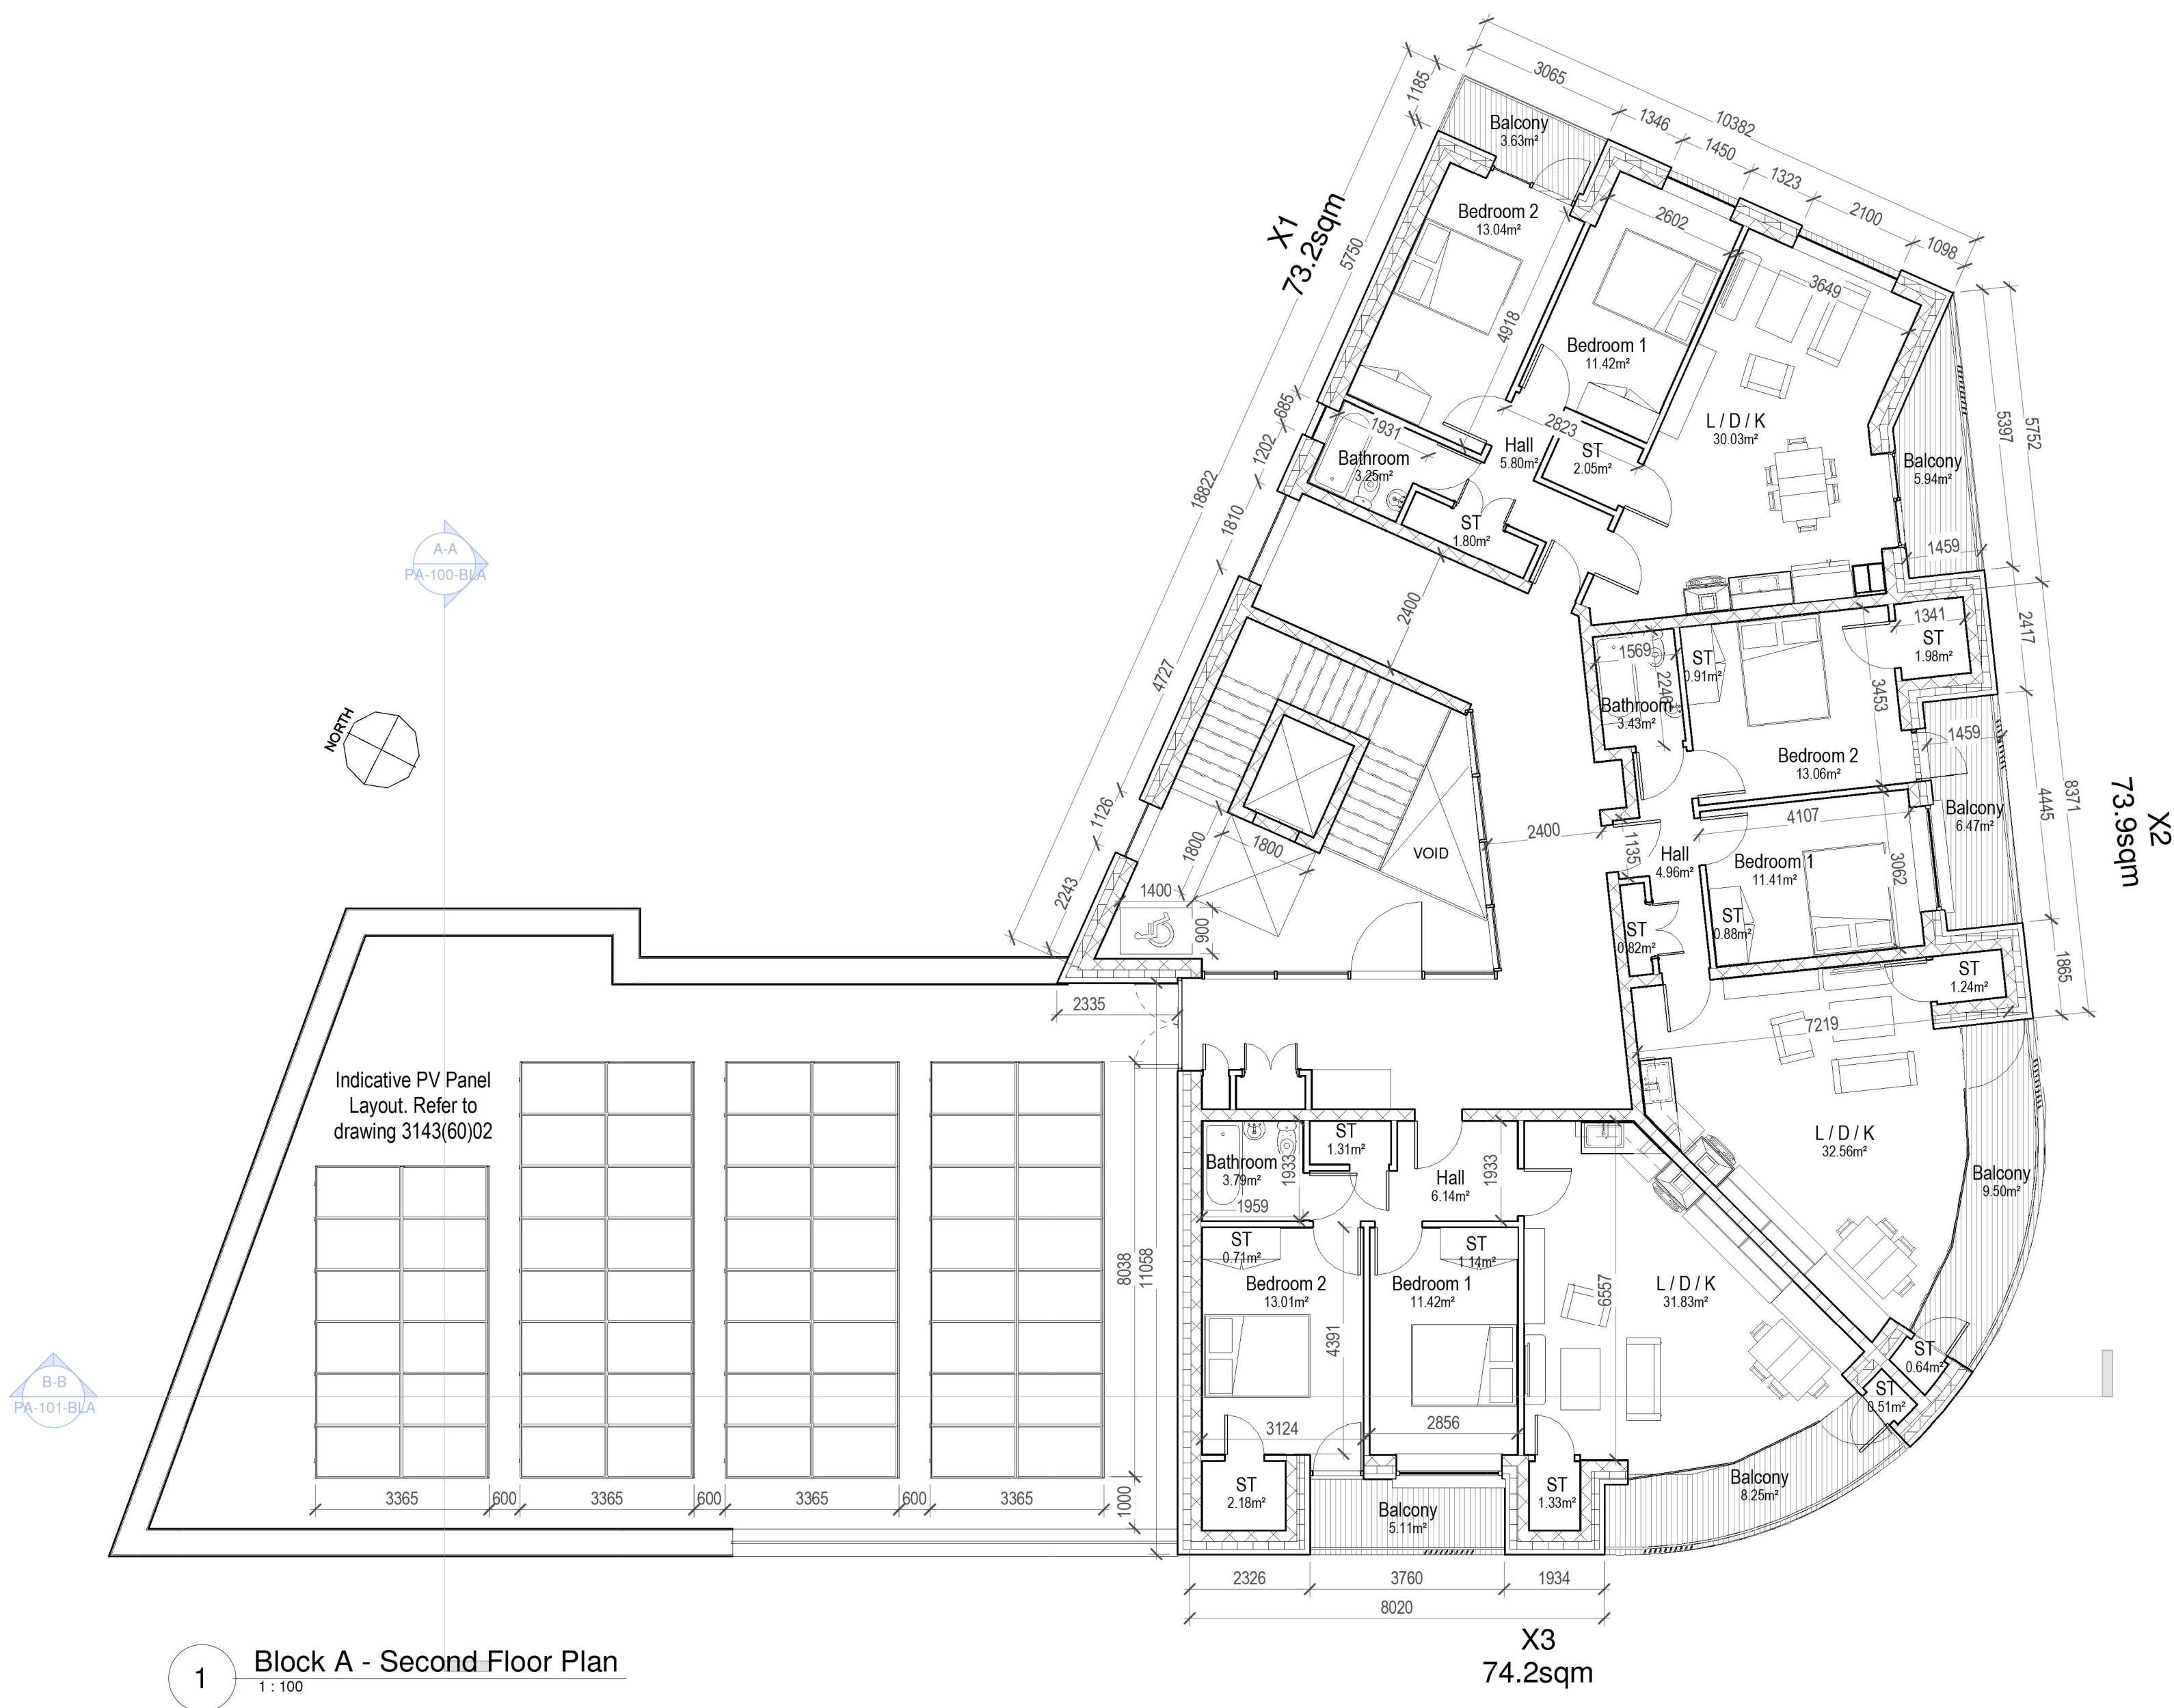

Apartment - Block A

Apt. X1 (3no.)

Sustainable Urban Housing: Design Standards for New Apartments (2018)						
APT X1	Dwelling Type	Gross Floor Area	Aggregate living area	Aggregate bedroom area	Storage	Private Amenity Space
Target	2 Bed / 4 Person	73	30	24.4	6	7
Proposed	2 Bed / 4 Person	73.2	30	24.4	6	9.46

Apt. X2 (3no.)

Sustainable Urban Housing: Design Standards for New Apartments (2018)						
APT X1	Dwelling Type	Gross Floor Area	Aggregate living area	Aggregate bedroom area	Storage	Private Amenity Space
Target	2 Bed / 4 Person	73	30	24.4	6	7
Proposed	2 Bed / 4 Person	73.9	32.7	24.4	6.24	15.88

Apt. X3 (3no.)

Sustainable Urban Housing: Design Standards for New Apartments (2018)						
APT X1	Dwelling Type	Gross Floor Area	Aggregate living area	Aggregate bedroom area	Storage	Private Amenity Space
Target	2 Bed / 4 Person	73	30	24.4	6	7
Proposed	2 Bed / 4 Person	74.2	31.8	24.4	6.24	13.89


Apt. X4 (2no.)

Sustainable Urban Housing: Design Standards for New Apartments (2018)						
APT X1	Dwelling Type	Gross Floor Area	Aggregate living area	Aggregate bedroom area	Storage	Private Amenity Space
Target	2 Bed / 4 Person	73	30	24.4	6	7
Proposed	2 Bed / 4 Person	74.2	30.9	24.4	6.15	9.69

Apt. X5 (2no.)

Sustainable Urban Housing: Design Standards for New Apartments (2018)						
APT X1	Dwelling Type	Gross Floor Area	Aggregate living area	Aggregate bedroom area	Storage	Private Amenity Space
Target	2 Bed / 4 Person	73	30	24.4	6	7
Proposed	2 Bed / 4 Person	73.1	30	24.4	6	7.23

PLEASE NOTE:
Minimum unobstructed living room width 3.6m for double bedroom apartments and 3.3m for one bedroom apartment.
Main bedroom area 13m², Double room 11.4m² (2.8m minimum width), Single 7.1m² (2.1m minimum width)

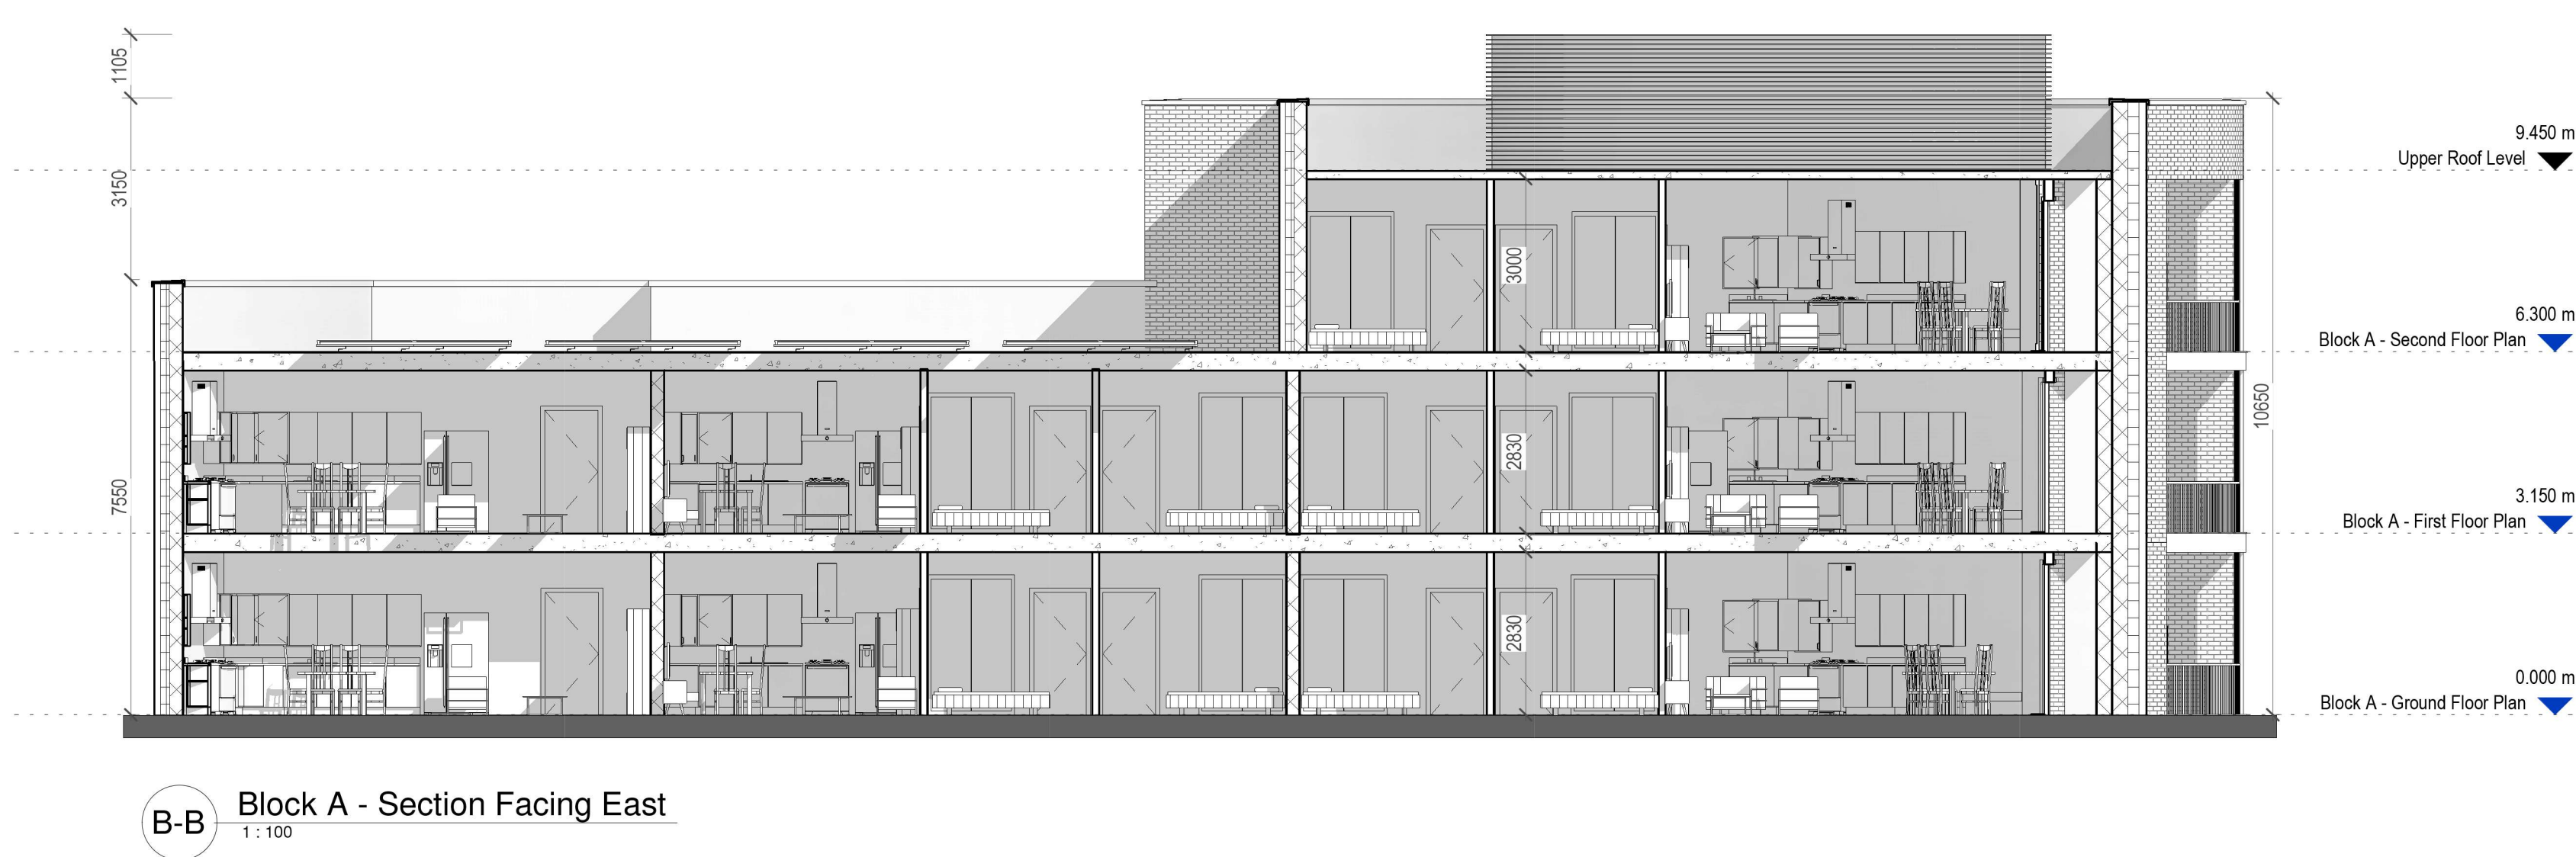

NOTE:

Levels shown on architectural block plans relate to local Ground Floor Level and do not relate to Ordnance Datum.


For Finished Ground Floor Levels related to Ordnance Datum see DBFL Engineers drawings numbered.

180002-2000 Roads Layout / 180002-2001 Roads Layout Sheet 1 / 180002-2002 Roads Layout Sheet 2

CPR Note:

All works to be carried out using proper materials which are fit for the use they are intended and for the condition in which they are to be used.

All materials used in connection with the works to comply with the Construction Products Regulation (EU) No. 305/2011 and the harmonised technical specification/standards that fall within the remit of the CPR No. 305/2011

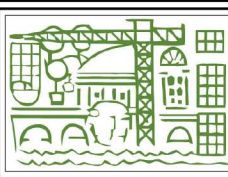

van Dijk Architects
MILL HOUSE, MILL STREET, DUNDALK, CO. LOUTH
PH. 012-9354466 FAX. 012-9354460
INFO@VANDIJKARCHITECTS.COM

DRAWING TITLE
APARTMENT BLOCK A - SECOND FLOOR PLAN & SECTION

SCALE	DRAWING NUMBER	JOB
1:100	1757-PA-101-B/A	CLOMNUCH TULLAMORE
REVISION	DATE	CAD REFERENCE
1	17/02/2021	1757-PA-101-B/A
REVISOR	DRAWING	DATE
BMG	PD	FEB 2021

PLEASE NOTE: THESE DRAWINGS MUST BE USED IN REFERENCE TO THE DRAWING NUMBER AND DATE. ANY DISCREPANCIES MUST BE REPORTED TO THE ARCHITECT IMMEDIATELY. THIS DRAWING REMAINS THE COPYRIGHT OF VAN DIJK ARCHITECTS. IT MUST NOT BE USED FOR ANY PURPOSES OUTSIDE OF THE PROJECT FOR WHICH IT WAS PREPARED WITHOUT THE EXPRESSED PERMISSION OF VAN DIJK ARCHITECTS. NO PART OF THESE DRAWINGS OR ANY ADDITIONAL INFORMATION WITHOUT THE EXPRESSED APPROVAL OF vanDijk Architects