
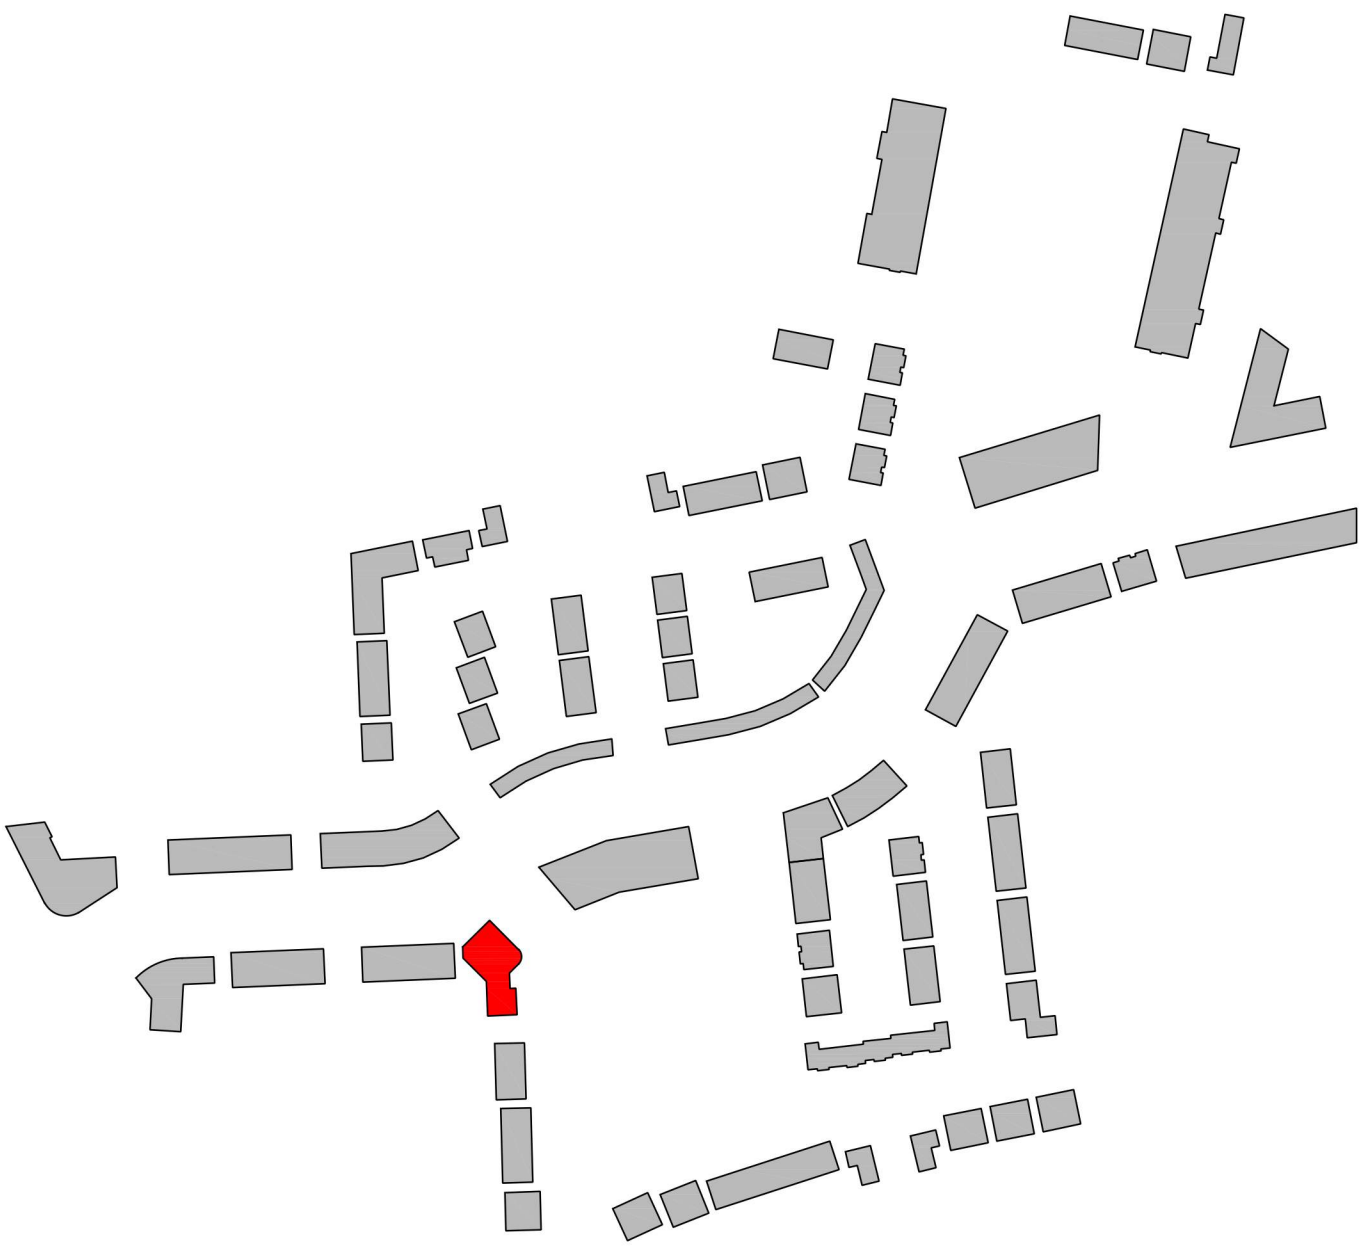
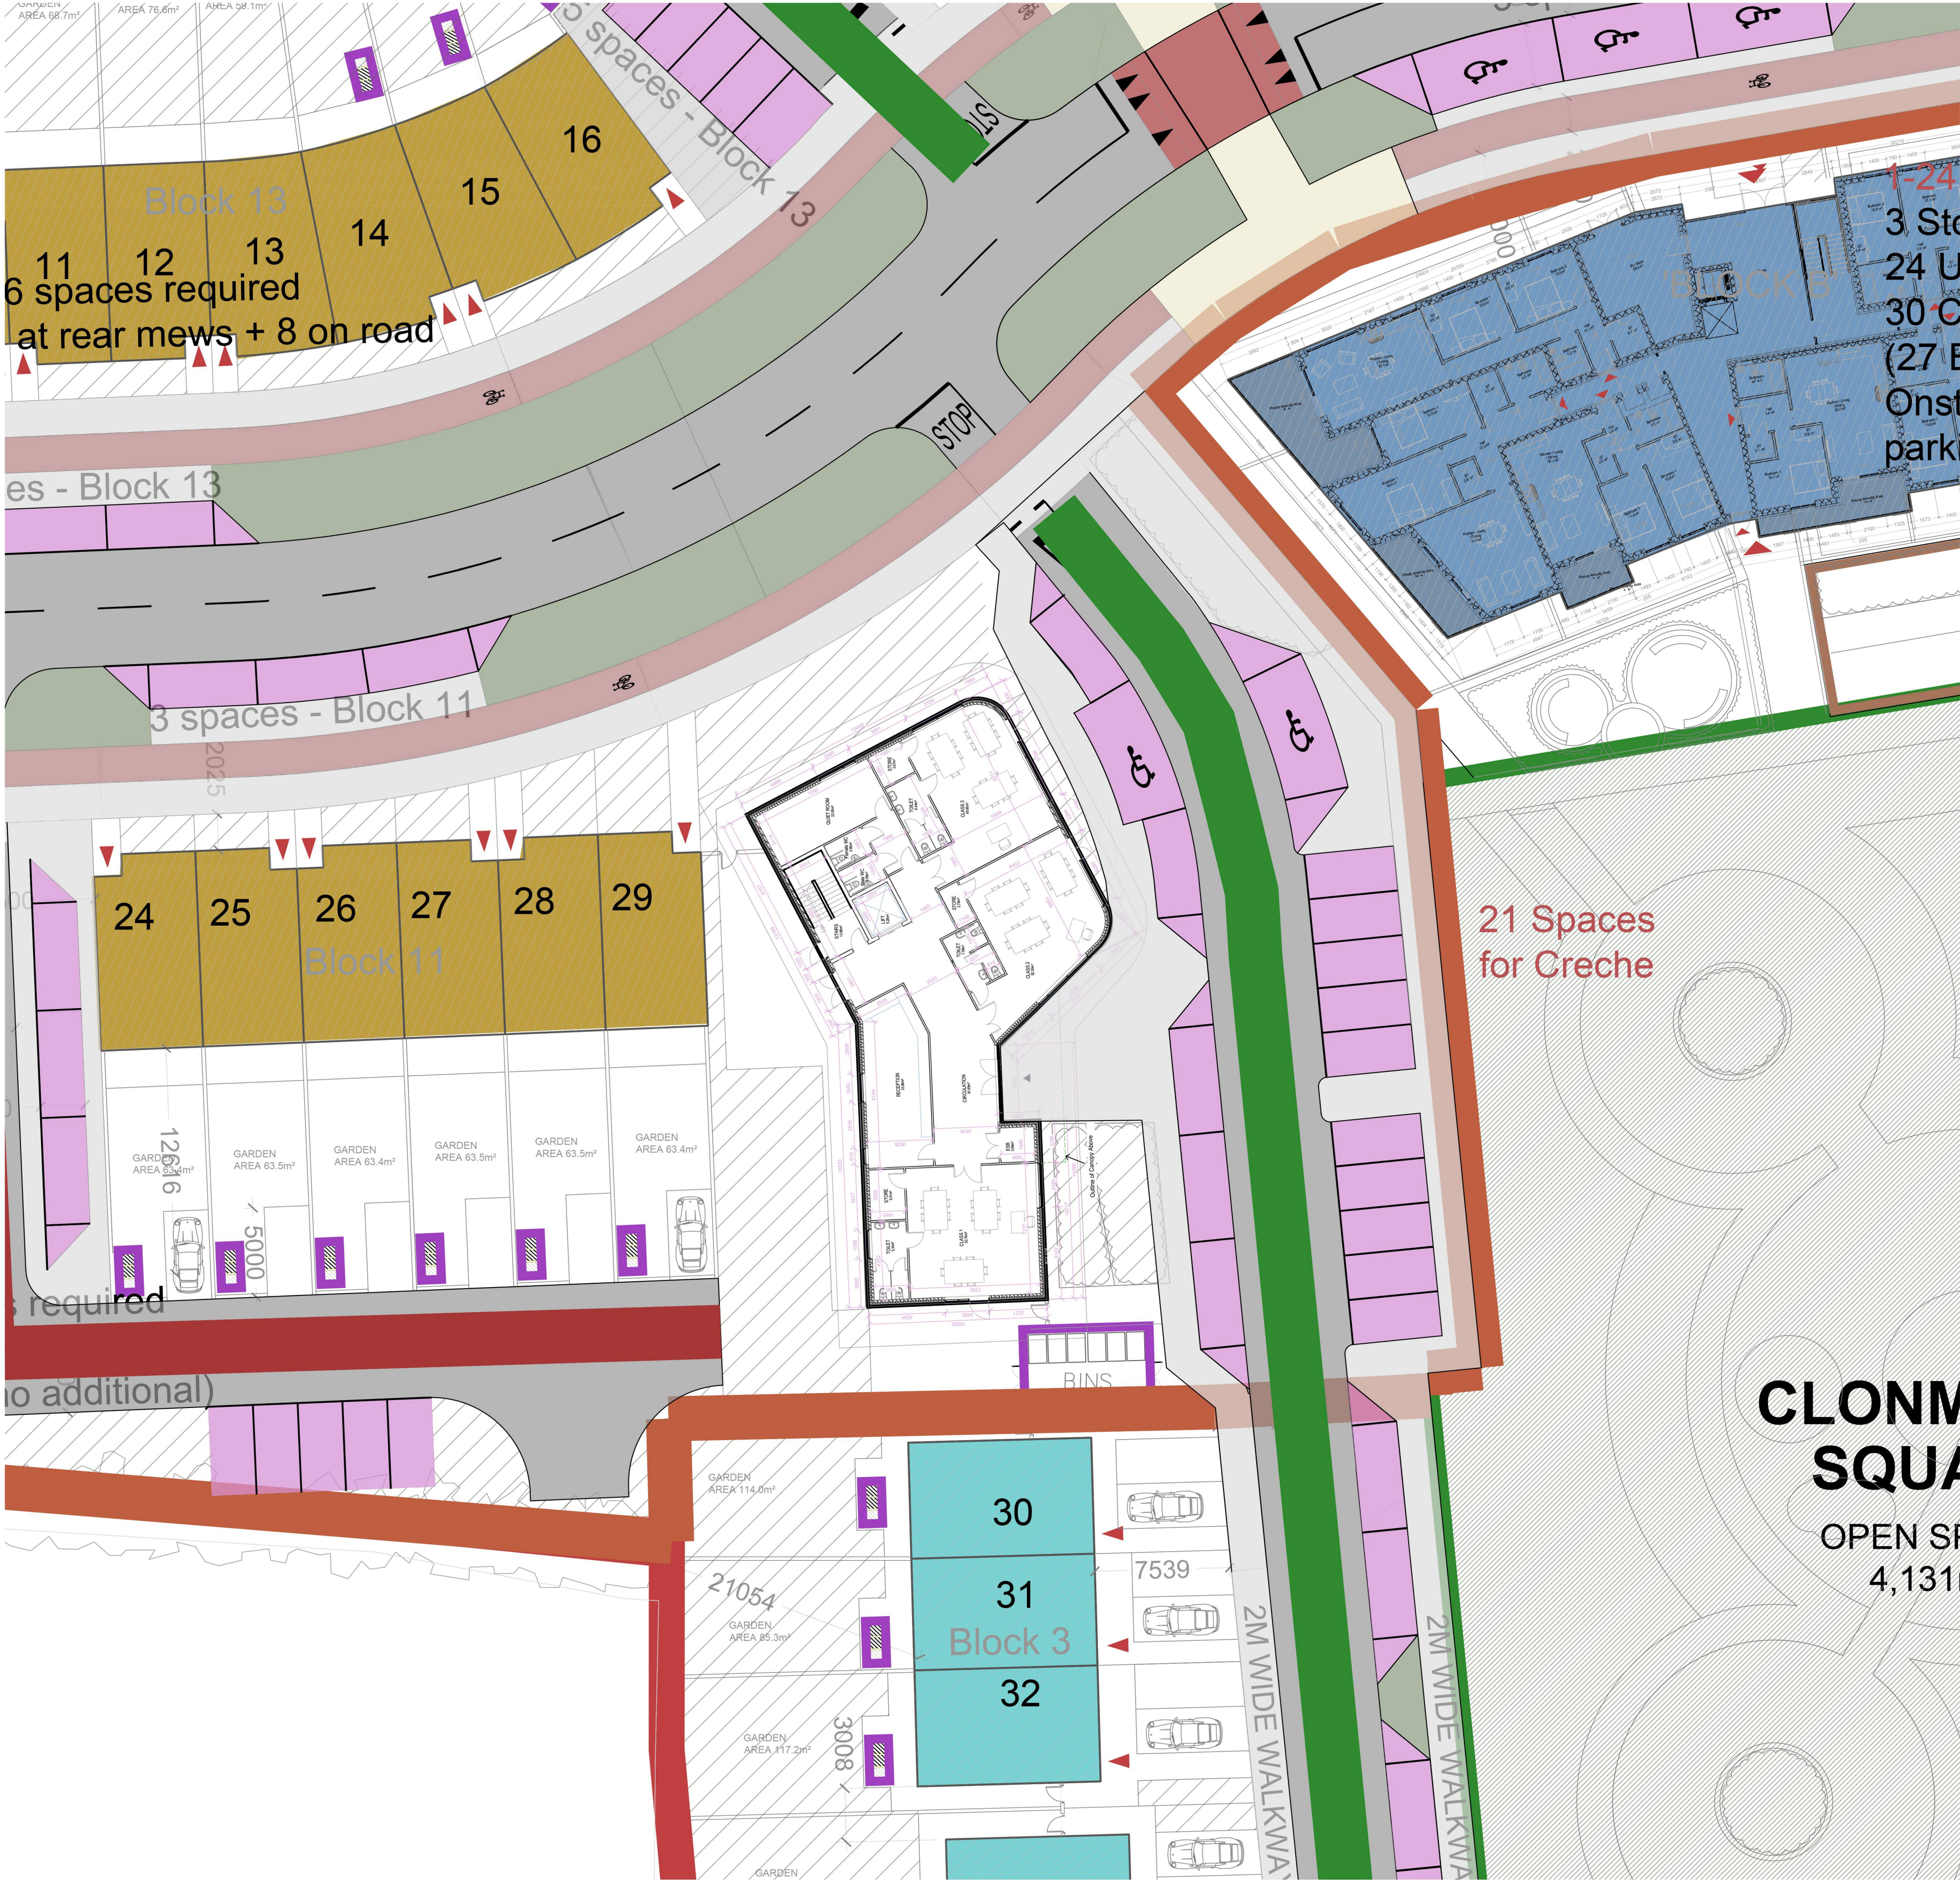


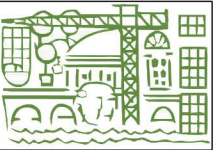

Creche
1:200

CPR Note:
All works to be carried out using proper materials which are fit for the use they are intended and for the condition in which they are to be used.

All materials used in connection with the works to comply with the Construction Products Regulation (EU) No. 305/2011 and the harmonised technical specification/standards that fall within the remit of the CPR No. 305/2011

				van Dijk Architects MILL HOUSE, MILL STREET, DUNDALK, CO. LOUTH PH. 042-9354466 FAX. 042-9354466 INFO@VANDIJKARCHITECTS.COM			
DRAWING TITLE CRECHE GROUND FLOOR PLAN IN CONTEXT							
SCALE AS INDICATED	DRAWING NUMBER 1757-PA-101-CRE	JOB CLONMINTOSH TULLAMORE	CLIENT STEINFORT INVESTMENT	DATE JUNE 2021			
PROVEN AI	DESIGN BY AC	DATE JUNE 2021					
NOTE FIGURED DIMENSIONS MUST BE USED IN PREFERENCE TO SCALED DIMENSIONS. ANY DIMENSIONAL DISCREPANCIES MUST BE REPORTED TO THE ARCHITECT IMMEDIATELY. THIS DRAWING REMAINS THE COPYRIGHT OF VAN DIJK ARCHITECTS. IT MUST NOT BE USED FOR ANY PURPOSE BUILDING OR OTHERWISE WITHOUT THE EXPRESS PERMISSION OF THIS PRACTICE. DO NOT COPY OR REPRODUCE THESE DRAWINGS OR ANY ADDITIONAL INFORMATION WITHOUT THE EXPRESSED APPROVAL OF vanDijk Architects							