



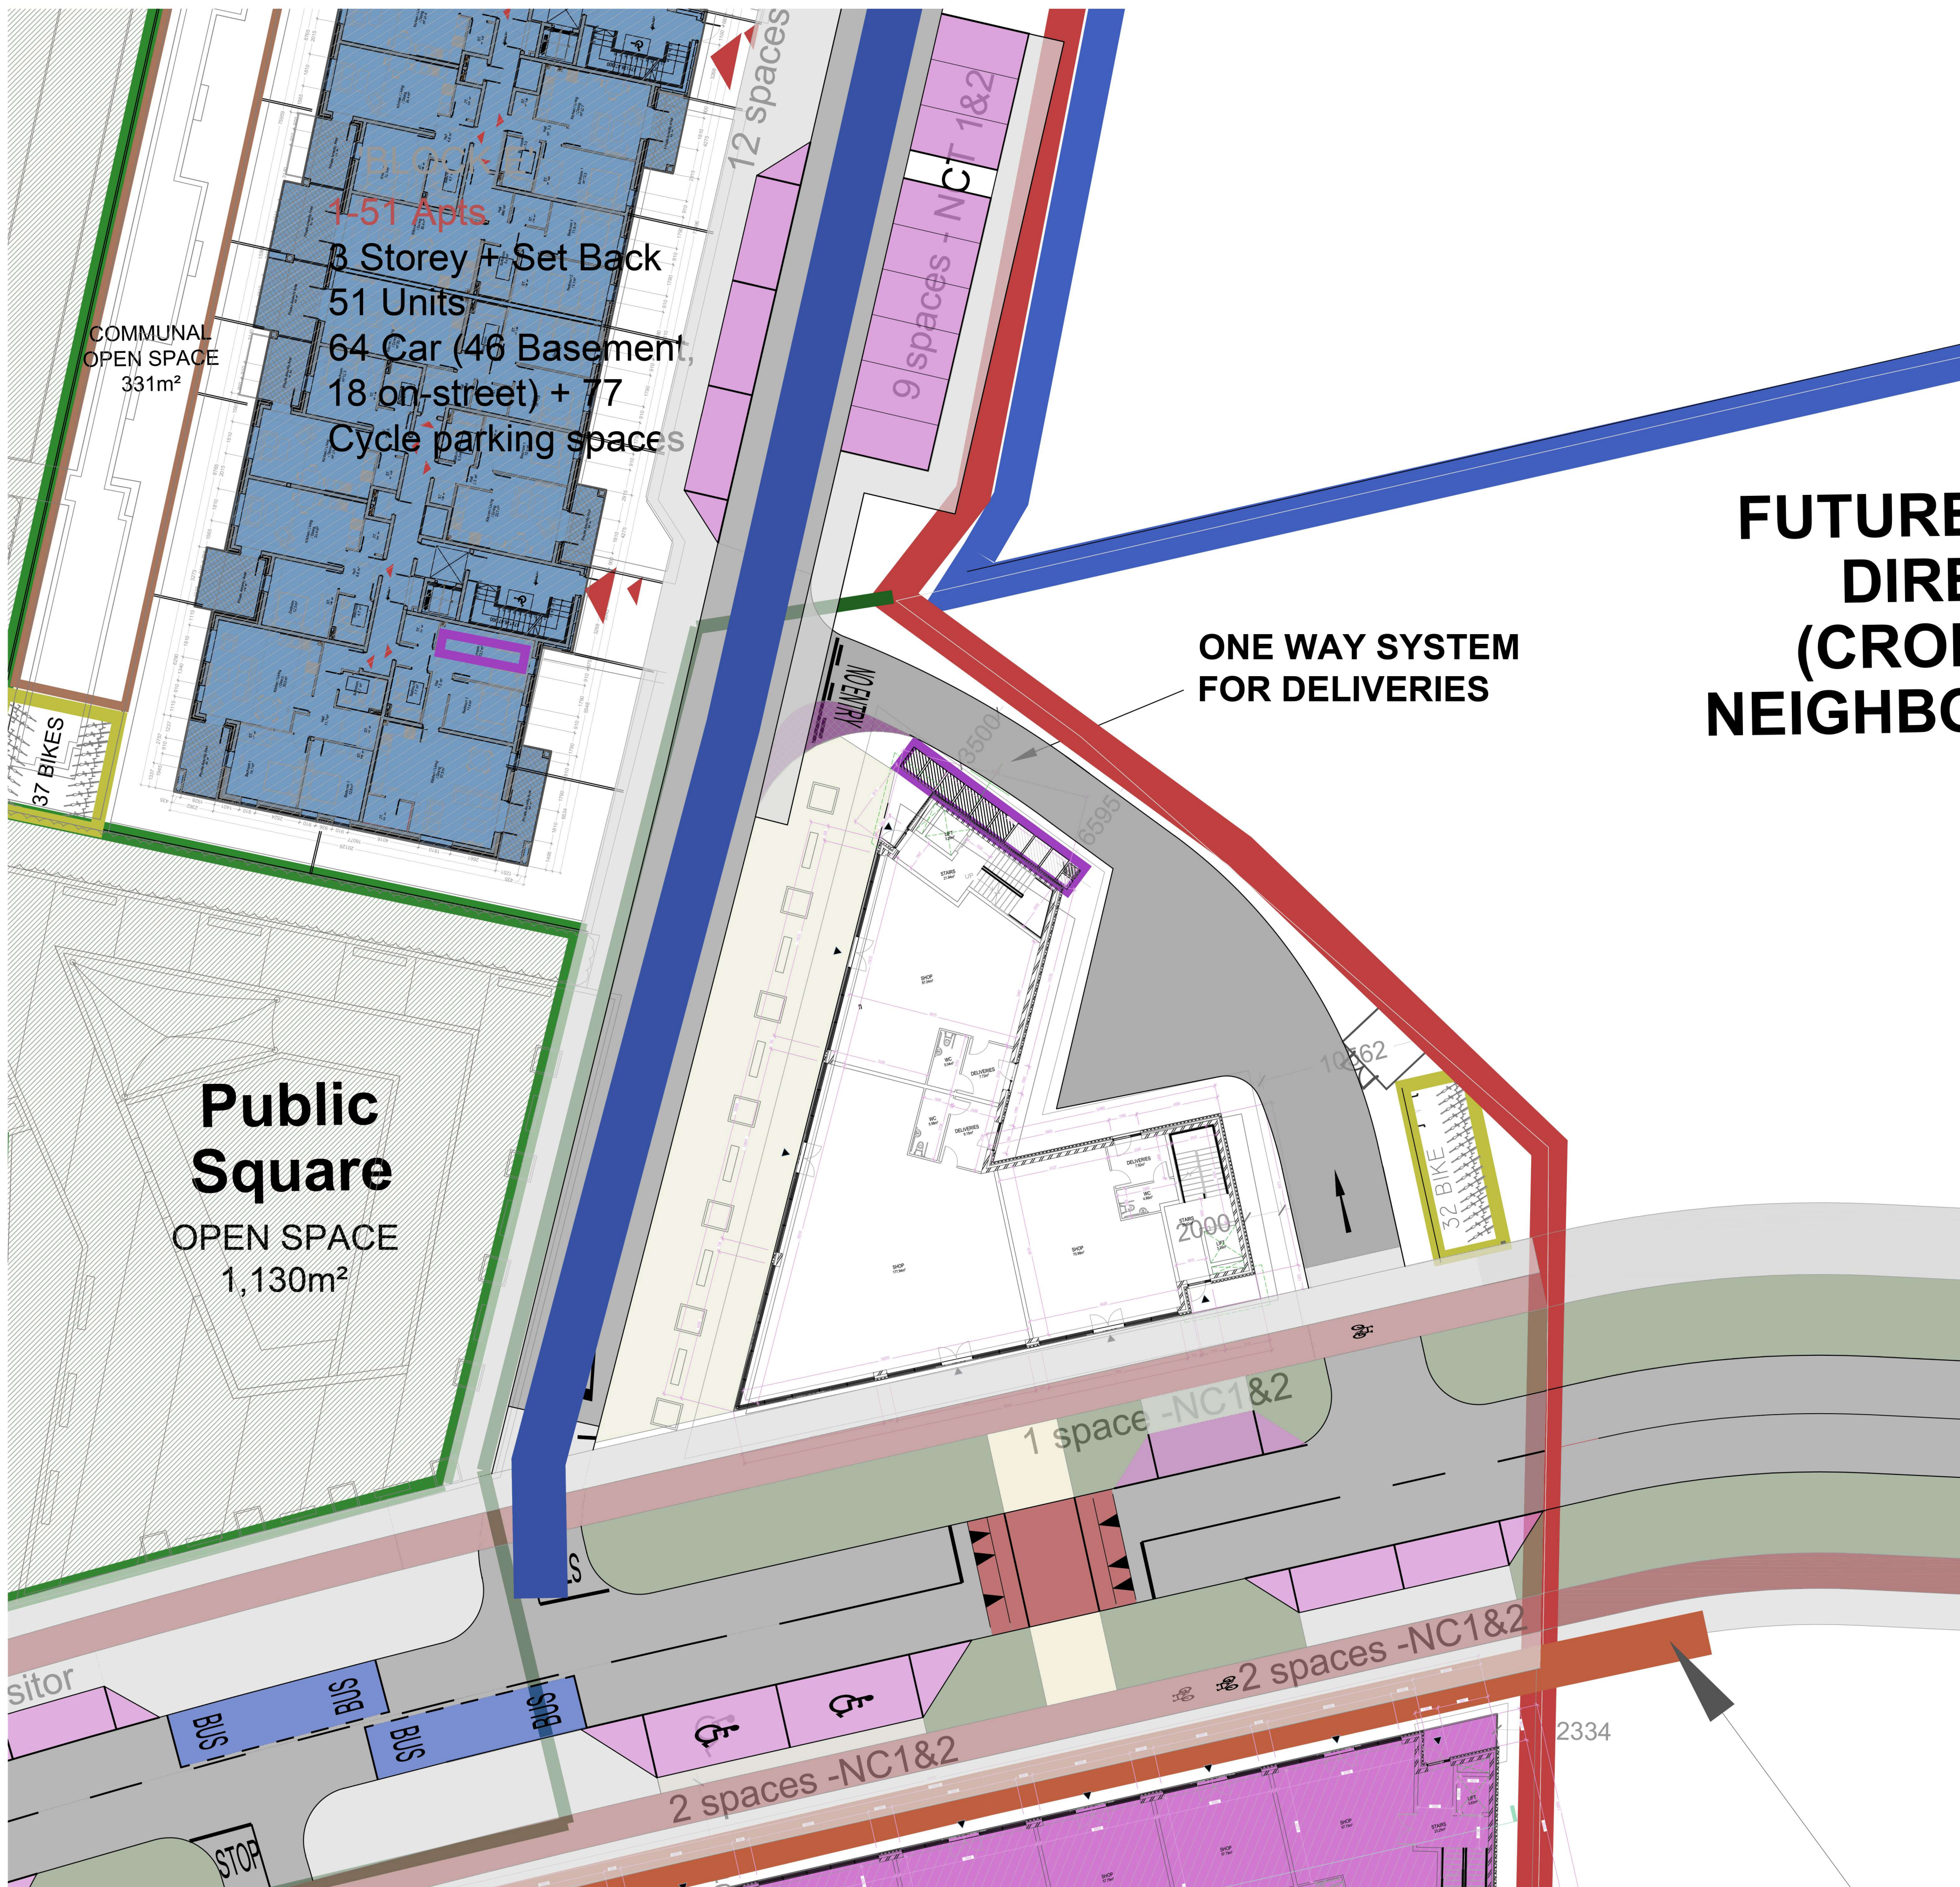

FUTURE
DIRE
(CROF
NEIGHBC

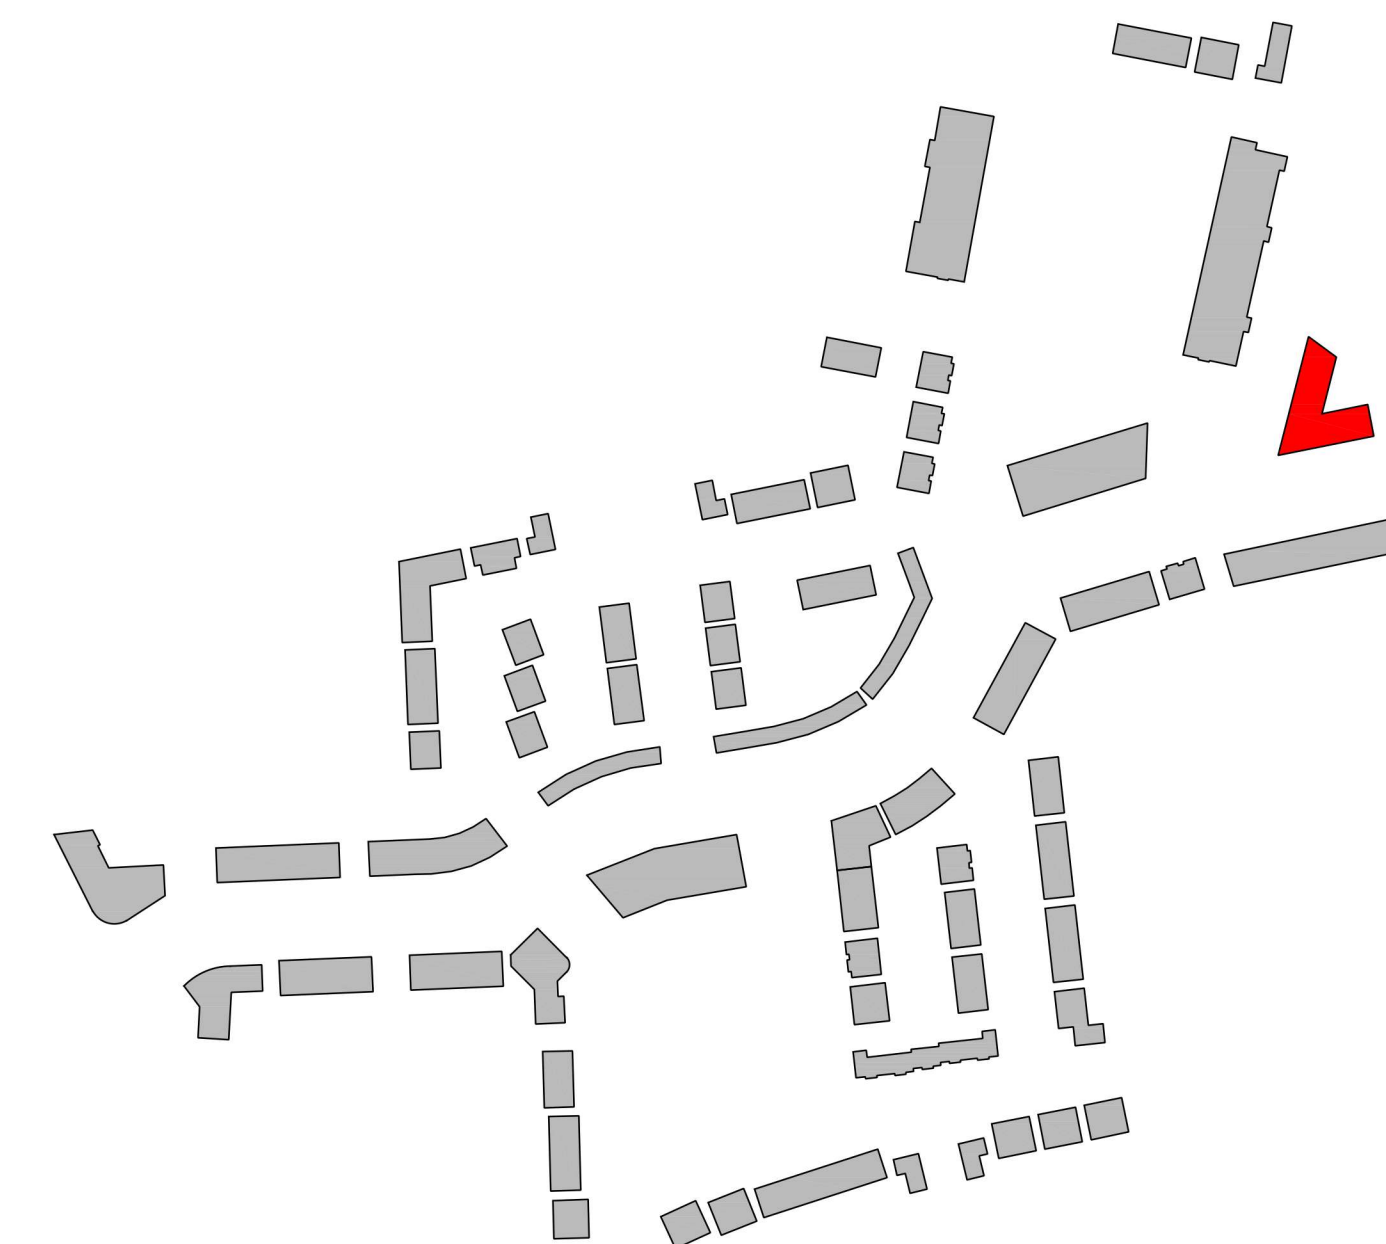

CPR Note:
All works to be carried out using proper materials which are fit for the use they are intended and for the condition in which they are to be used.

All materials used in connection with the works to comply with the Construction Products Regulation (EU) No. 305/2011 and the harmonised technical specification/standards that fall within the remit of the CPR No. 305/2011

		van Dijk Architects	
MILL HOUSE, MILL STREET, DUNDALK, CO. LOUTH PH. 042-9354466 FAX. 042-9354460 INFO@VANDIJKARCHITECTS.COM			
DRAWING TITLE NEIGHBOURHOOD CENTRE I GROUND FLOOR PLAN IN CONTEXT			
SCALE AS INDICATED	DRAWING NUMBER 1757-PA-102-NHC	JOB CLONMINGH TULLAMORE	
PROVIDED AI	DATE 1757-PA-NHC	CLIENT STEINFORT INVESTMENT	
PROVIDED BY AC	DATE JUNE 2021		
NOTE FIGURED DIMENSIONS MUST BE USED IN PREFERENCE TO SCALED DIMENSIONS. ANY DIMENSIONAL DISCREPANCIES MUST BE REPORTED TO THE ARCHITECT IMMEDIATELY. THIS DRAWING REMAINS THE COPYRIGHT OF VAN DIJK ARCHITECTS. IT MUST NOT BE USED FOR ANY PURPOSE BUILDING OR OTHERWISE WITHOUT THE EXPRESS PERMISSION OF THIS PRACTICE. DO NOT COPY OR REPRODUCE THESE DRAWINGS OR ANY ADDITIONAL INFORMATION WITHOUT THE EXPRESSED APPROVAL OF vanDijk Architects			

NHC - 1
1:200