




Rev.	Date	Description
A	CS	3/10/2019
		PREPLANNING

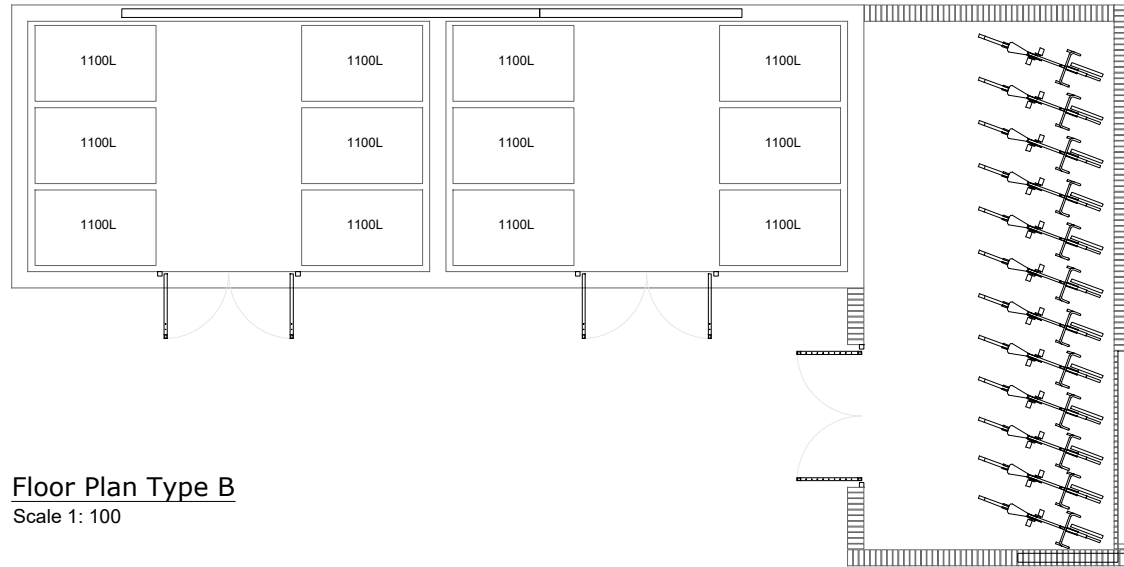


Floor Plan Type B
Scale 1: 100

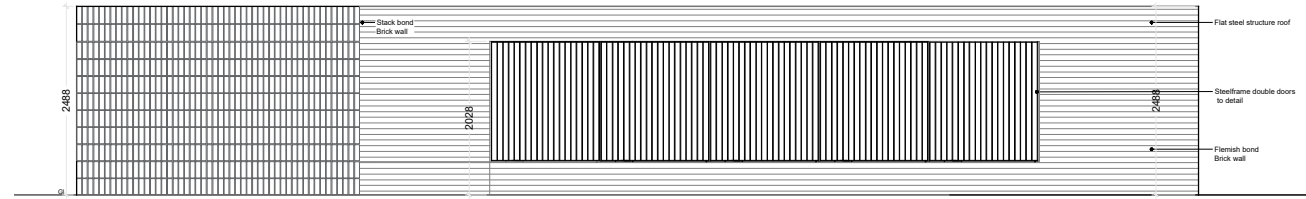


Rear elevation Type B
Scale 1: 100

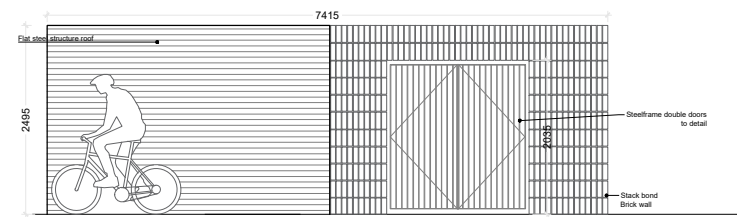


Side elevation Type B
Scale 1: 100

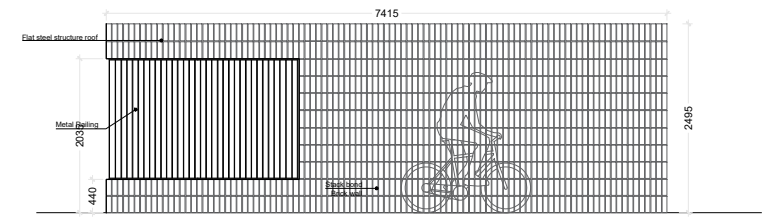

Side elevation Type B
Scale 1: 100

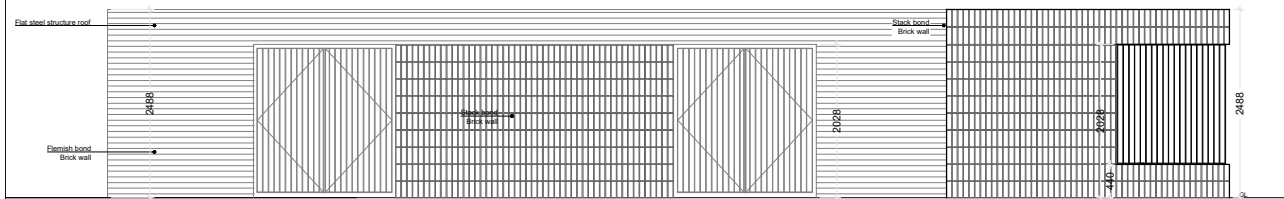

Front elevation Type B
Scale 1: 100

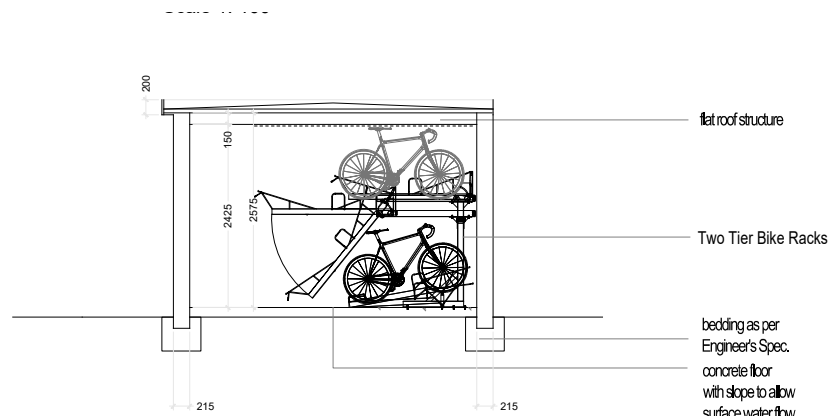

Bike shelter -section I-I
Scale 1: 100

van Dijk Architects
 HILL HOUSE, HILL STREET, DUNDALK, CO. DOUTH
 PH. 012-9354466, FAX. 012-9354460
 INFO@VANDIJKARCHITECTS.COM

Drawing Title
TYPICAL BICYCLE AND BIN STORAGE SHEET I
PROPOSED DEVELOPMENT AT CLONMINCH

Scale: 1:100	Drawn: 757-PA-500	Job: CLONMINCH
Project: A	Ref: 1757-PA-500	Client: STEINFORT INVESTMENTS FUNDS
Drawn by: SG	Checked by: AH	Date: 3/10/2019

FOUNDER'S PERMISSION MUST BE USED IN REFERENCE TO SCALE'S APPROVAL. ANY DIMENSIONAL DISCREPANCIES MUST BE REPORTED TO THE ARCHITECT IMMEDIATELY. THIS DRAWING REMAINS THE COPYRIGHT OF VAN DIJK ARCHITECTS. IT MUST NOT BE USED FOR ANY PURPOSE WITHOUT THE EXPRESS PERMISSION OF THE ARCHITECT. DO NOT COPY OR REDISTRIBUTE THESE DRAWINGS OR ANY ADDITIONAL INFORMATION WITHOUT THE EXPRESS APPROVAL OF vanDijk Architects