




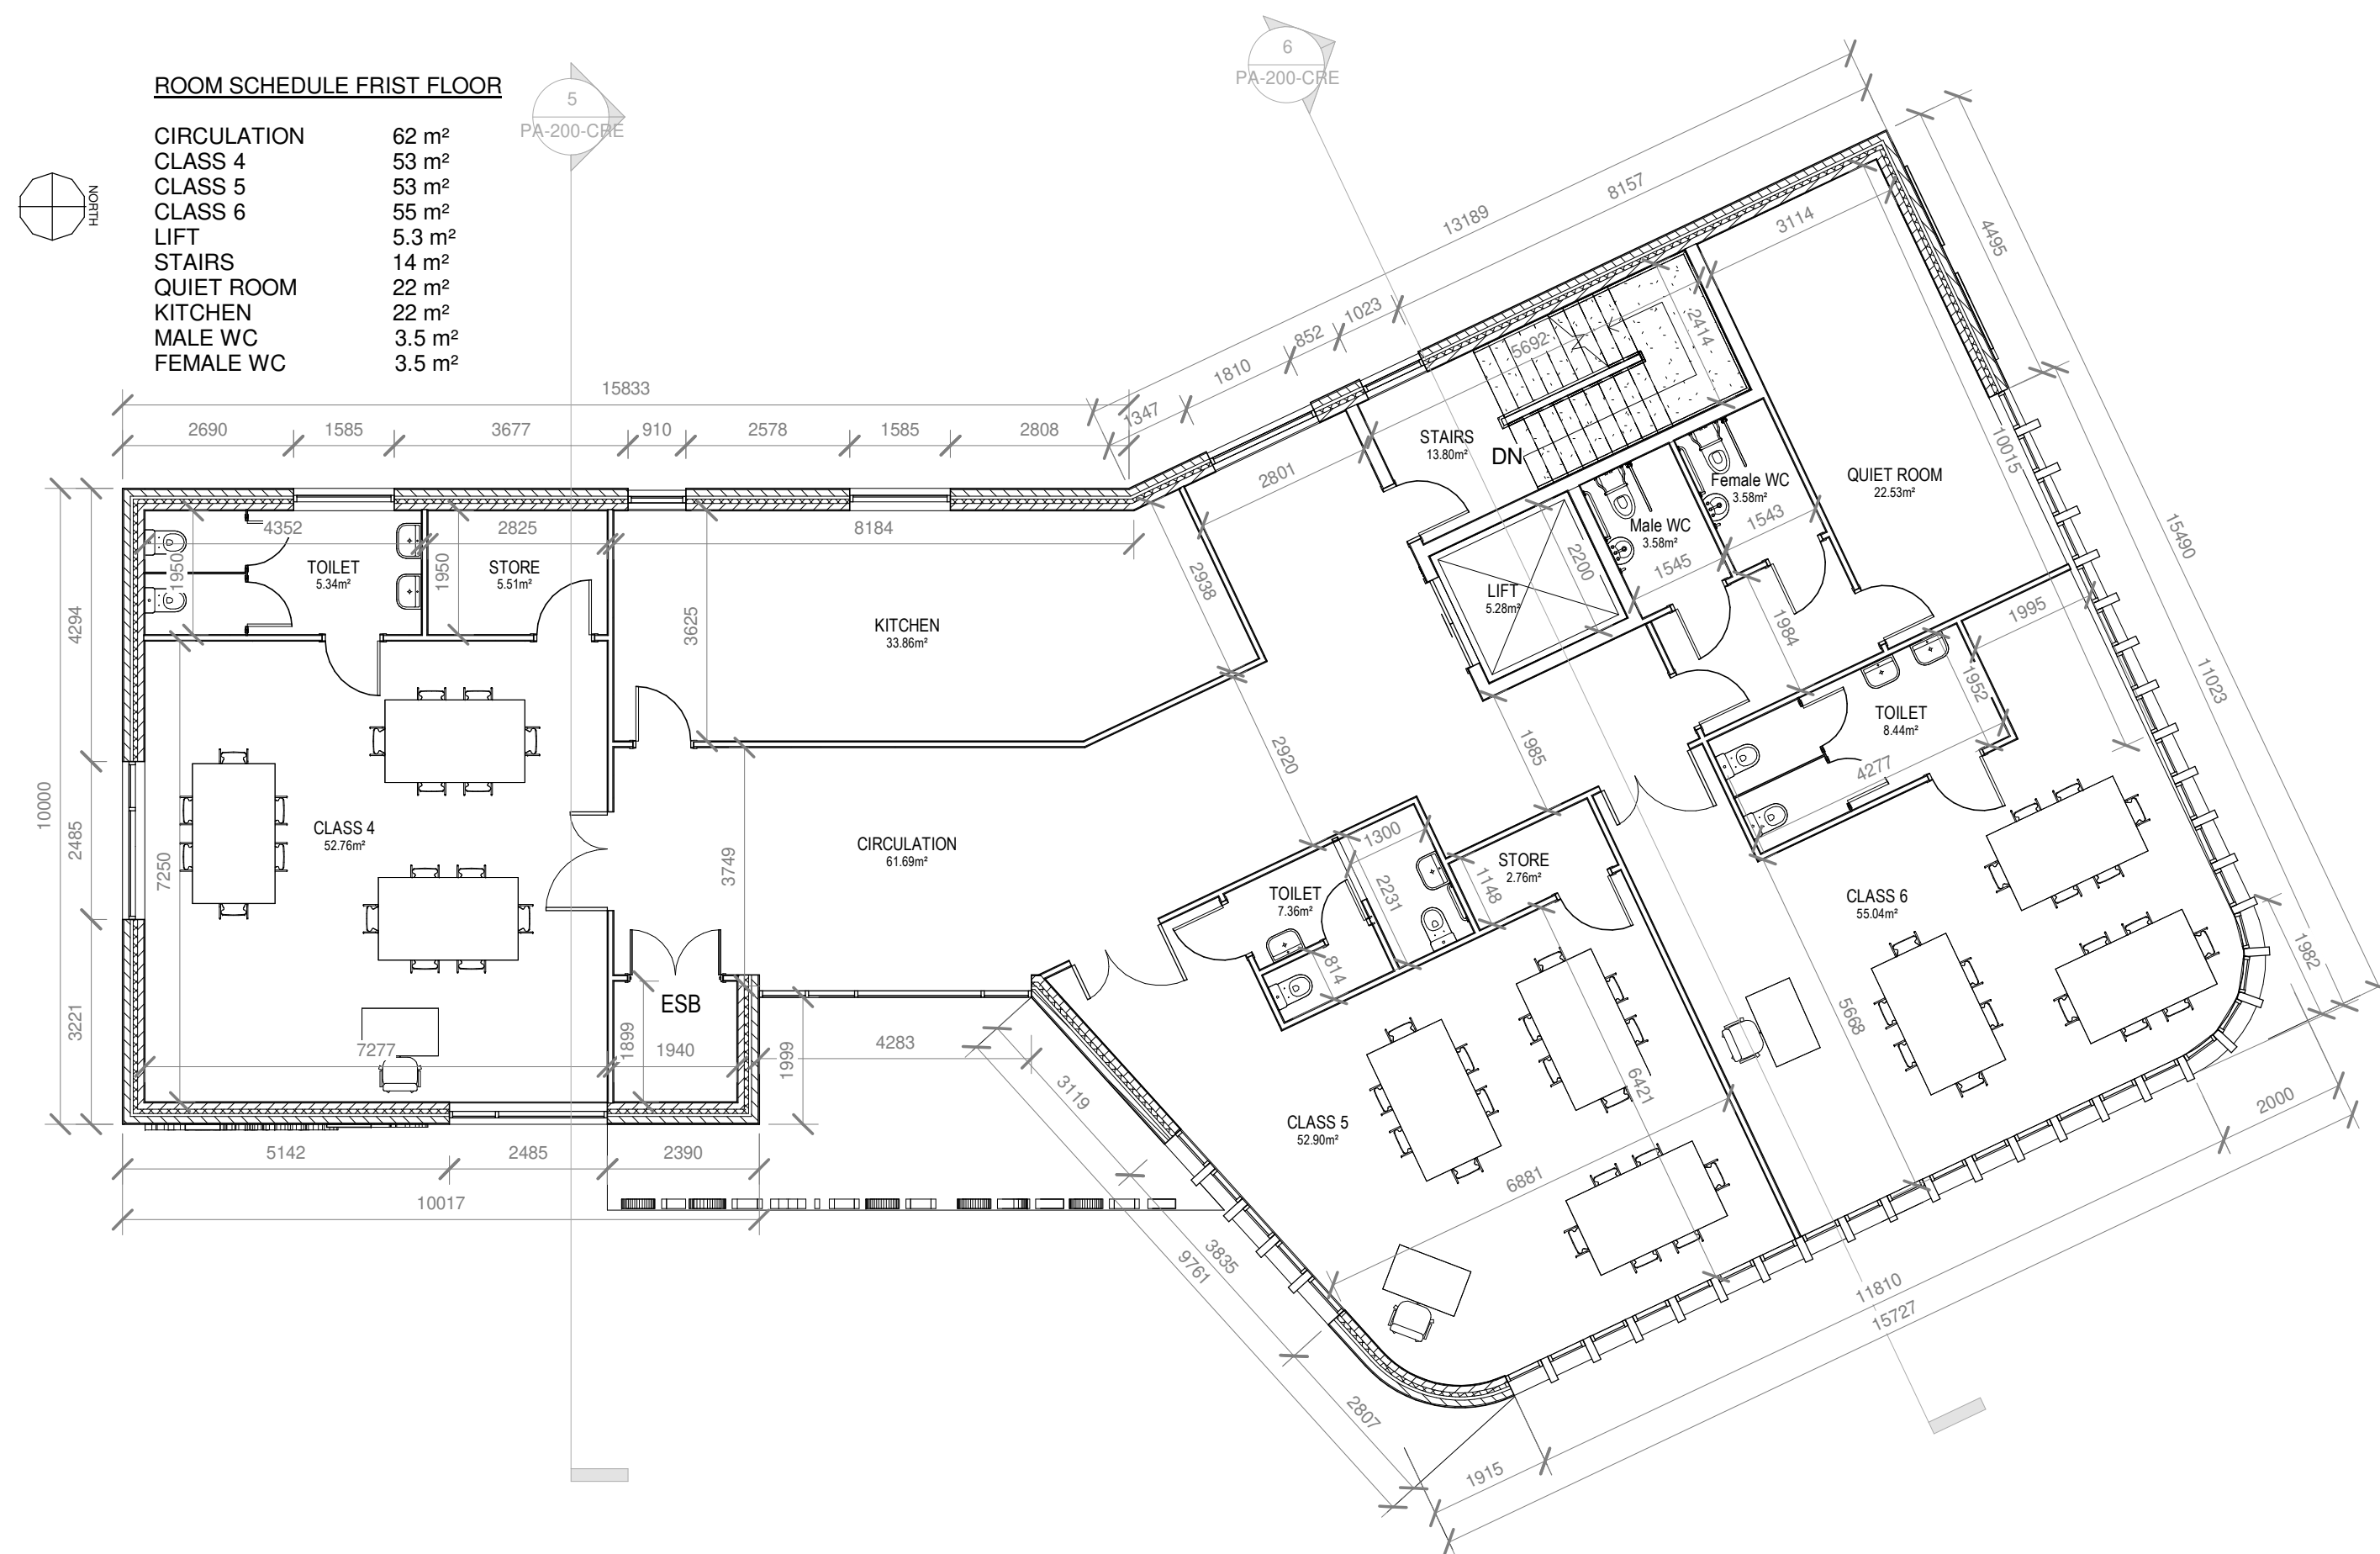

2 CRECHE-First Floor Plan
1 : 100

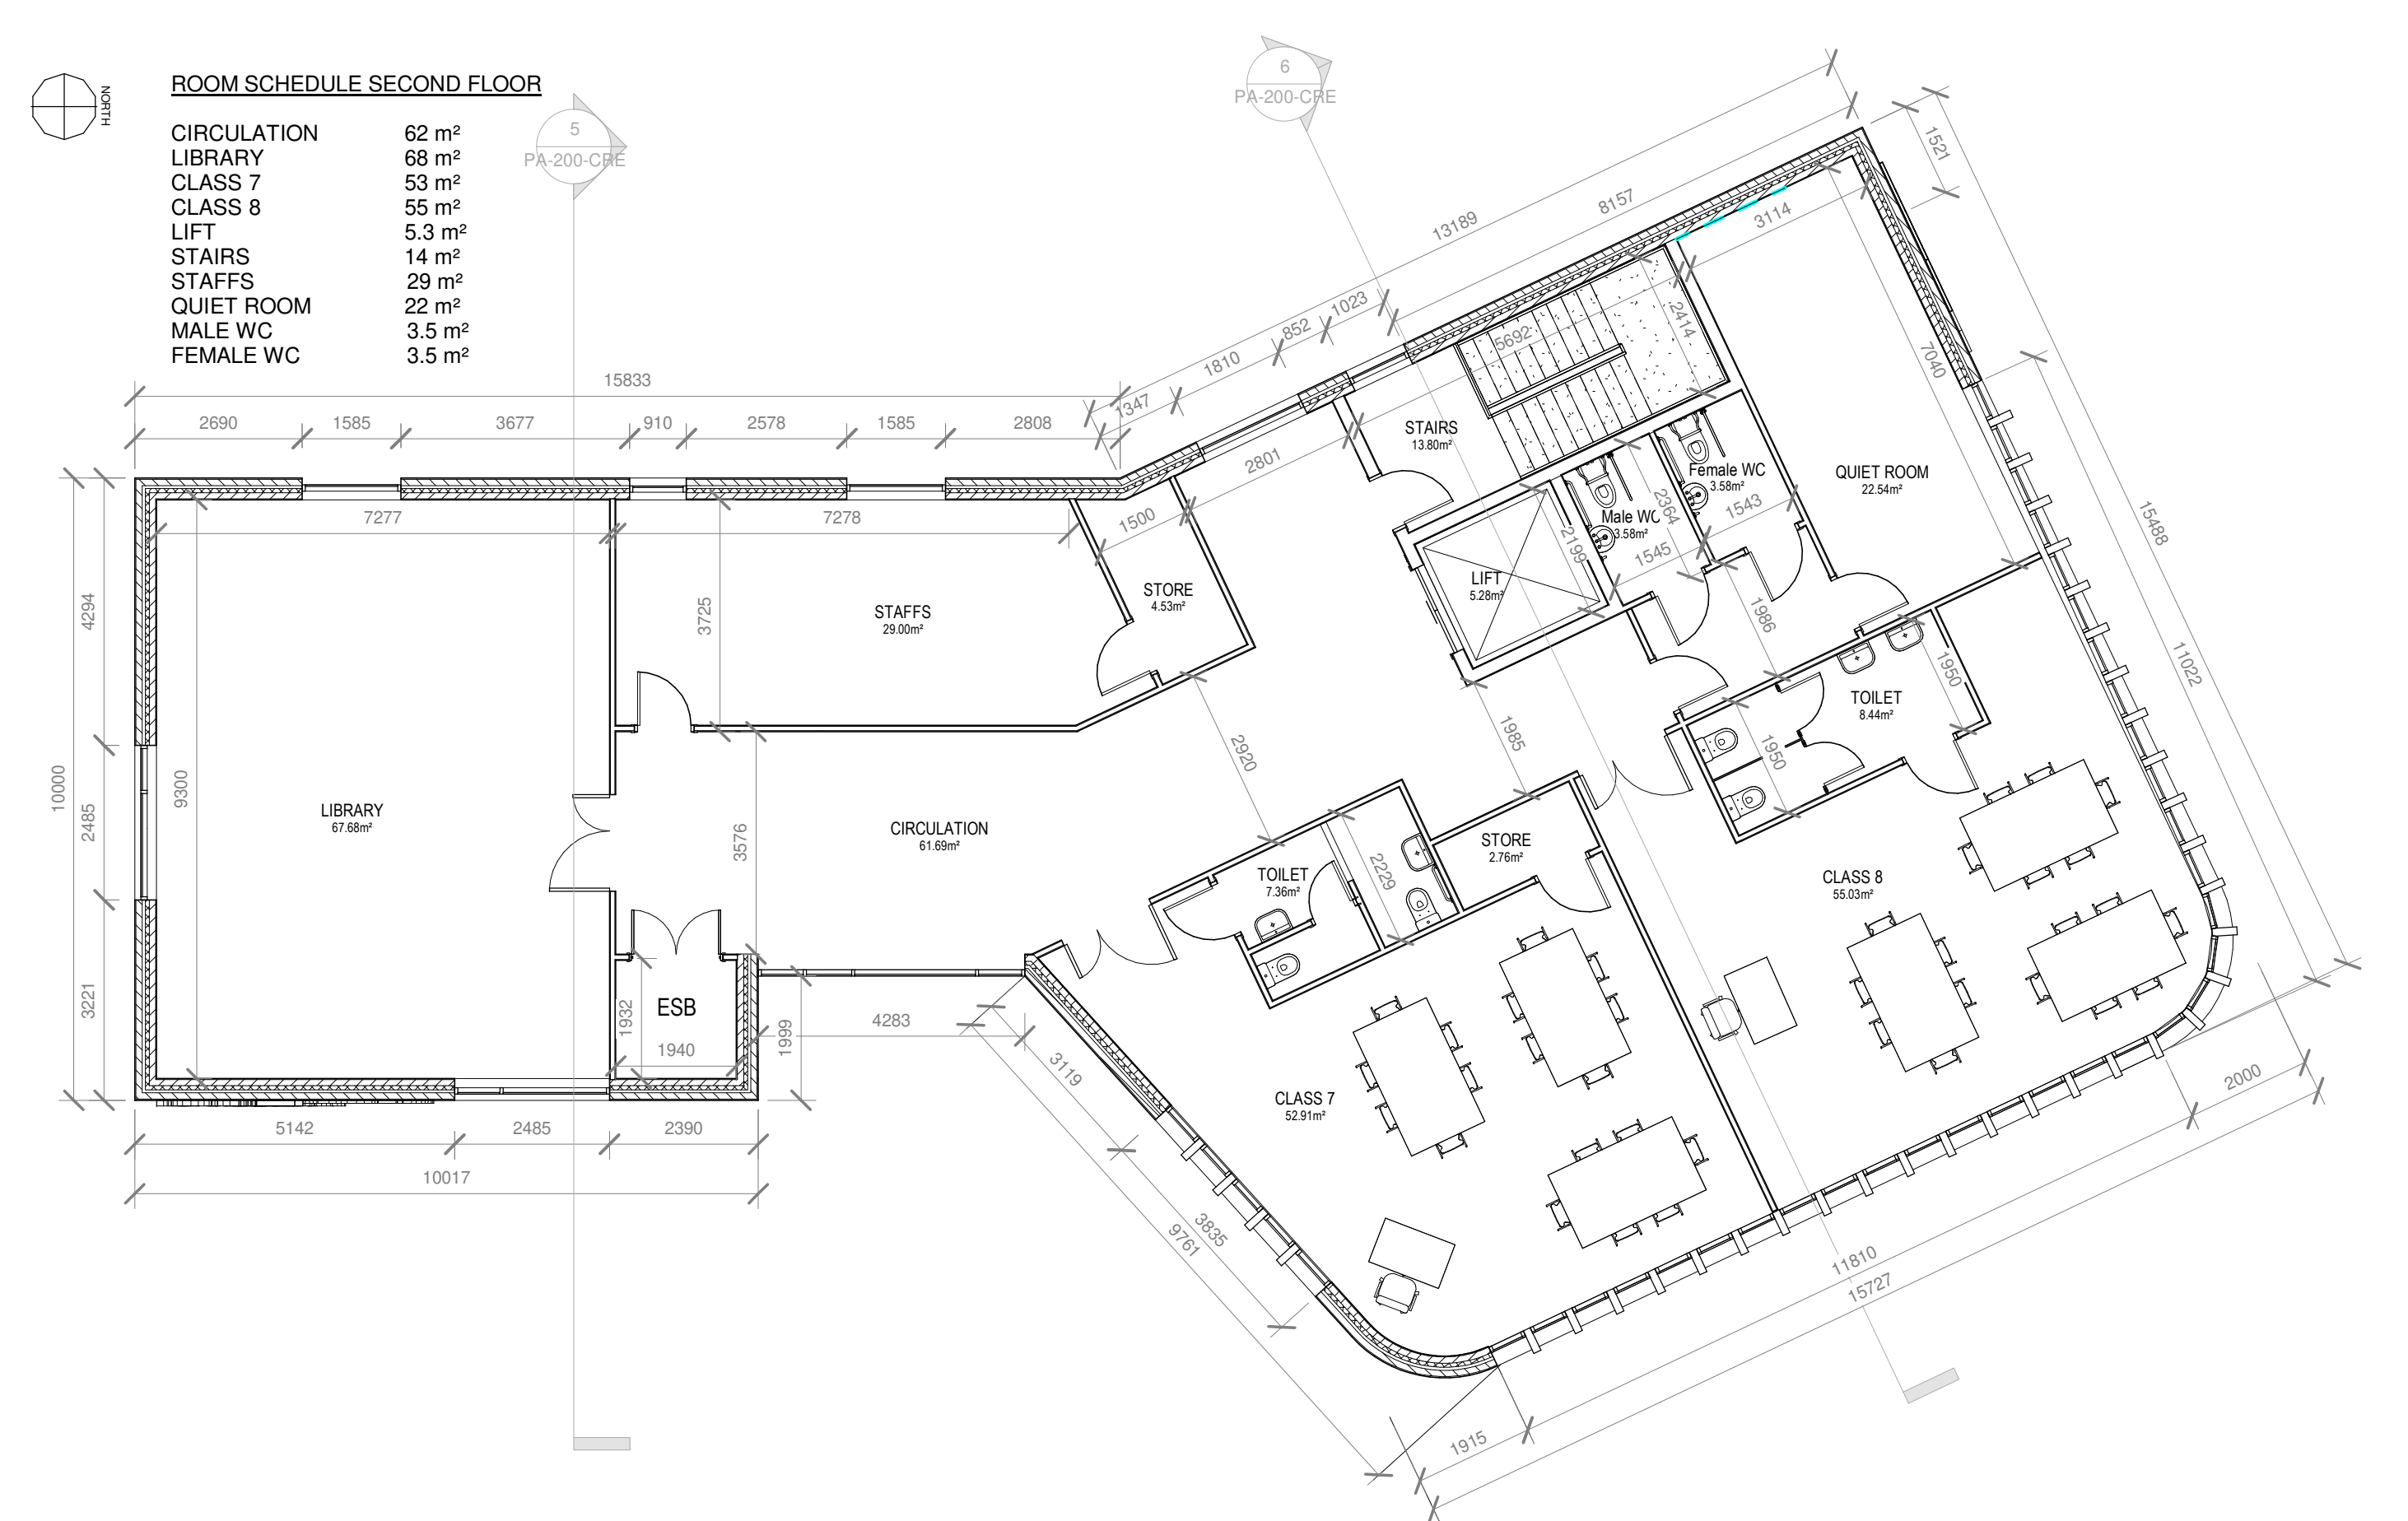

3 CRECHE-Second Floor Plan
1 : 100

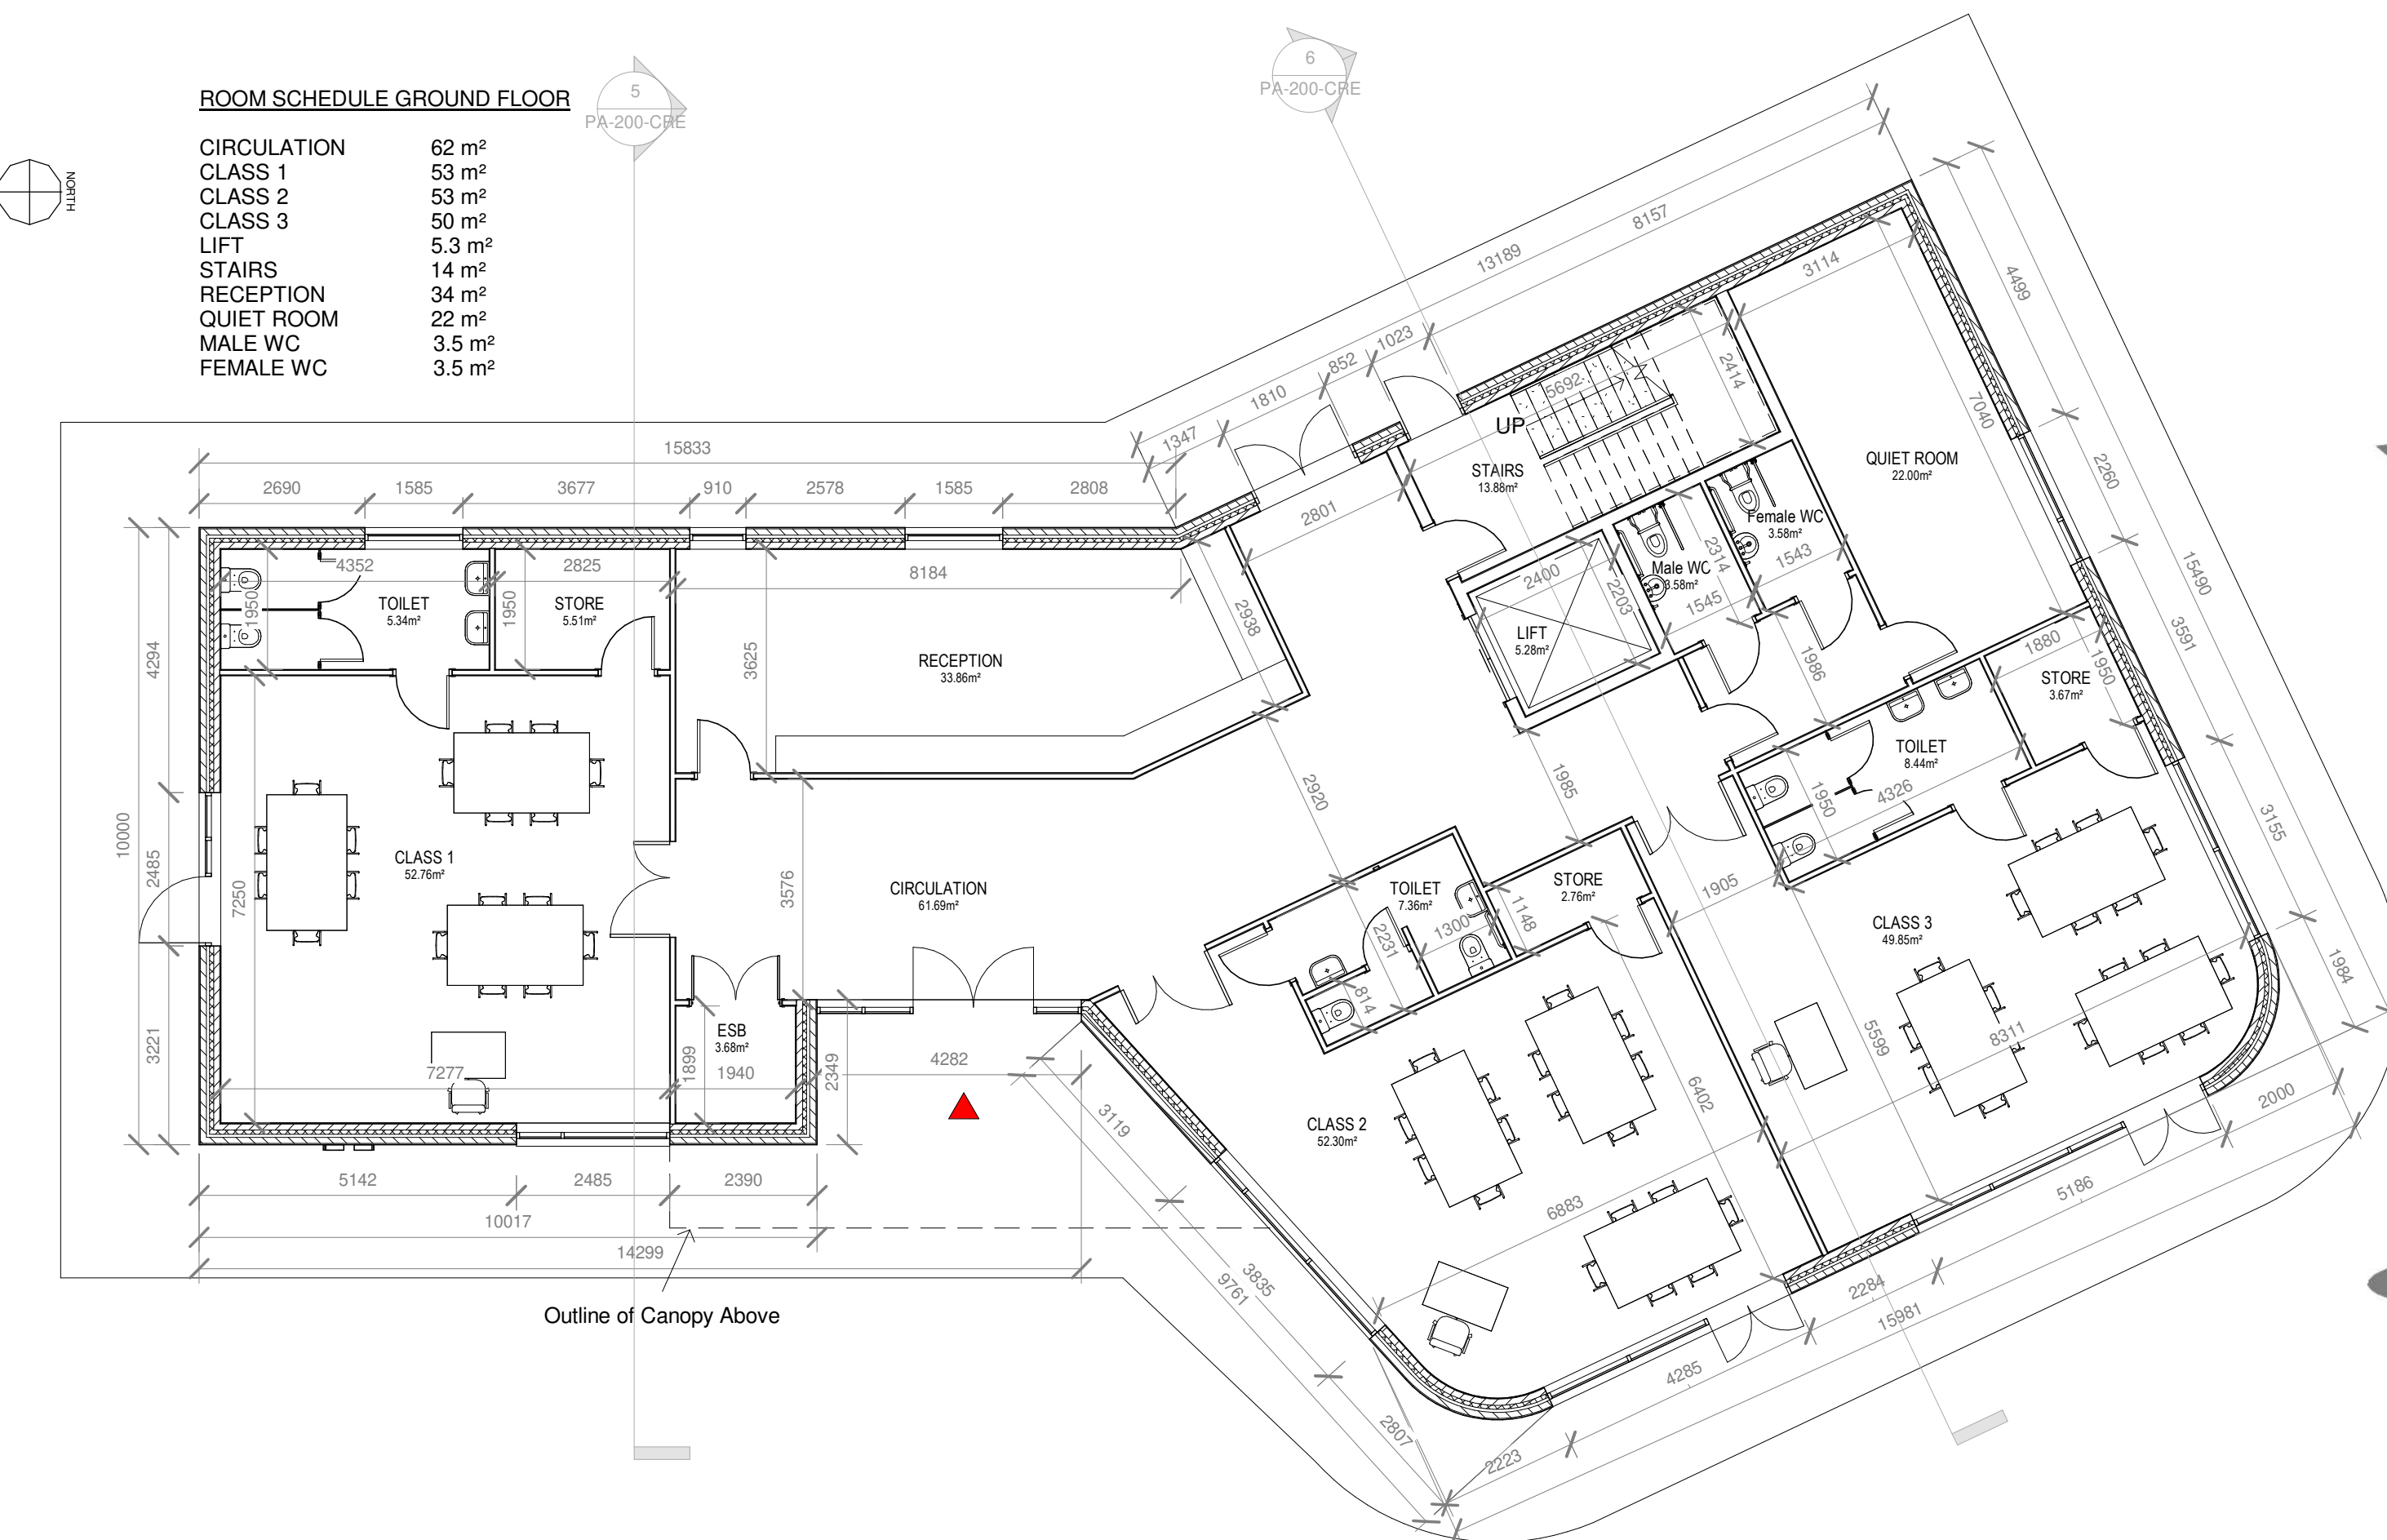

1 CRECHE-Ground Floor Plan
1 : 100



4 CRECHE-3D View



5 CRECHE-3D View

REV. NR	ISSUED BY	REV. DESCRIPTION	REV. DATE


CPI NOTE:
ALL WORKS TO BE CARRIED OUT USING PROPER MATERIALS WHICH ARE FIT FOR THE USE THEY ARE INTENDED AND FOR THE CONDITIONS IN WHICH THEY ARE TO BE USED. ALL MATERIALS USED IN CONNECTION WITH THE WORKS TO COMPLY WITH THE CONSTRUCTION PRODUCTS REGULATION (EU) NO. 305/2011 AND THE HARMONISED TECHNICAL SPECIFICATIONS/STANDARDS THAT FALL WITHIN THE SCOPE OF THE CPR NO. 305/2011.

van Dijk Architects
HILL HOUSE, HILL STREET, DUNDALK, CO. LOUTH
PH. 042-9354466 FAX. 042-9354460
INFO@VANDIJKARCHITECTS.COM

DRAWING TITLE: **CRECHE BLOCK - GF-FF-SF PLANS**

SCALE: 1 : 100	DRAWING NUMBER: 1757 -PA-100-CRE	JOB: CLONMINCH
REVISION: A1	MODEL STATUS: DRAWING BY: AIT	CLIENT: STEINFORT INVESTMENTS
REVISED BY: AIT	DATE: 18.10.2021	

NOTE:
FIGURED DIMENSIONS MUST BE USED IN PREFERENCE TO SCALE DIMENSIONS. ANY DIMENSIONAL DISCREPANCIES MUST BE REPORTED TO THE ARCHITECT IMMEDIATELY. THIS DRAWING REMAINS THE COPYRIGHT OF VAN DIJK ARCHITECTS. IT MUST NOT BE USED FOR ANY FURTHER BUILDING OR OTHERWISE WITHOUT THE WRITTEN PERMISSION OF THIS PRACTICE. DO NOT COPY OR REDISTRIBUTE THESE DRAWINGS OR ANY ADDITIONAL INFORMATION WITHOUT THE EXPRESSED APPROVAL OF vanDijk Architects

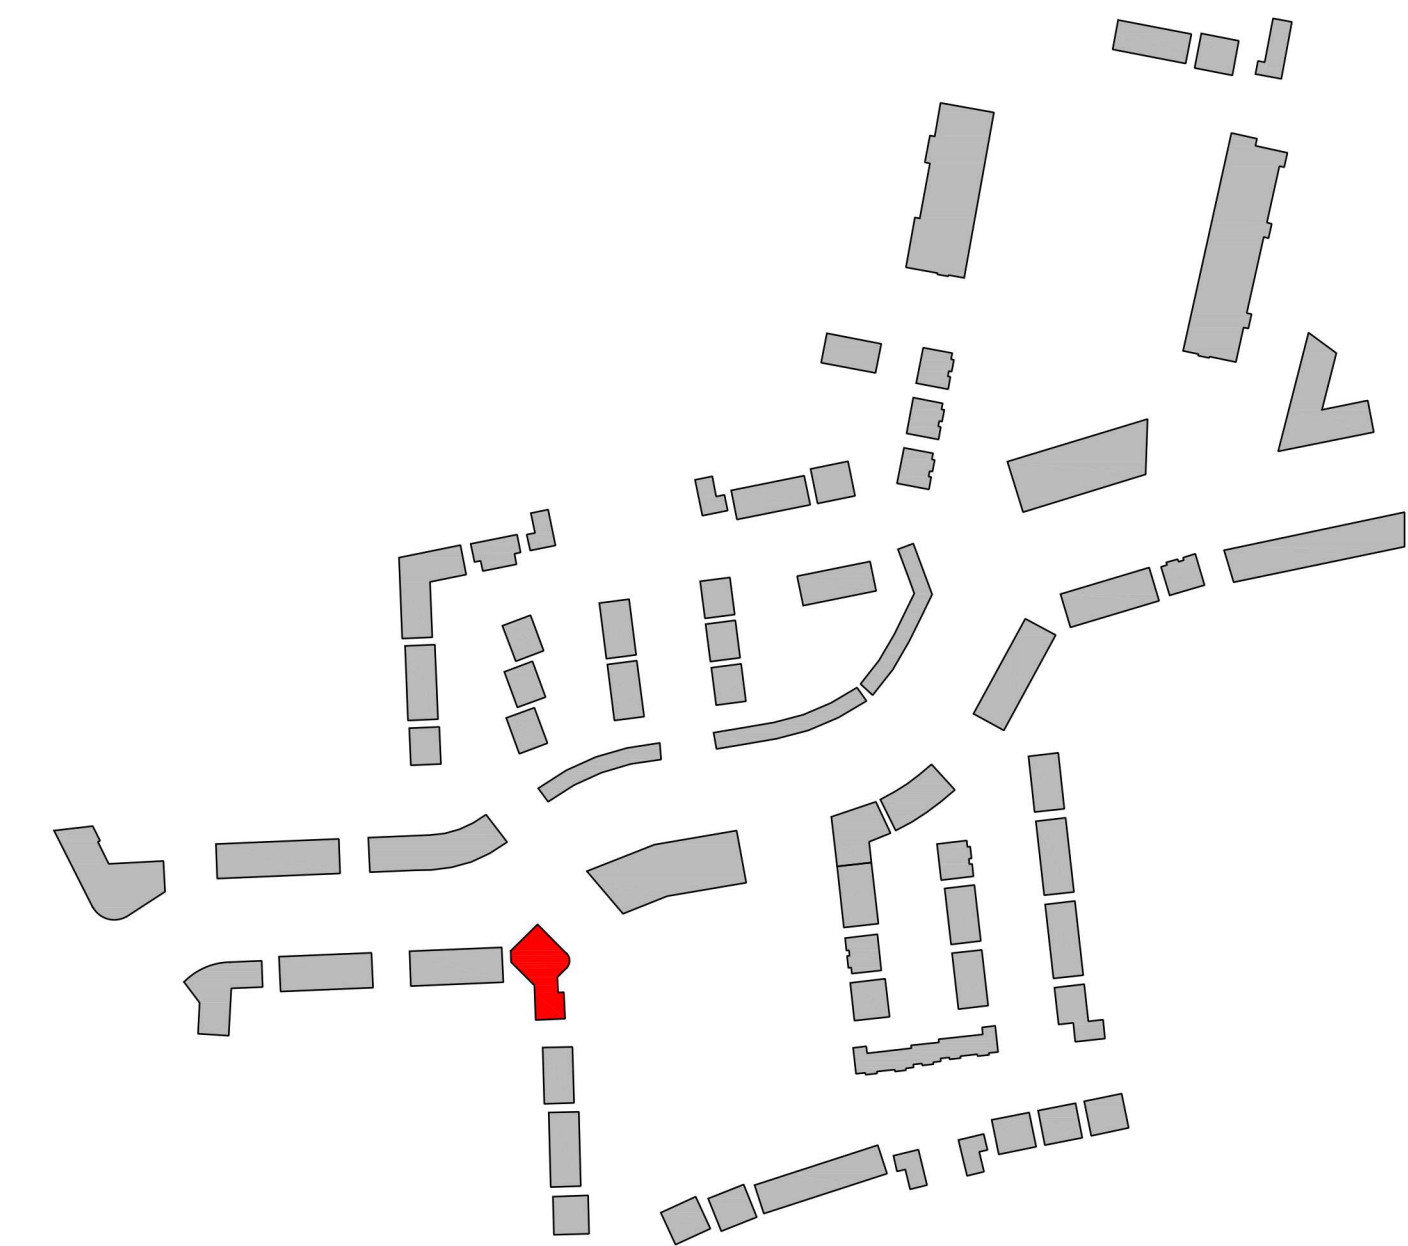



1 CRECHE-Front Elevation (East)
1 : 100



2 CRECHE-Side Elevation (North)
1 : 100



3 CRECHE-Rear Elevation (West)
1 : 100




4 CRECHE-Side Elevation 2 (South)
1 : 100



5 CRECHE-Section A-A
1 : 100



6 CRECHE-Section B-B
1 : 100

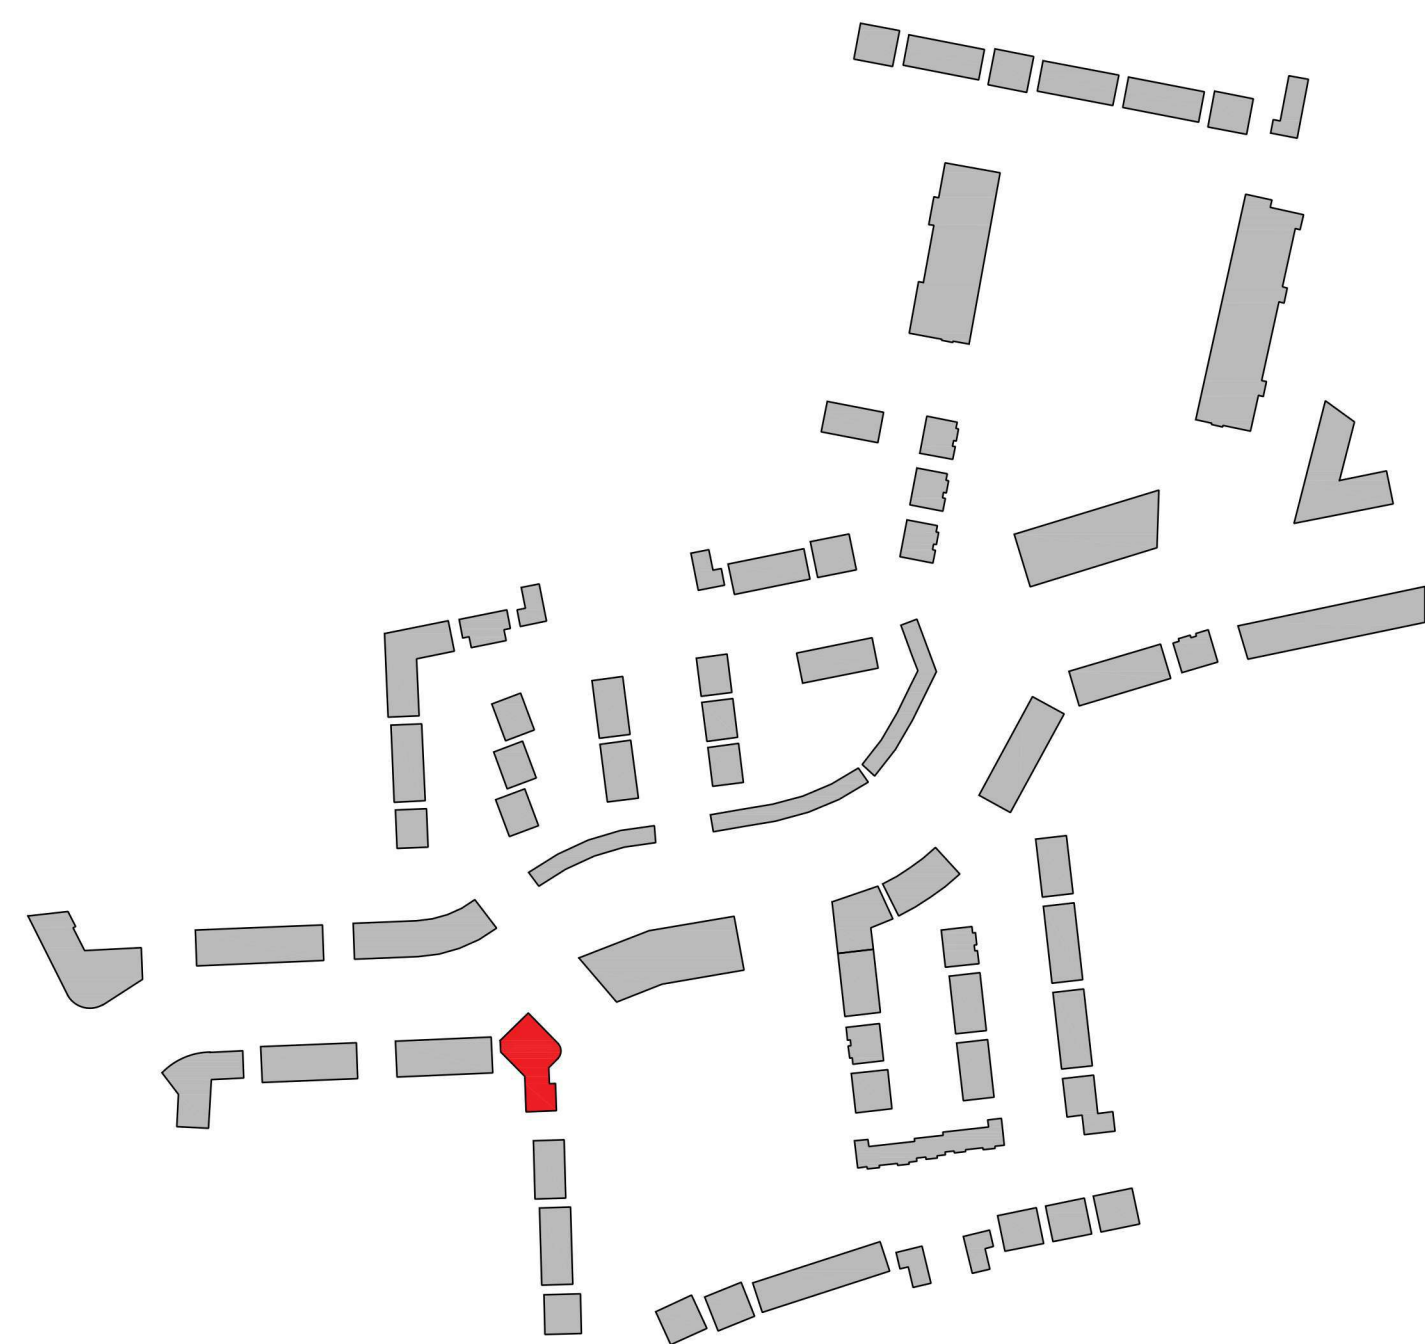

REV. NR	ISSUED BY	REV. DESCRIPTION	REV. DATE

CPI NOTE:
ALL WORKS TO BE CARRIED OUT USING PROPER MATERIALS WHICH ARE FIT FOR THE USE THEY ARE INTENDED AND FOR THE CONDITIONS IN WHICH THEY ARE TO BE USED. ALL MATERIALS USED IN CONNECTION WITH THE WORKS TO COMPLY WITH THE CONSTRUCTION PRODUCTS REGULATION (EU) NO. 305/2011 AND THE HARMONISED 'TECHNICAL SPECIFICATIONS/STANDARDS' THAT FALL WITHIN THE SCOPE OF THE CPI NO. 305/2011.

van Dijk Architects
HILL HOUSE, HILL STREET, DUNDALK, CO. DUBLIN
PH. 042-9354466 FAX. 042-9354460
INFO@VANDIJKARCHITECTS.COM

DRAWING TITLE: CRECHE BLOCK - ELEVATIONS-SECTIONS

SCALE	AS INDICATED	DRAWING NUMBER	PROJECT NAME
		PROJECT-A-200-CRE <td> </td>	

REVISION	BY	DATE	CLIENT	OWNER

REVISION	BY	DATE	ISSUE DATE

NOTE:
FIGURED DIMENSIONS MUST BE USED IN PREFERENCE TO SCALE DIMENSIONS. ANY DIMENSIONAL DISCREPANCIES MUST BE REPORTED TO THE ARCHITECT IMMEDIATELY. THIS DRAWING REMAINS THE COPYRIGHT OF VAN DIJK ARCHITECTS. IT MUST NOT BE USED FOR ANY PURPOSES WITHOUT THE EXPRESSED PERMISSION OF THE ARCHITECT. NO PART OF THIS DRAWING OR ANY ADDITIONAL INFORMATION WITHOUT THE EXPRESSED APPROVAL OF vanDijk Architects