



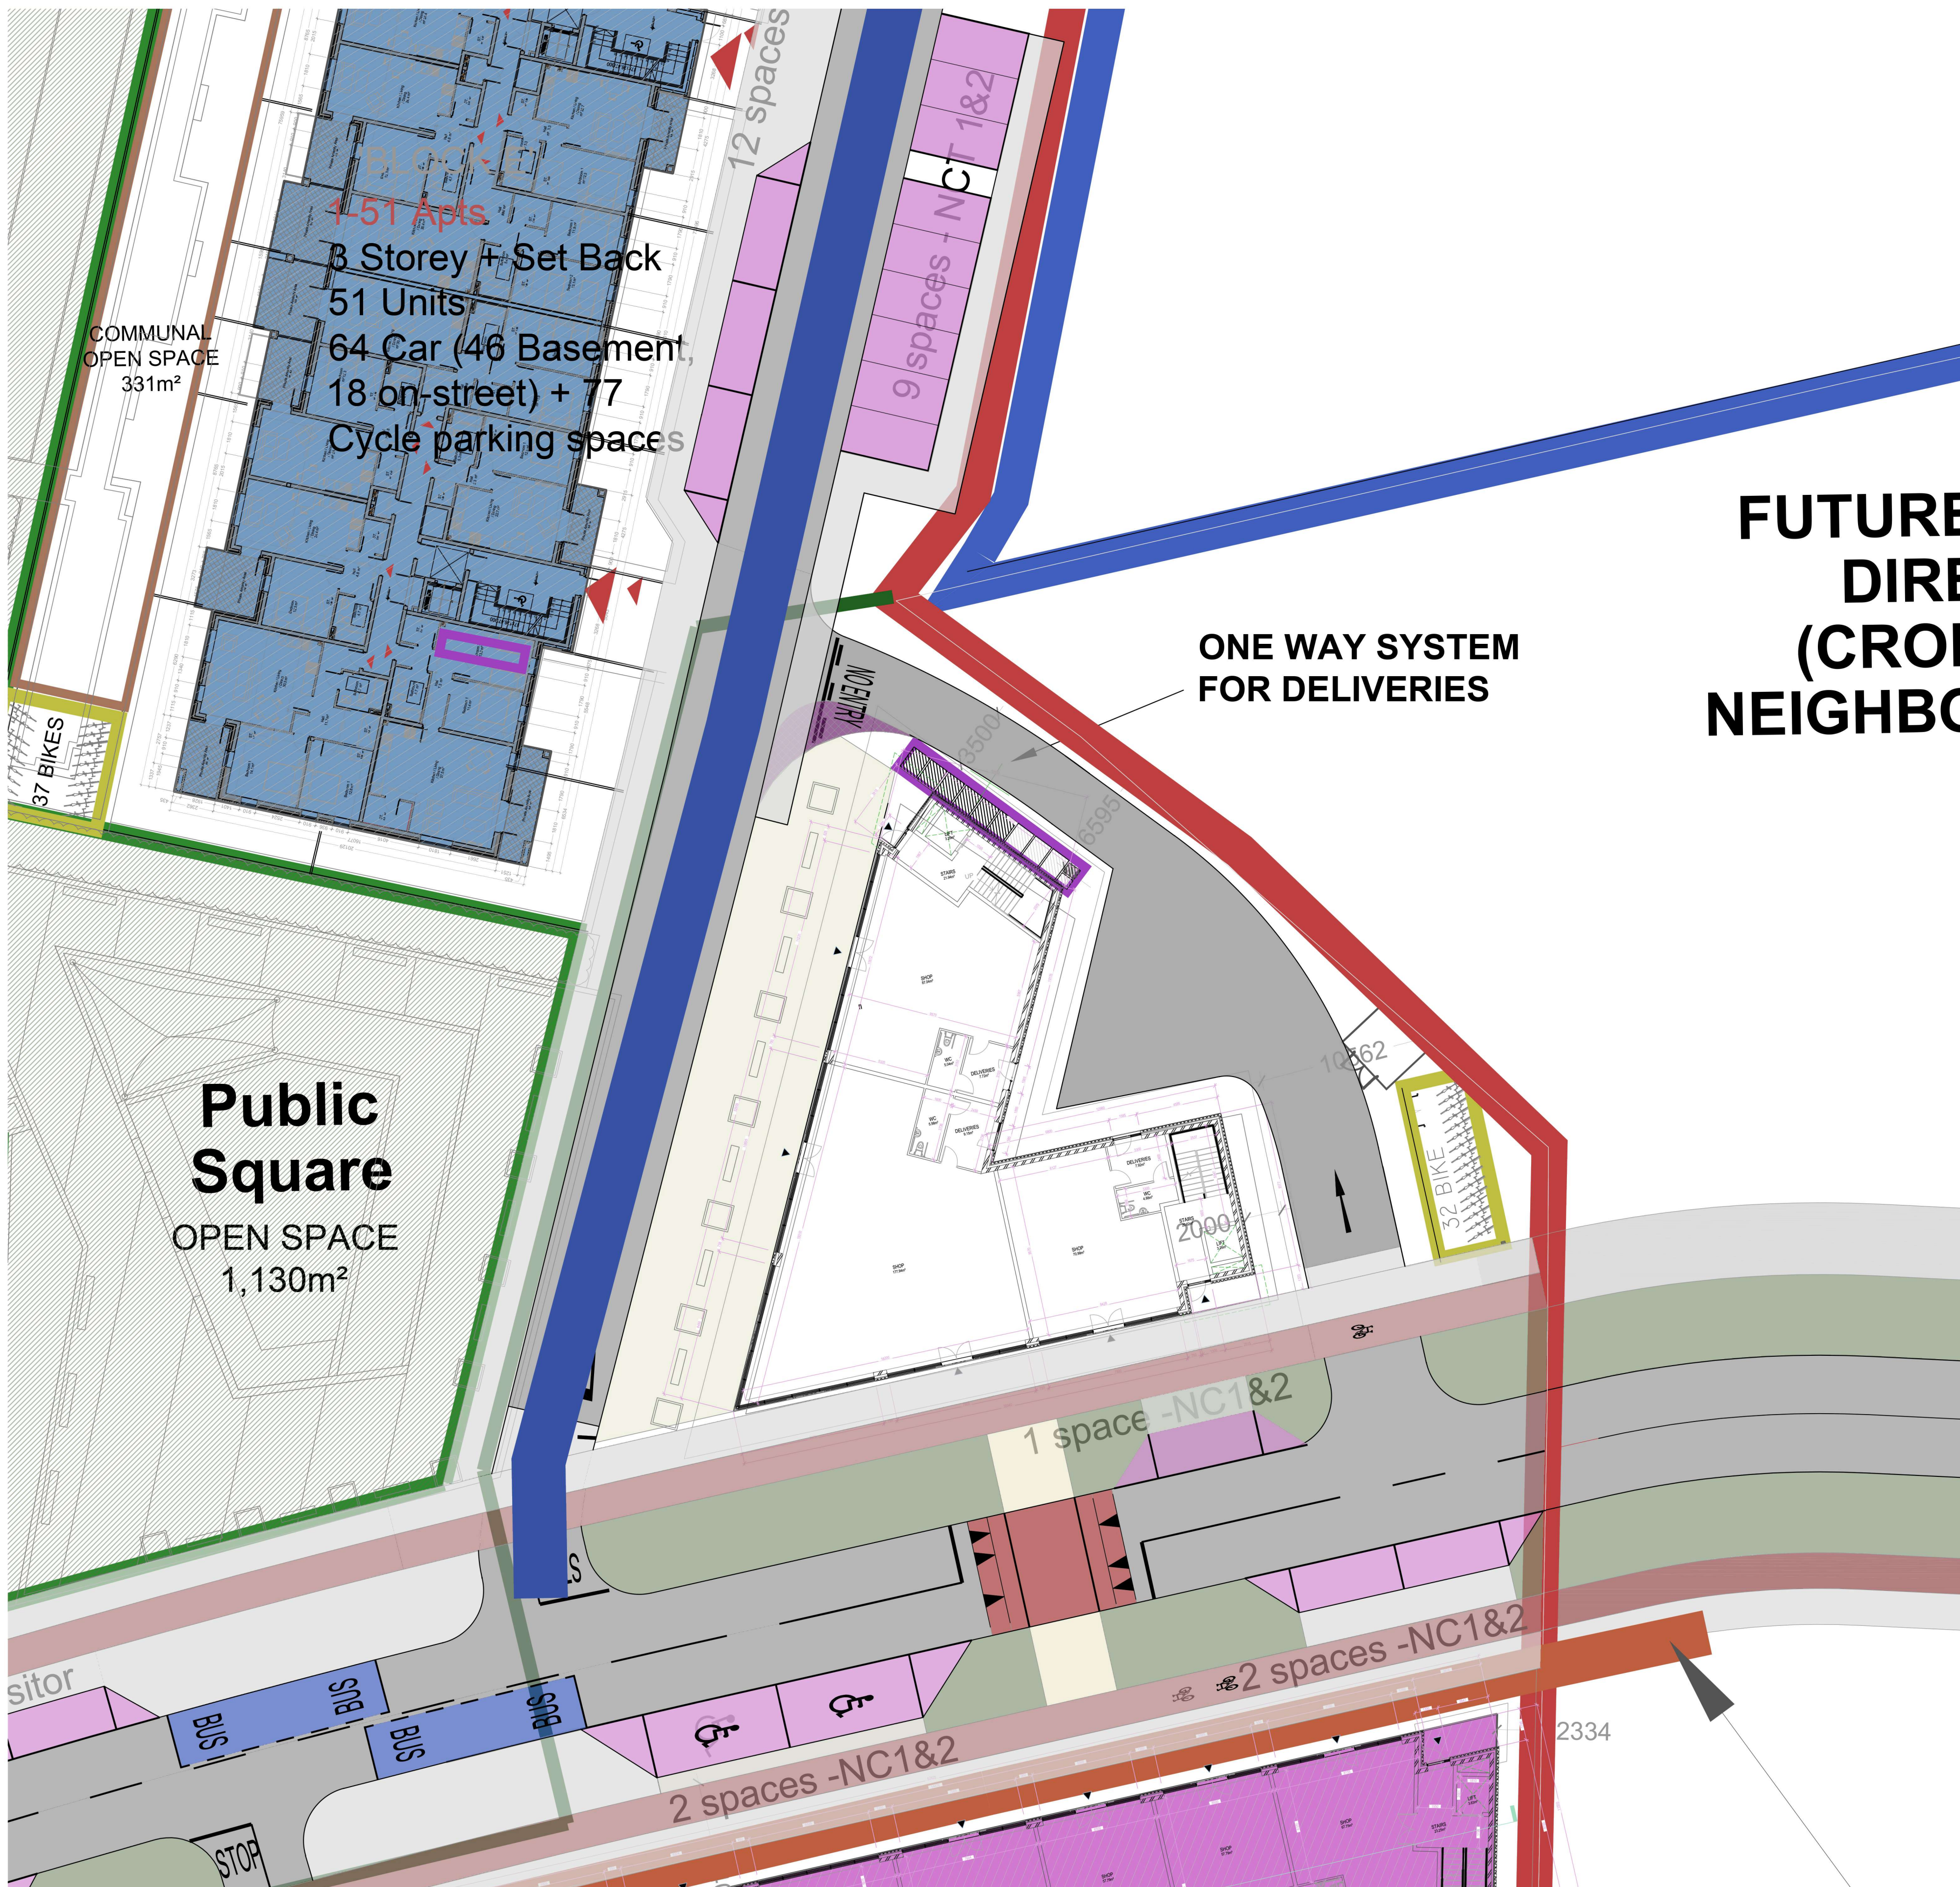

FUTURE
DIRE
(CROF
NEIGHBC

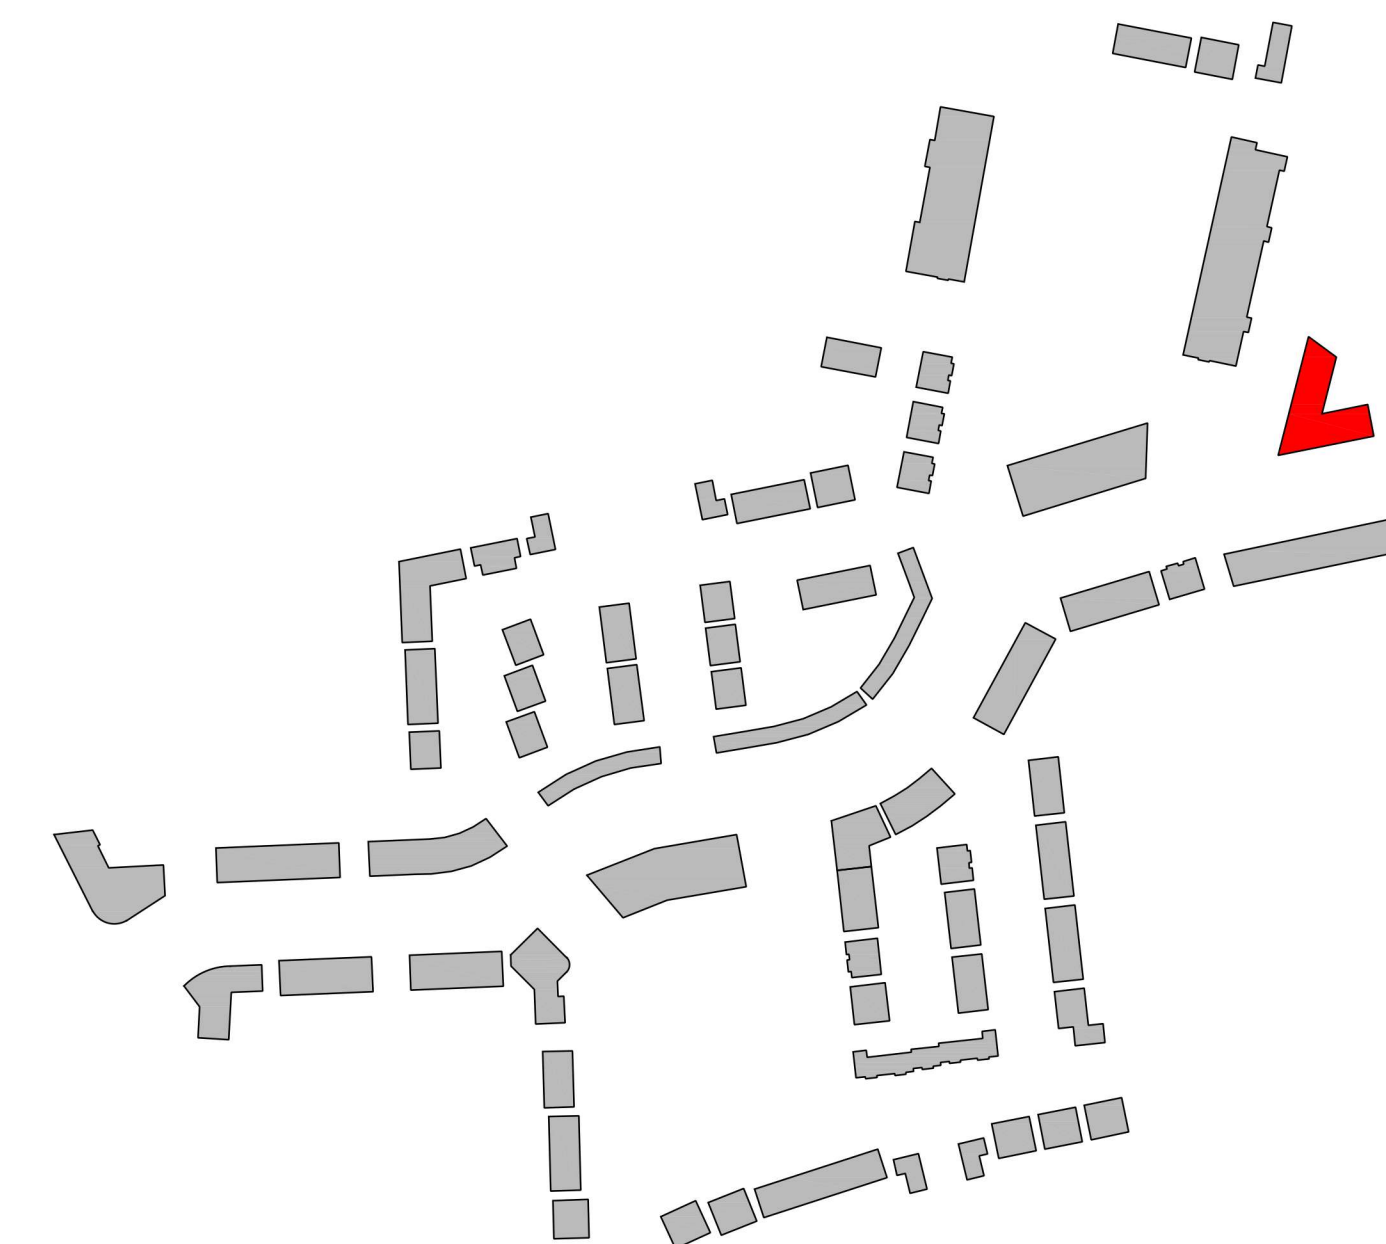


CPR Note:
All works to be carried out using proper materials which are fit for the use they are intended and for the condition in which they are to be used.

All materials used in connection with the works to comply with the Construction Products Regulation (EU) No. 305/2011 and the harmonised technical specification/standards that fall within the remit of the CPR No. 305/2011

		van Dijk Architects	
MILL HOUSE, MILL STREET, DUNDALK, CO. LOUTH PH. 042-9354466 FAX. 042-9354460 INFO@VANDIJKARCHITECTS.COM			
DRAWING TITLE NEIGHBOURHOOD CENTRE I GROUND FLOOR PLAN IN CONTEXT			
SCALE AS INDICATED	DRAWING NUMBER 1757-PA-102-NHC-1	JOB CLONMINGH TULLAMORE	
PROVEN AI	START DATE 1757-PA-NHC	CLIENT STEINFORT INVESTMENT	
PROVEN BY AC	DESIGN BY AC	DATE JUNE 2021	
NOTE FIGURED DIMENSIONS MUST BE USED IN PREFERENCE TO SCALED DIMENSIONS. ANY DIMENSIONAL DISCREPANCIES MUST BE REPORTED TO THE ARCHITECT IMMEDIATELY. THIS DRAWING REMAINS THE COPYRIGHT OF VAN DIJK ARCHITECTS. IT MUST NOT BE USED FOR ANY PURPOSE BUILDING OR OTHERWISE WITHOUT THE EXPRESS PERMISSION OF THIS PRACTICE. DO NOT COPY OR REPRODUCE THESE DRAWINGS OR ANY ADDITIONAL INFORMATION WITHOUT THE EXPRESSED APPROVAL OF vanDijk Architects			

NHC - 1
1:200

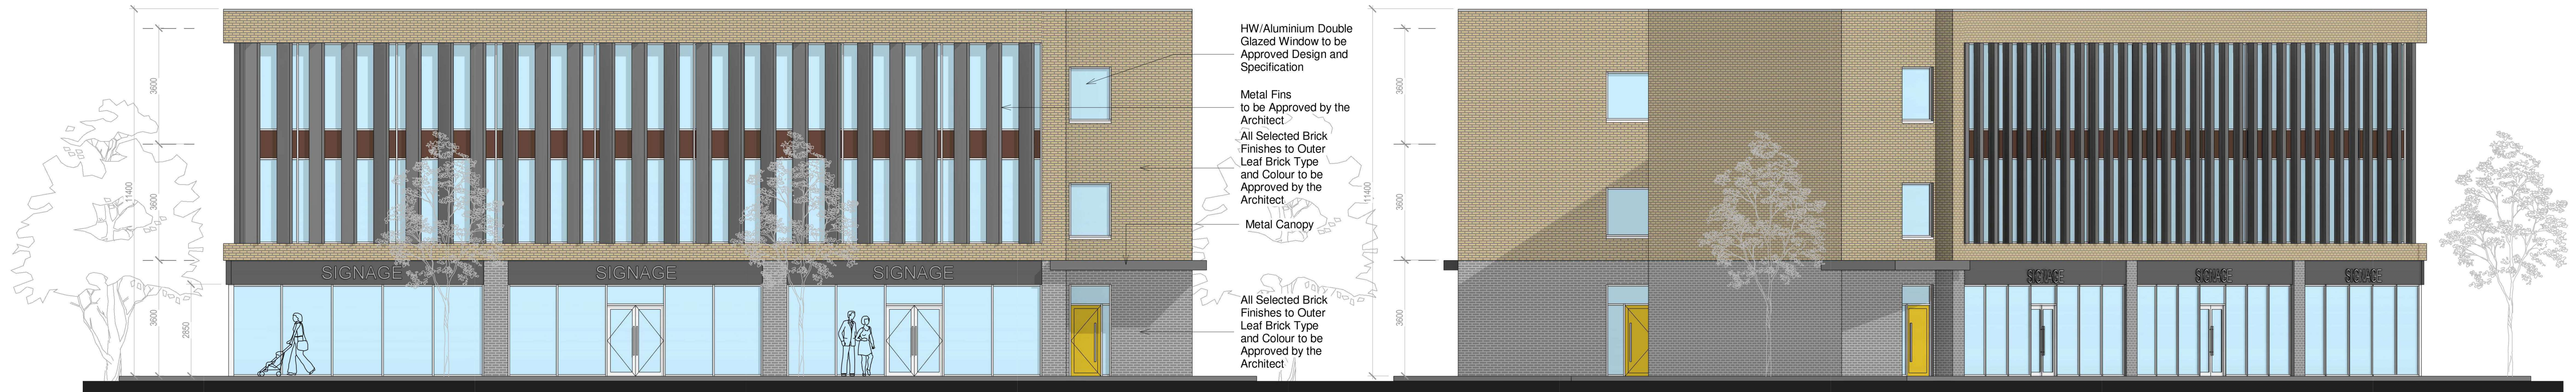


1 FRONT ELEVATION 1 (SOUTH)
1:100

2 SIDE ELEVATION 1
1:100




3 FRONT ELEVATION 2 (WEST)
1:100

4 REAR SIDE ELEVATION
1:100

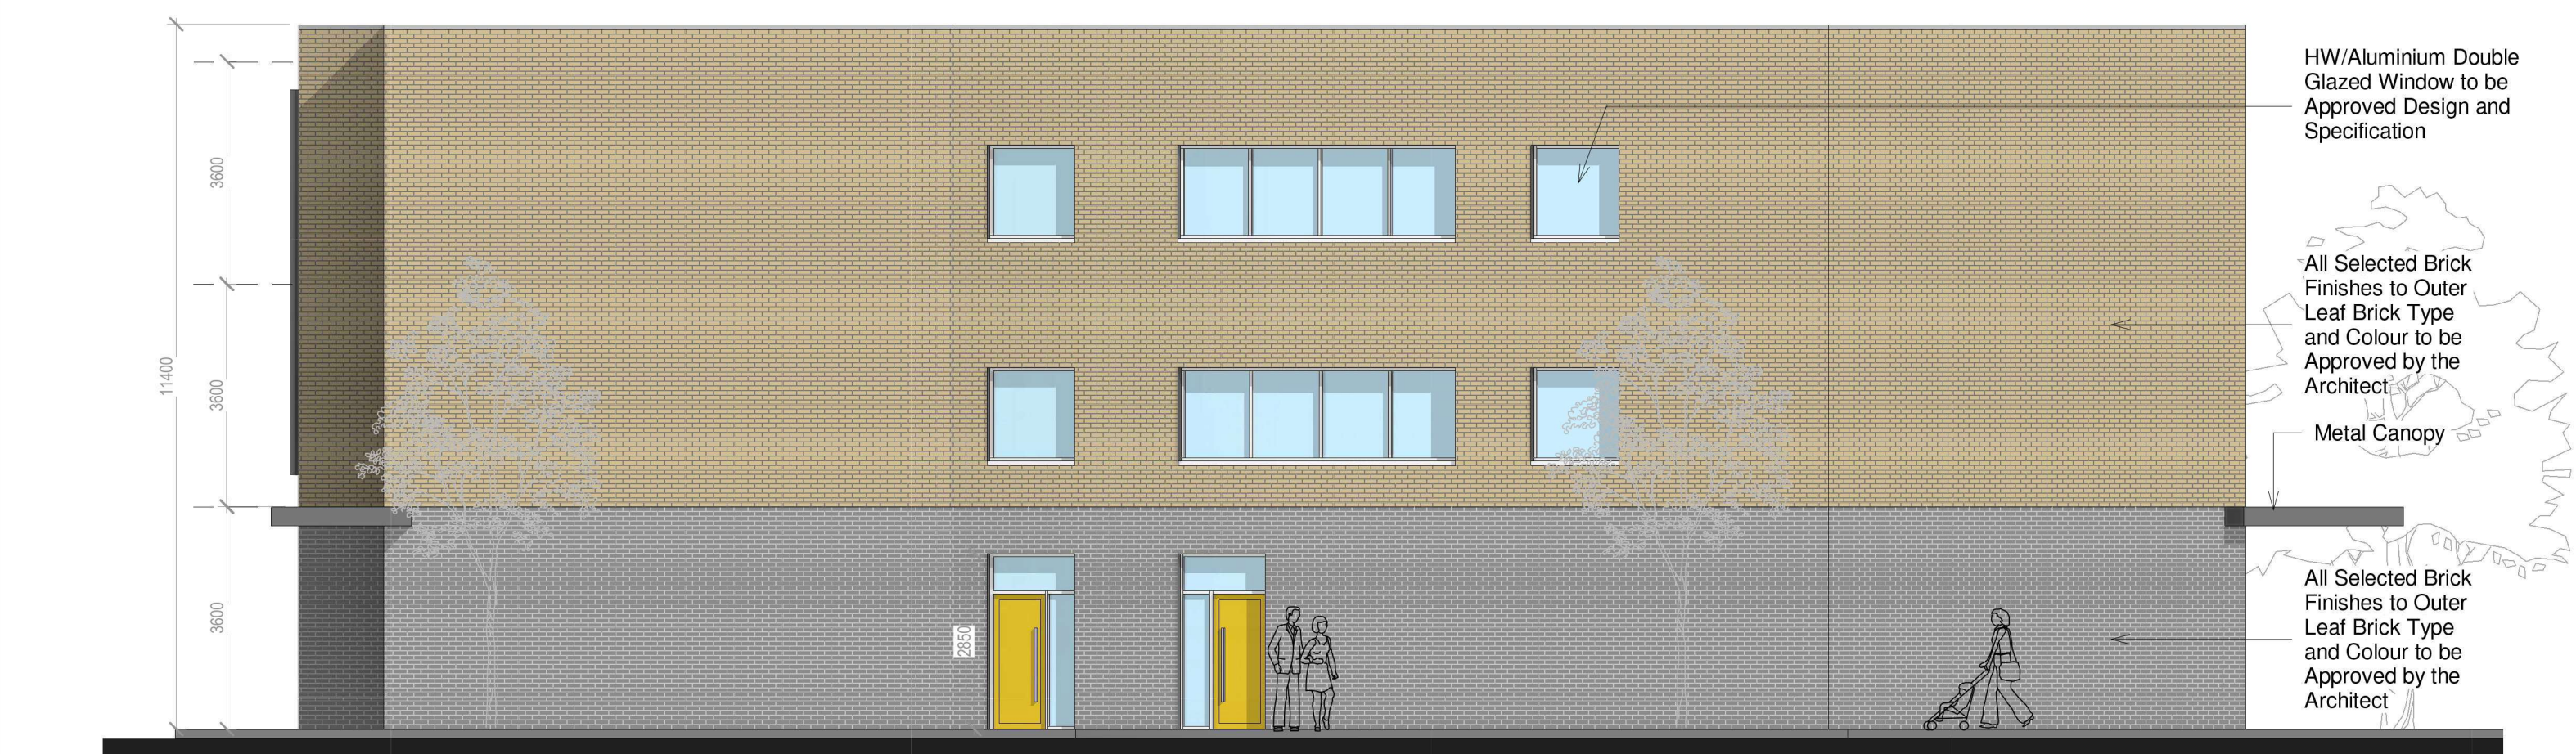

5 SIDE ELEVATION 2
1:100

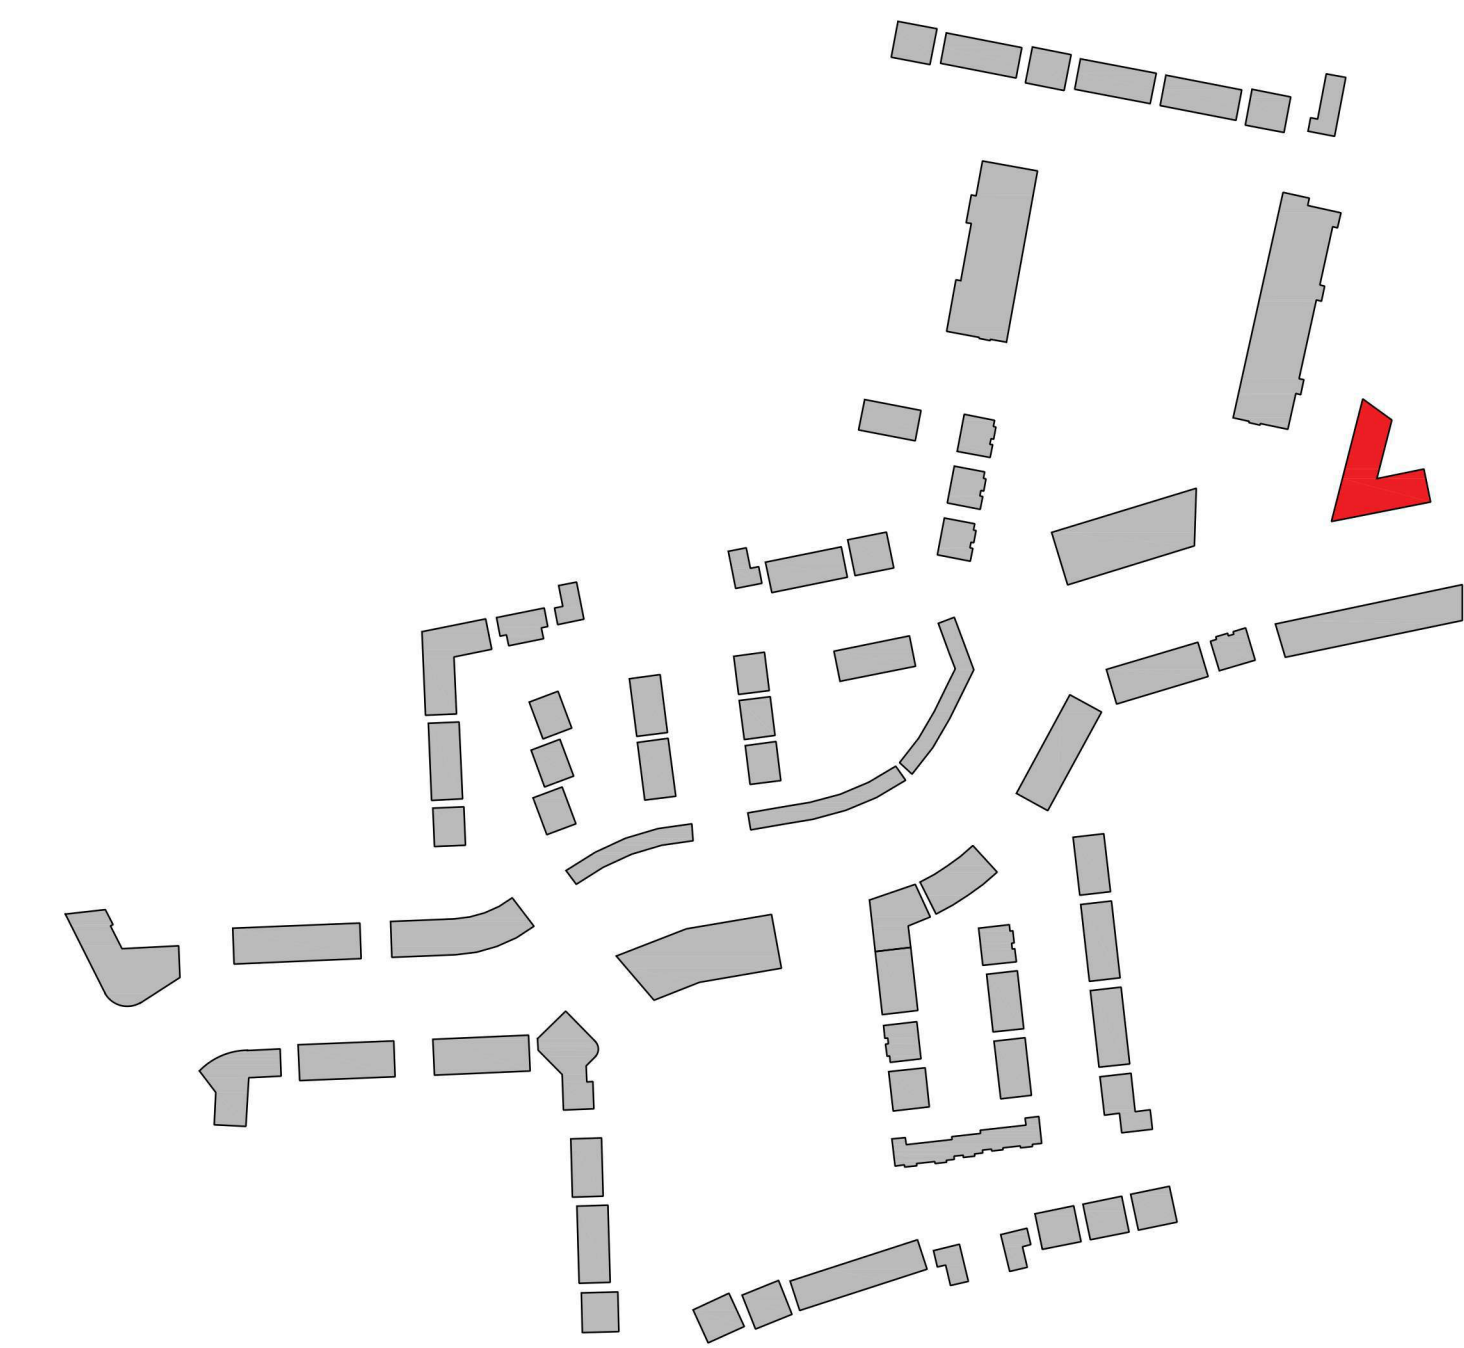

REV. NR	ISSUED BY	REV. DESCRIPTION	REV. DATE

CPI NOTE:
ALL WORKS TO BE CARRIED OUT USING PROPER MATERIALS WHICH ARE FIT FOR THE USE THEY ARE INTENDED AND FOR THE CONDITIONS IN WHICH THEY ARE TO BE USED. ALL MATERIALS USED IN CONNECTION WITH THE WORKS TO COMPLY WITH THE CONSTRUCTION PRODUCTS REGULATION (CPR) NO. 305/2011 AND THE HARMONISED TECHNICAL SPECIFICATIONS/STANDARDS THAT FALL WITHIN THE SCOPE OF THE CPR NO. 305/2011.



van Dijk Architects
MILL HOUSE, MILL STREET, DUNDALK, CO. DUBLIN
PH. 042-9354466 FAX. 042-9354460
INFO@VANDIJKARCHITECTS.COM

DRAWING TITLE: NEIGHBOURHOOD CENTRE-1 ELEVATIONS

SCALE	AS INDICATED	DRAWING NUMBER	1757-PA-200-NHC-1	JOB	CLONMINTCH, TULLAMORE
REVISION		MODEL STATUS		CLIENT	STEINFORT INVESTMENTS
REVISED BY		DRAWING BY	VK	DATE	JAN 2021

NOTE:
FIGURED DIMENSIONS MUST BE USED IN PREFERENCE TO SCALED DIMENSIONS. ANY DIMENSIONAL DISCREPANCIES MUST BE REPORTED TO THE ARCHITECT IMMEDIATELY. THIS DRAWING REMAINS THE COPYRIGHT OF VAN DIJK ARCHITECTS. IT MUST NOT BE USED FOR ANY PURPOSES WITHOUT THE EXPRESSED PERMISSION OF THE PRACTICE. DO NOT COPY OR REPRODUCE THESE DRAWINGS OR ANY ADDITIONAL INFORMATION WITHOUT THE EXPRESSED APPROVAL OF vanDijk Architects