

### Block E -Second Floor Plan

1:100

Quality Housing for Sustainable Communities space provision						
Apartment	Dwelling Type	Gross Floor Area	Aggregate living area	Aggregate bedroom area	Storage	Private Amenity Space
Target	1 Bed 2 <sup>nd</sup> Apart.	45 m <sup>2</sup>	23 m <sup>2</sup>	11.4 m <sup>2</sup>	3 m <sup>2</sup>	5 m <sup>2</sup>
Proposed W1	1 Bed 2 <sup>nd</sup> Apart.	53 m <sup>2</sup>	24.4 m <sup>2</sup>	12.3 m <sup>2</sup>	4.36 m <sup>2</sup>	8.2 m <sup>2</sup>

Quality Housing for Sustainable Communities space provision						
Apartment	Dwelling Type	Gross Floor Area	Aggregate living area	Aggregate bedroom area	Storage	Private Amenity Space
Target	1 Bed 2 <sup>nd</sup> Apart.	45 m <sup>2</sup>	23 m <sup>2</sup>	11.4 m <sup>2</sup>	3 m <sup>2</sup>	5 m <sup>2</sup>
Proposed W2	1 Bed 2 <sup>nd</sup> Apart.	49.5 m <sup>2</sup>	22.7 m <sup>2</sup>	12.3 m <sup>2</sup>	4.14 m <sup>2</sup>	6.77 m <sup>2</sup>

Quality Housing for Sustainable Communities space provision						
Apartment	Dwelling Type	Gross Floor Area	Aggregate living area	Aggregate bedroom area	Storage	Private Amenity Space
Target	1 Bed 2 <sup>nd</sup> Apart.	45 m <sup>2</sup>	23 m <sup>2</sup>	11.4 m <sup>2</sup>	3 m <sup>2</sup>	5 m <sup>2</sup>
Proposed W3	1 Bed 2 <sup>nd</sup> Apart.	55.2 m <sup>2</sup>	25.2 m <sup>2</sup>	11.6 m <sup>2</sup>	3.2 m <sup>2</sup>	20 m <sup>2</sup>

Quality Housing for Sustainable Communities space provision						
Apartment	Dwelling Type	Gross Floor Area	Aggregate living area	Aggregate bedroom area	Storage	Private Amenity Space
Target	2 Bed 4 <sup>th</sup> Apart.	74 m <sup>2</sup>	30 m <sup>2</sup>	24.4 m <sup>2</sup>	6 m <sup>2</sup>	6 m <sup>2</sup>
Proposed X1	2 Bed 4 <sup>th</sup> Apart.	81.2 m <sup>2</sup>	30.3 m <sup>2</sup>	26.9 m <sup>2</sup>	6.0 m <sup>2</sup>	8.8 m <sup>2</sup>

Quality Housing for Sustainable Communities space provision						
Apartment	Dwelling Type	Gross Floor Area	Aggregate living area	Aggregate bedroom area	Storage	Private Amenity Space
Target	2 Bed 4 <sup>th</sup> Apart.	74 m <sup>2</sup>	30 m <sup>2</sup>	24.4 m <sup>2</sup>	6 m <sup>2</sup>	7 m <sup>2</sup>
Proposed X2	2 Bed 4 <sup>th</sup> Apart.	78 m <sup>2</sup>	31.6 m <sup>2</sup>	25 m <sup>2</sup>	6.05 m <sup>2</sup>	9.4 m <sup>2</sup>

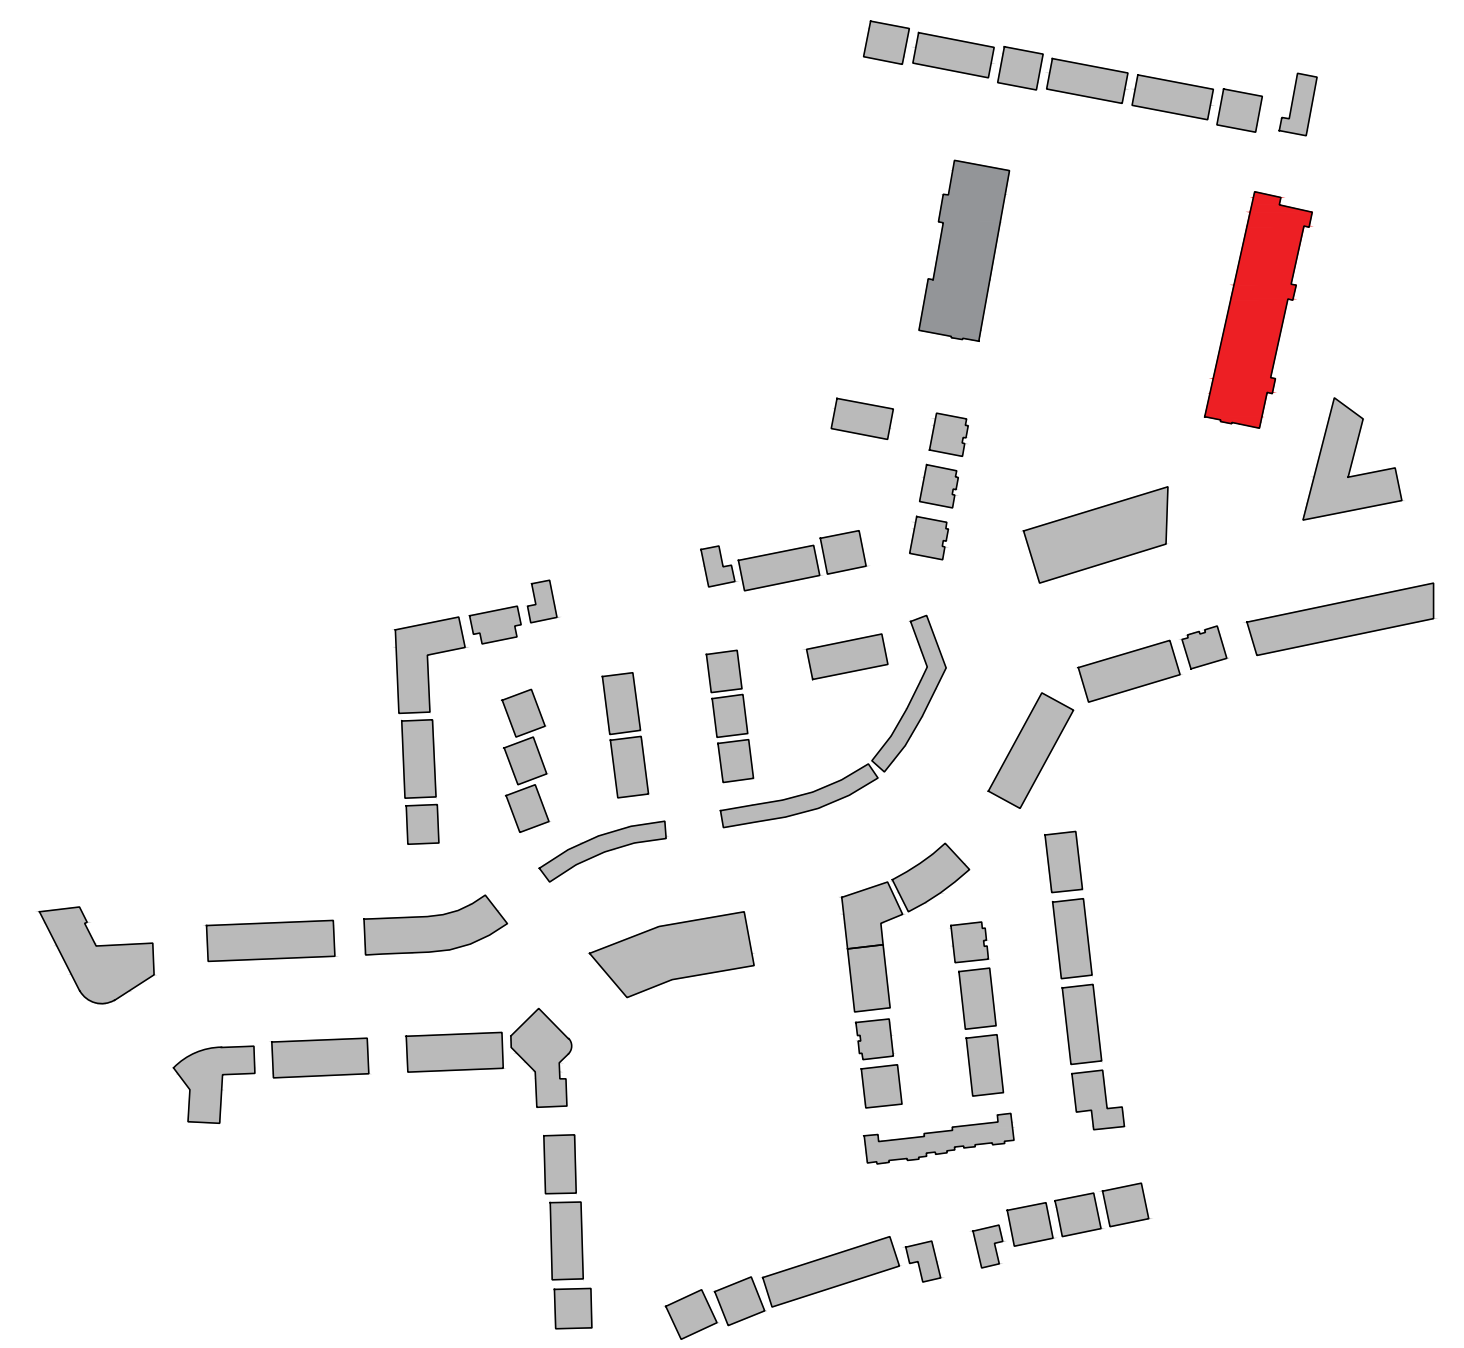
Quality Housing for Sustainable Communities space provision						
Apartment	Dwelling Type	Gross Floor Area	Aggregate living area	Aggregate bedroom area	Storage	Private Amenity Space
Target	2 Bed 4 <sup>th</sup> Apart.	74 m <sup>2</sup>	30 m <sup>2</sup>	24.4 m <sup>2</sup>	6 m <sup>2</sup>	6 m <sup>2</sup>
Proposed X3	2 Bed 4 <sup>th</sup> Apart.	86 m <sup>2</sup>	37.5 m <sup>2</sup>	24.6 m <sup>2</sup>	6.88 m <sup>2</sup>	9.8 m <sup>2</sup>

Quality Housing for Sustainable Communities space provision						
Apartment	Dwelling Type	Gross Floor Area	Aggregate living area	Aggregate bedroom area	Storage	Private Amenity Space
Target	3 Bed 6 <sup>th</sup> Apart.	90 m <sup>2</sup>	34 m <sup>2</sup>	31.5 m <sup>2</sup>	9 m <sup>2</sup>	9 m <sup>2</sup>
Proposed Y1	3 Bed 6 <sup>th</sup> Apart.	110 m <sup>2</sup>	36.3 m <sup>2</sup>	40.8 m <sup>2</sup>	10.9 m <sup>2</sup>	80 m <sup>2</sup>

Quality Housing for Sustainable Communities space provision						
Apartment	Dwelling Type	Gross Floor Area	Aggregate living area	Aggregate bedroom area	Storage	Private Amenity Space
Target	3 Bed 6 <sup>th</sup> Apart.	90 m <sup>2</sup>	34 m <sup>2</sup>	31.5 m <sup>2</sup>	9 m <sup>2</sup>	9 m <sup>2</sup>
Proposed Y2	3 Bed 6 <sup>th</sup> Apart.	115.5 m <sup>2</sup>	40 m <sup>2</sup>	44 m <sup>2</sup>	13 m <sup>2</sup>	49 m <sup>2</sup>



**CPR Note:**  
 All works to be carried out using proper materials which are fit for the use they are intended and for the condition in which they are to be used.  
 All materials used in connection with the works to comply with the Construction Products Regulation (EU) No. 305/2011 and the harmonised technical specifications/standards that fall within the remit of the CPR No. 305/2011

**van Dijk Architects**  
 MILL HOUSE, 2111 STREET, DUNDALK, CO. LOUTH  
 PH: 01274-9554466 FAX: 01274-9554460  
 INFO@VANDIJKARCHITECTS.COM

---

DRAWING TITLE: **APARTMENT BLOCK E SECOND FLOOR PLAN**

DATE INDICATED: 1757-PA-103-BLE	DATE: 1757-PA-103-BLE	CLIENT: STENFORD INVESTMENTS
DESIGNED BY: AI	DRAWN BY: AC	DATE: JUNE 2021

NOTE:  
 FIGURED DIMENSIONS MUST BE USED IN PREFERENCE TO UNFIGURED DIMENSIONS. ANY DIMENSIONAL DISCREPANCIES MUST BE REPORTED TO THE ARCHITECT IMMEDIATELY. THIS DRAWING REMAINS THE COPYRIGHT OF VAN DIJK ARCHITECTS. IT MUST NOT BE USED FOR ANY PURPOSES OUTSIDE OF THE EXPRESS PERMISSION OF THE ARCHITECTS. DO NOT COPY OR REPRODUCE THESE DRAWINGS OR ANY ADDITIONAL INFORMATION WITHOUT THE EXPRESS APPROVAL OF vanDijk Architects