
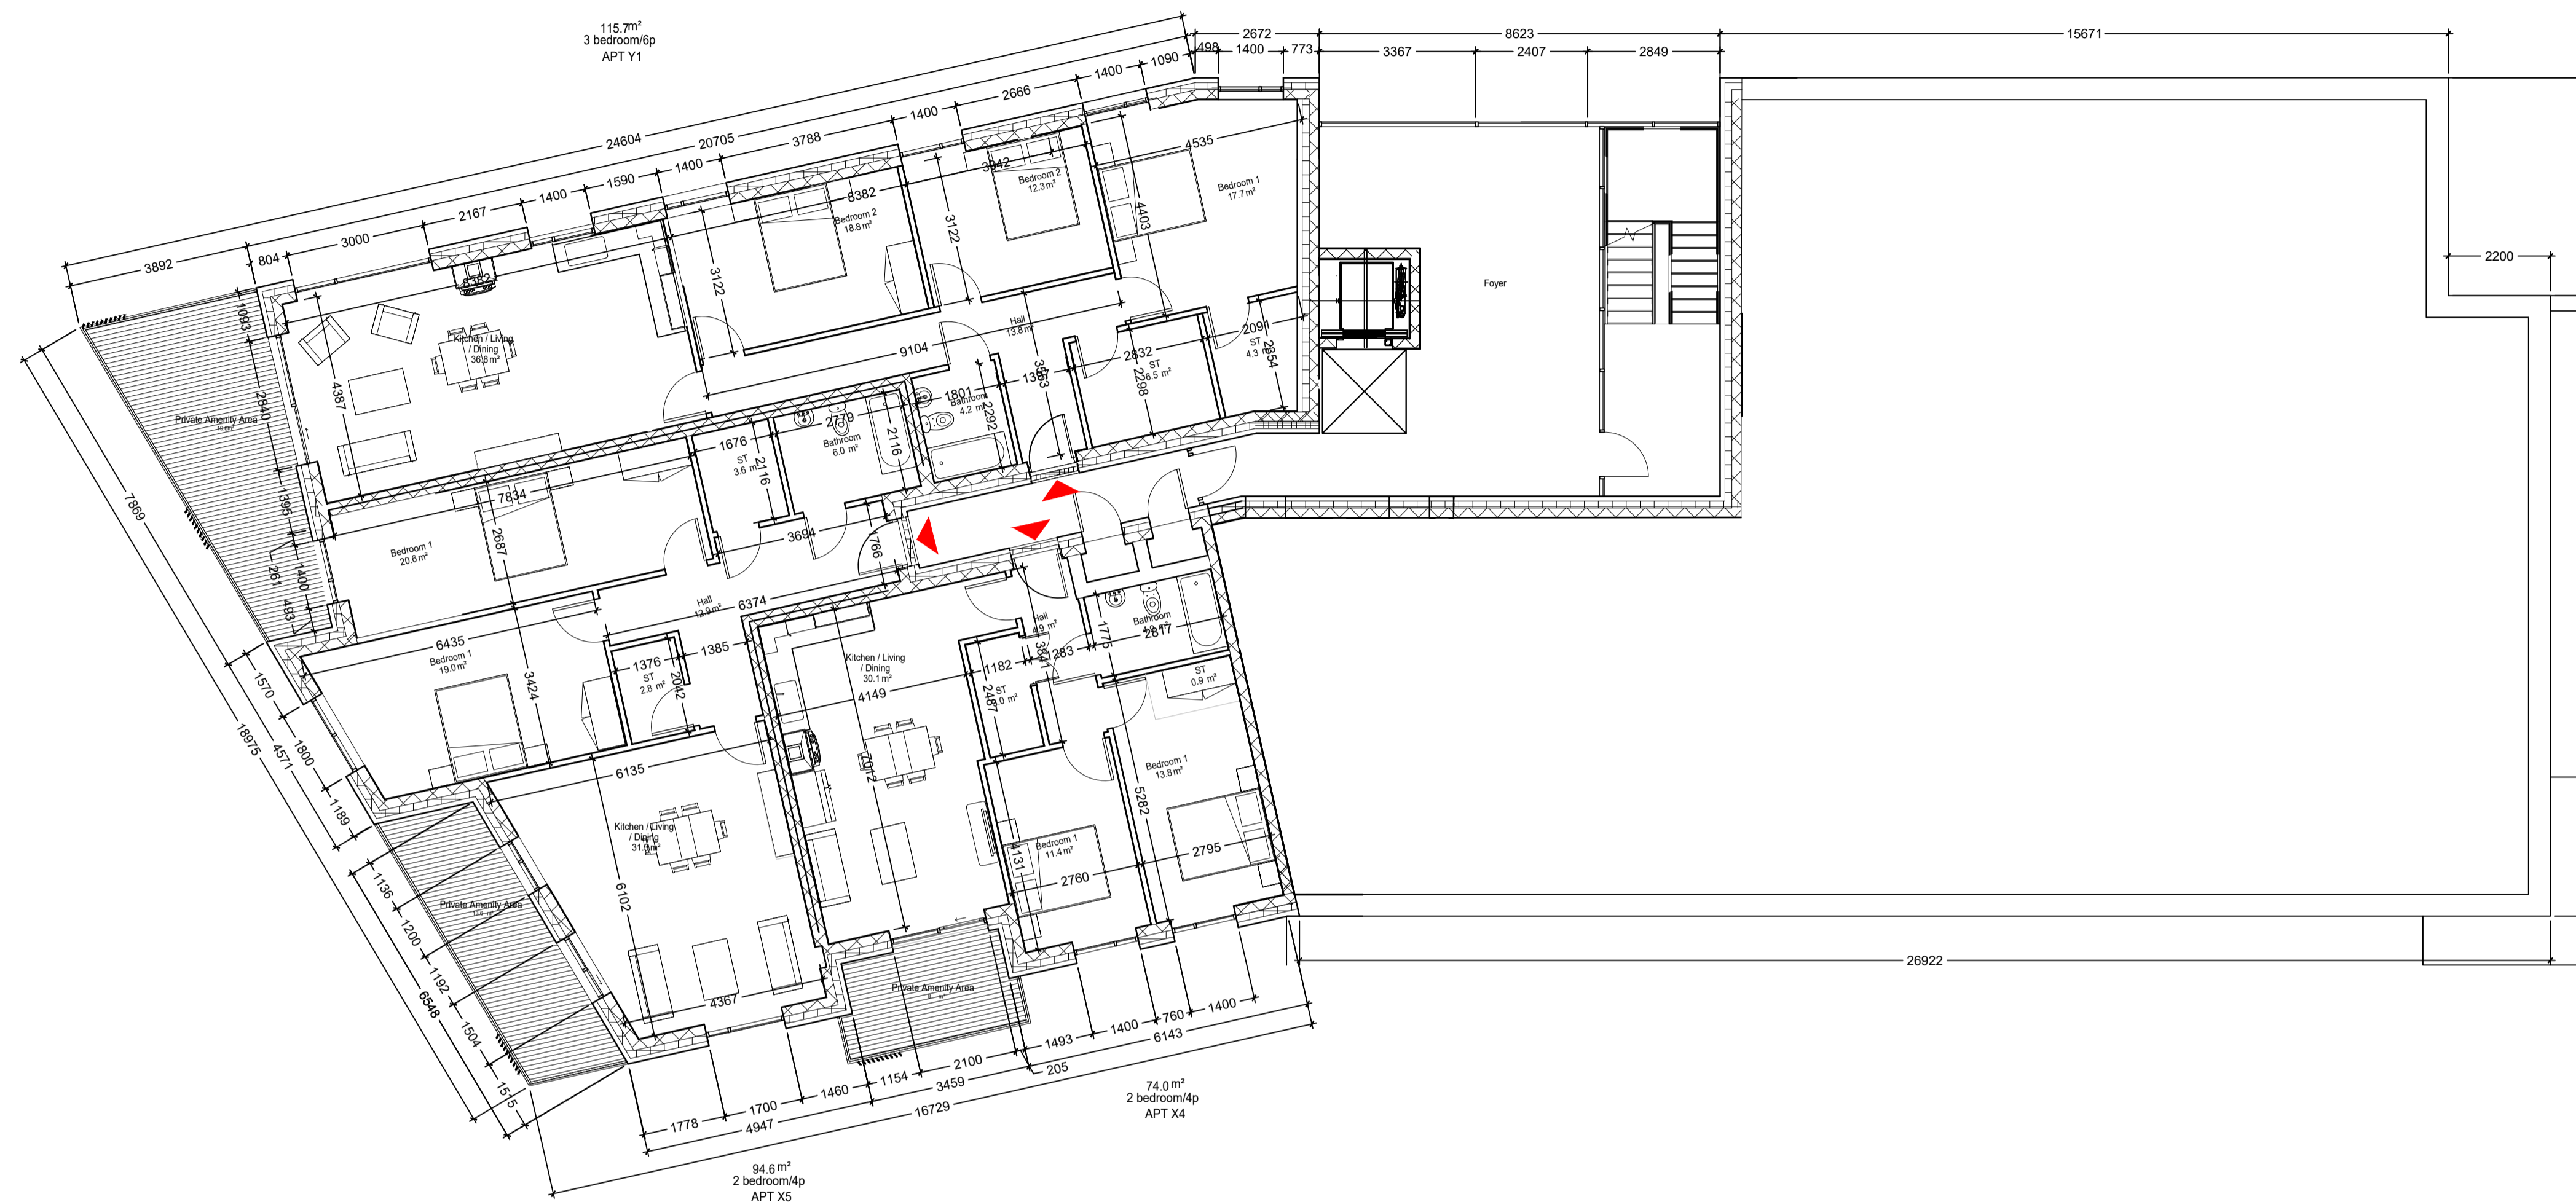


NORTH

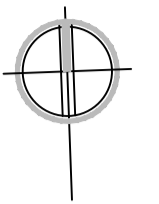

Block B -Third Floor Plan

1:100

Apartment - Block B

Apartment W1 (Two)

Quality Housing for Sustainable Communities space provision						
Apartment	Dwelling Type	Gross Floor Area	Aggregate living area	Aggregate bedroom area	Storage	Private Amenity Space
Target	1 Bed 3P Apart.	45 m ²	23 m ²	11.4 m ²	3 m ²	3 m ²
Proposed W1	1 Bed 3P Apart.	62.9 m ²	33.5 m ²	14.1 m ²	3.0 m ²	12.9 m ²

Apartment X1 (Two)

Quality Housing for Sustainable Communities space provision						
Apartment	Dwelling Type	Gross Floor Area	Aggregate living area	Aggregate bedroom area	Storage	Private Amenity Space
Target	2 Bed 4P Apart.	74 m ²	30 m ²	24.4 m ²	6 m ²	6 m ²
Proposed X1	2 Bed 4P Apart.	83.5 m ²	30.0 m ²	26 m ²	6 m ²	19.6 m ²

Apartment X2 (Two)

Quality Housing for Sustainable Communities space provision						
Apartment	Dwelling Type	Gross Floor Area	Aggregate living area	Aggregate bedroom area	Storage	Private Amenity Space
Target	2 Bed 4P Apart.	74 m ²	30 m ²	24.4 m ²	6 m ²	6 m ²
Proposed X2	2 Bed 4P Apart.	79.6 m ²	31.3 m ²	25.1 m ²	6 m ²	16.1 m ²

Apartment X3 (Two)

Quality Housing for Sustainable Communities space provision						
Apartment	Dwelling Type	Gross Floor Area	Aggregate living area	Aggregate bedroom area	Storage	Private Amenity Space
Target	2 Bed 4P Apart.	74 m ²	30 m ²	24.4 m ²	6 m ²	6 m ²
Proposed X3	2 Bed 4P Apart.	85.8 m ²	35.7 m ²	25.3 m ²	6 m ²	10.6 m ²

Apartment X4 (Two)

Quality Housing for Sustainable Communities space provision						
Apartment	Dwelling Type	Gross Floor Area	Aggregate living area	Aggregate bedroom area	Storage	Private Amenity Space
Target	2 Bed 4P Apart.	74 m ²	30 m ²	24.4 m ²	6 m ²	6 m ²
Proposed X4	2 Bed 4P Apart.	74.0 m ²	30.1 m ²	25.2 m ²	6 m ²	8 m ²

Apartment X5 (Two)


Quality Housing for Sustainable Communities space provision						
Apartment	Dwelling Type	Gross Floor Area	Aggregate living area	Aggregate bedroom area	Storage	Private Amenity Space
Target	2 Bed 4P Apart.	74 m ²	30 m ²	24.4 m ²	6 m ²	6 m ²
Proposed X5	2 Bed 4P Apart.	94.6 m ²	31.3 m ²	32.8 m ²	8.2 m ²	13.6 m ²

Apartment X6 (Two)

Quality Housing for Sustainable Communities space provision						
Apartment	Dwelling Type	Gross Floor Area	Aggregate living area	Aggregate bedroom area	Storage	Private Amenity Space
Target	2 Bed 4P Apart.	74 m ²	30 m ²	24.4 m ²	6 m ²	6 m ²
Proposed X6	2 Bed 4P Apart.	77.6 m ²	30.1 m ²	28.8 m ²	6 m ²	12.9 m ²

Apartment Y1 (Two)

Quality Housing for Sustainable Communities space provision						
Apartment	Dwelling Type	Gross Floor Area	Aggregate living area	Aggregate bedroom area	Storage	Private Amenity Space
Target	1 Bed 3P Apart.	90 m ²	34 m ²	31.5 m ²	9 m ²	9 m ²
Proposed Y1	3 Bed 4P Apart.	115.7 m ²	35.8 m ²	48.8 m ²	10.8 m ²	19.6 m ²

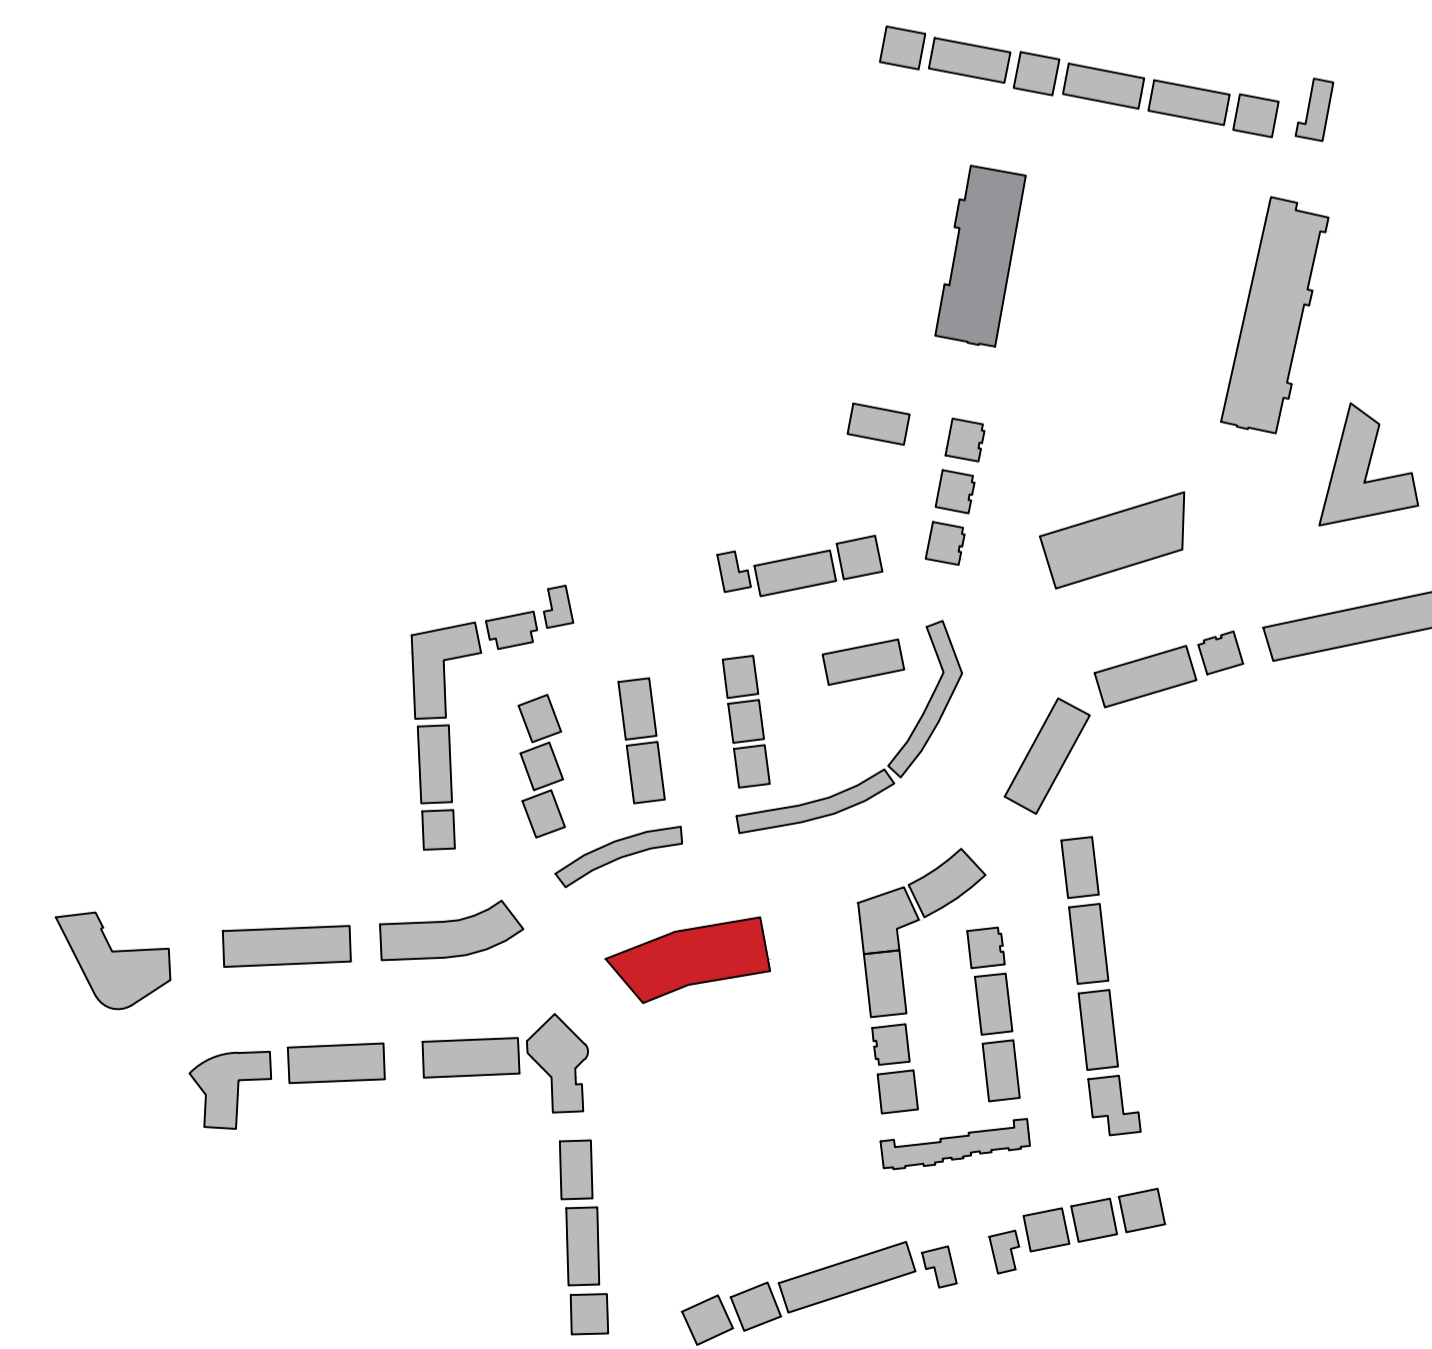

CPR Note:
 All works to be carried out using proper materials which are fit for the use they are intended and for the condition in which they are to be used.
 All materials used in connection with the works to comply with the Construction Products Regulation (EU) No. 305/2011 and the harmonised technical specifications/standards that fall within the remit of the CPR No. 305/2011

van Dijk Architects MILL HOUSE, MILL STREET, DUNDALK, CO. LOUTH PH. 01273554466 FAX. 01273554460 INFO@VANDIJKARCHITECTS.COM	
DRAWING TITLE	
APARTMENT BLOCK B THIRD FLOOR PLAN	
DRAWN BY: AS INDICATED CHECKED BY: AI DATE: AC	DRAWING NUMBER: 1757-PA-104-BLB CLIENT: STEINFORT INVESTMENT DATE: JUNE 2021
<small>NOTE: FLOORED OPENINGS MUST BE USED IN PREFERENCE TO UNFLOORED OPENINGS. ANY DIMENSIONAL DISCREPANCIES MUST BE REPORTED TO THE ARCHITECT IMMEDIATELY. THIS DRAWING REMAINS THE COPYRIGHT OF VAN DIJK ARCHITECTS. IT MUST NOT BE USED FOR ANY PURPOSES OUTSIDE OF THE EXPRESS PERMISSION OF THE PRACTICE. DO NOT COPY OR REPRODUCE THESE DRAWINGS OR ANY ADDITIONAL INFORMATION WITHOUT THE EXPRESS APPROVAL OF vanDijk Architects</small>	