

**Block G - Third Floor Plan**  
1:100

**Apartment - Block G**

Apartment W1 (Two)

Quality Housing for Sustainable Communities space provision						
Apartment	Dwelling Type	Gross Floor Area	Aggregate living area	Aggregate bedroom area	Storage	Private Amenity Space
Target	1 Bed 2P Apart.	45 m <sup>2</sup>	23 m <sup>2</sup>	11.4 m <sup>2</sup>	3 m <sup>2</sup>	5 m <sup>2</sup>
Proposed W1	1 Bed 2P Apart.	51m <sup>2</sup>	24.1m <sup>2</sup>	13.8 m <sup>2</sup>	3 m <sup>2</sup>	8 m <sup>2</sup>

Apartment X1 (Two)

Quality Housing for Sustainable Communities space provision						
Apartment	Dwelling Type	Gross Floor Area	Aggregate living area	Aggregate bedroom area	Storage	Private Amenity Space
Target	2 Bed 4P Apart.	74 m <sup>2</sup>	30 m <sup>2</sup>	24.4 m <sup>2</sup>	6 m <sup>2</sup>	6 m <sup>2</sup>
Proposed X1	2 Bed 4P Apart.	79.3m <sup>2</sup>	31.0m <sup>2</sup>	25.8m <sup>2</sup>	6m <sup>2</sup>	19.6m <sup>2</sup>

Apartment X2 (Two)

Quality Housing for Sustainable Communities space provision						
Apartment	Dwelling Type	Gross Floor Area	Aggregate living area	Aggregate bedroom area	Storage	Private Amenity Space
Target	2 Bed 4P Apart.	74 m <sup>2</sup>	30 m <sup>2</sup>	24.4 m <sup>2</sup>	6 m <sup>2</sup>	6 m <sup>2</sup>
Proposed X2	2 Bed 4P Apart.	79.6m <sup>2</sup>	31.3m <sup>2</sup>	25.1m <sup>2</sup>	6m <sup>2</sup>	16.1m <sup>2</sup>

Apartment X3 (Two)

Quality Housing for Sustainable Communities space provision						
Apartment	Dwelling Type	Gross Floor Area	Aggregate living area	Aggregate bedroom area	Storage	Private Amenity Space
Target	2 Bed 4P Apart.	74 m <sup>2</sup>	30 m <sup>2</sup>	24.4 m <sup>2</sup>	6 m <sup>2</sup>	6 m <sup>2</sup>
Proposed X3	2 Bed 4P Apart.	85.6m <sup>2</sup>	35.7m <sup>2</sup>	25.3m <sup>2</sup>	6m <sup>2</sup>	10.6m <sup>2</sup>

Apartment X4 (Two)


Quality Housing for Sustainable Communities space provision						
Apartment	Dwelling Type	Gross Floor Area	Aggregate living area	Aggregate bedroom area	Storage	Private Amenity Space
Target	2 Bed 4P Apart.	74 m <sup>2</sup>	30 m <sup>2</sup>	24.4 m <sup>2</sup>	6 m <sup>2</sup>	6 m <sup>2</sup>
Proposed X4	2 Bed 4P Apart.	74.0m <sup>2</sup>	30.1m <sup>2</sup>	25.2m <sup>2</sup>	6m <sup>2</sup>	8m <sup>2</sup> / 14m <sup>2</sup> / 8m <sup>2</sup>

Apartment X5 (Two)

Quality Housing for Sustainable Communities space provision						
Apartment	Dwelling Type	Gross Floor Area	Aggregate living area	Aggregate bedroom area	Storage	Private Amenity Space
Target	2 Bed 4P Apart.	74 m <sup>2</sup>	30 m <sup>2</sup>	24.4 m <sup>2</sup>	6 m <sup>2</sup>	6 m <sup>2</sup>
Proposed X5	2 Bed 4P Apart.	94.7m <sup>2</sup>	31.3m <sup>2</sup>	32.7m <sup>2</sup>	8.2m <sup>2</sup>	12.9m <sup>2</sup>

Apartment X6 (Two)

Quality Housing for Sustainable Communities space provision						
Apartment	Dwelling Type	Gross Floor Area	Aggregate living area	Aggregate bedroom area	Storage	Private Amenity Space
Target	2 Bed 4P Apart.	74 m <sup>2</sup>	30 m <sup>2</sup>	24.4 m <sup>2</sup>	6 m <sup>2</sup>	6 m <sup>2</sup>
Proposed X6	2 Bed 4P Apart.	103m <sup>2</sup>	31.0m <sup>2</sup>	29.8m <sup>2</sup>	15.2m <sup>2</sup>	24.2m <sup>2</sup>

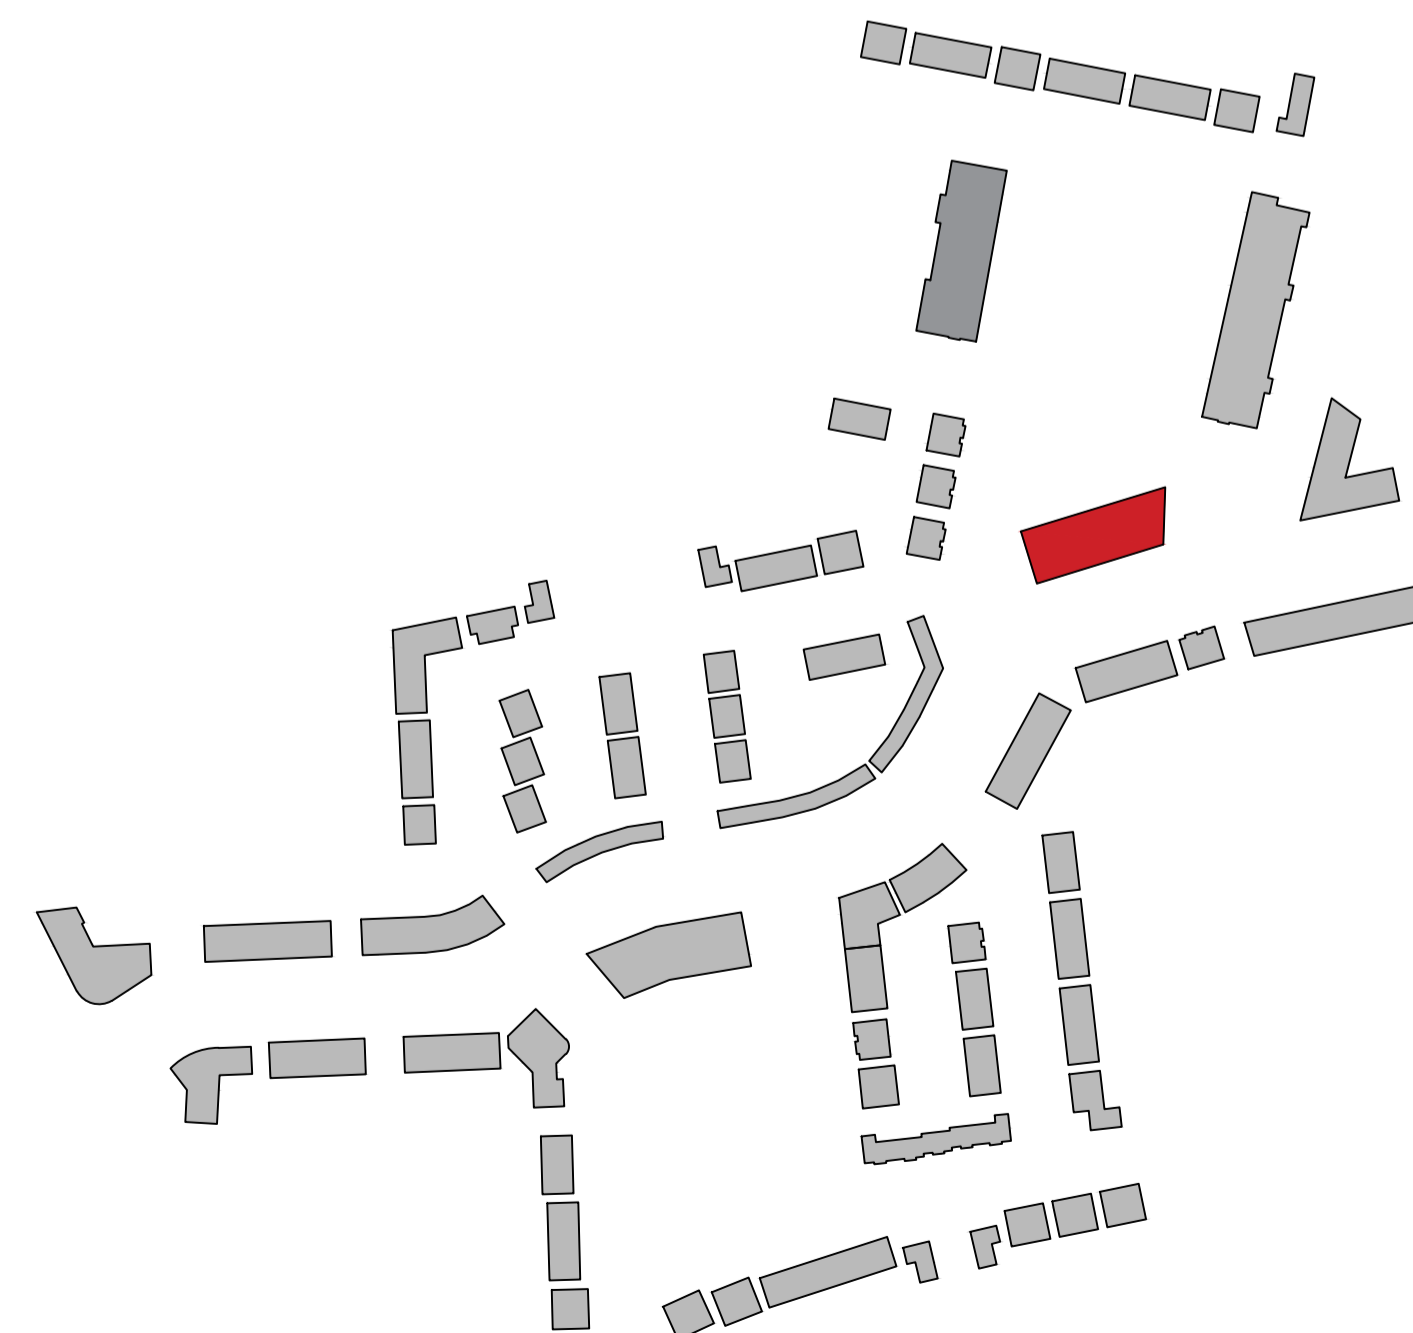

**CPR Note:**  
All works to be carried out using proper materials which are fit for the use they are intended and for the condition in which they are to be used.  
All materials used in connection with the works to comply with the Construction Products Regulation (EU) No. 305/2011 and the harmonised technical specifications/standards that fall within the remit of the CPR No. 305/2011

**van Dijk Architects**  
MILL HOUSE, MILL STREET, DUNDALK, CO. LOUTH  
PH. 01274-9554466 FAX. 01274-9554460  
INFO@VANDIJKARCHITECTS.COM

DRAWING TITLE			
APARTMENT BLOCK G THIRD FLOOR PLAN			
SCALE	AS INDICATED	DRAWING NUMBER	1757-PA-104-BLG
DESIGNED BY	AI	CHECKED BY	AI
DRAWN BY	AC	DATE	JUNE 2021

NOTE:  
FIGURED DIMENSIONS MUST BE USED IN PREFERENCE TO SCALE DIMENSIONS. ANY DIMENSIONAL DISCREPANCIES MUST BE REPORTED TO THE ARCHITECT IMMEDIATELY. THIS DRAWING REMAINS THE COPYRIGHT OF VAN DIJK ARCHITECTS. IT MUST NOT BE USED FOR ANY PURPOSES OUTSIDE OF OR IN CONTRAVENTION WITH THE EXPRESS PERMISSION OF THE PRACTICE. DO NOT COPY OR REPRODUCE THESE DRAWINGS OR ANY ADDITIONAL INFORMATION WITHOUT THE EXPRESSED APPROVAL OF vanDijk Architects