

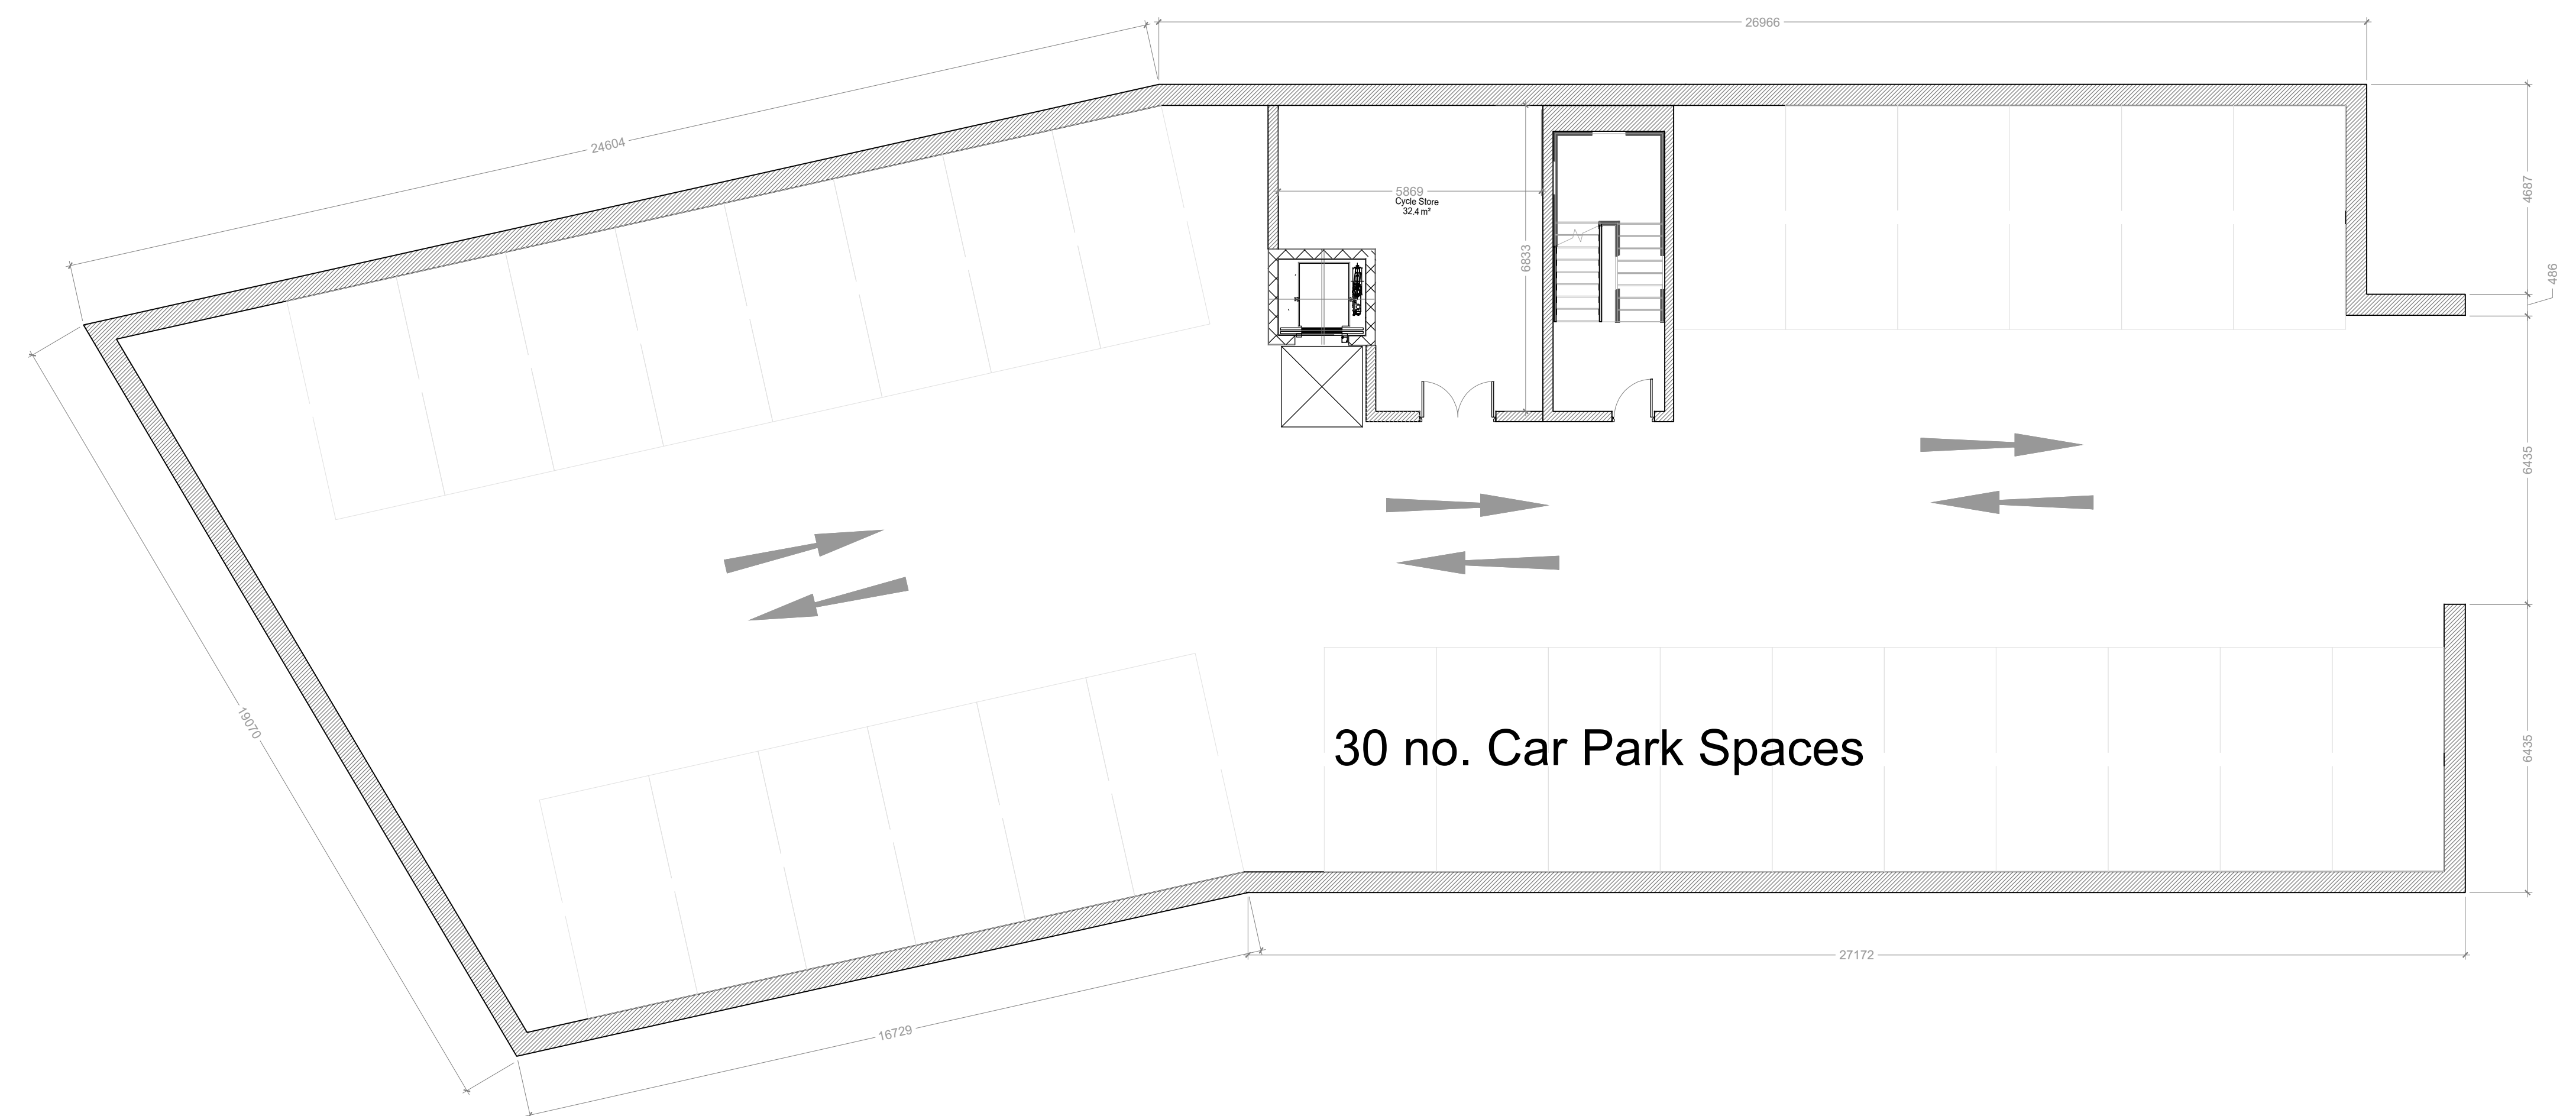


Rev.	By	Date	Description

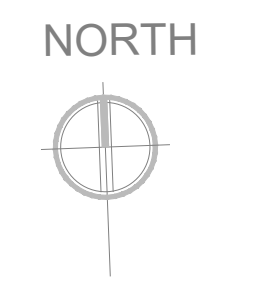

**Block B -Basement Floor Plan**  
1:100

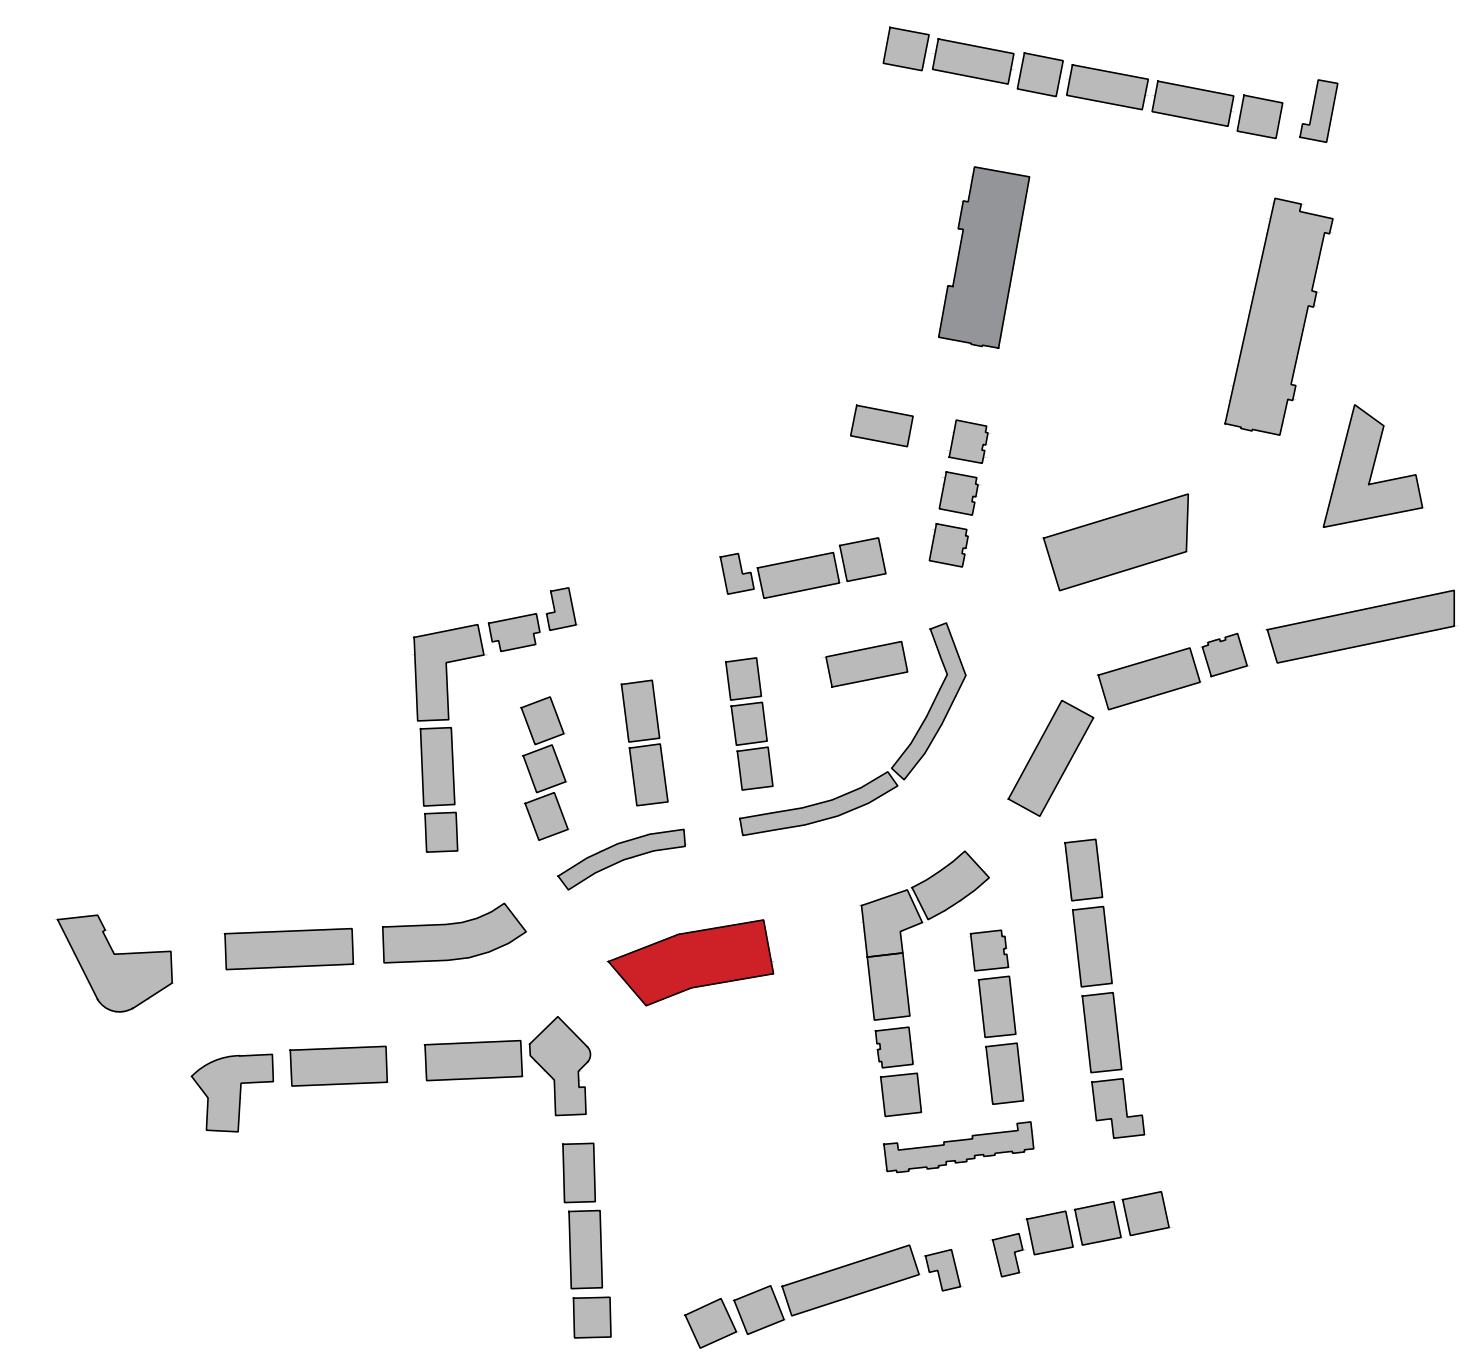

**CPR Note:**  
All works to be carried out using proper materials which are fit for the use they are intended and for the condition in which they are to be used.

All materials used in connection with the works to comply with the Construction Products Regulation (EU) No. 305/2011 and the harmonised technical specifications/standards that fall within the remit of the CPR No. 305/2011

**van Dijk Architects**  
MILL HOUSE, MILL STREET, DUNDALK, CO. LOUTH  
PH: 042-9356460 FAX: 042-9356460  
INFO@VANDIJKARCHITECTS.COM

DRAWING TITLE			
APARTMENT BLOCK B BASEMENT PLAN			
SCALE	DRAWING NUMBER	JOB	CLIENT
AS INDICATED	1757-PA-100-BLB	1757-PA-100-BLB	CLONMINCH TULLAMORE
DESIGNED BY	DATE	CLIENT	DATE
AI	AC	STEINFORT INVESTMENT	JUNE 2021

NOTE:  
FIGURED DIMENSIONS MUST BE USED IN PREFERENCE TO UNCALLED DIMENSIONS. ANY DIMENSIONAL DISCREPANCIES MUST BE REPORTED TO THE ARCHITECT IMMEDIATELY. THIS DRAWING REMAINS THE COPYRIGHT OF VAN DIJK ARCHITECTS. IT MUST NOT BE USED FOR ANY PURPOSE, BEFORE OR OTHERWISE WITHOUT THE EXPRESS PERMISSION OF THIS PRACTICE. DO NOT COPY OR REDISTRIBUTE THESE DRAWINGS OR ANY ADDITIONAL INFORMATION WITHOUT THE EXPRESSED APPROVAL OF vanDijk Architects