




Rev.	By	Date	Description

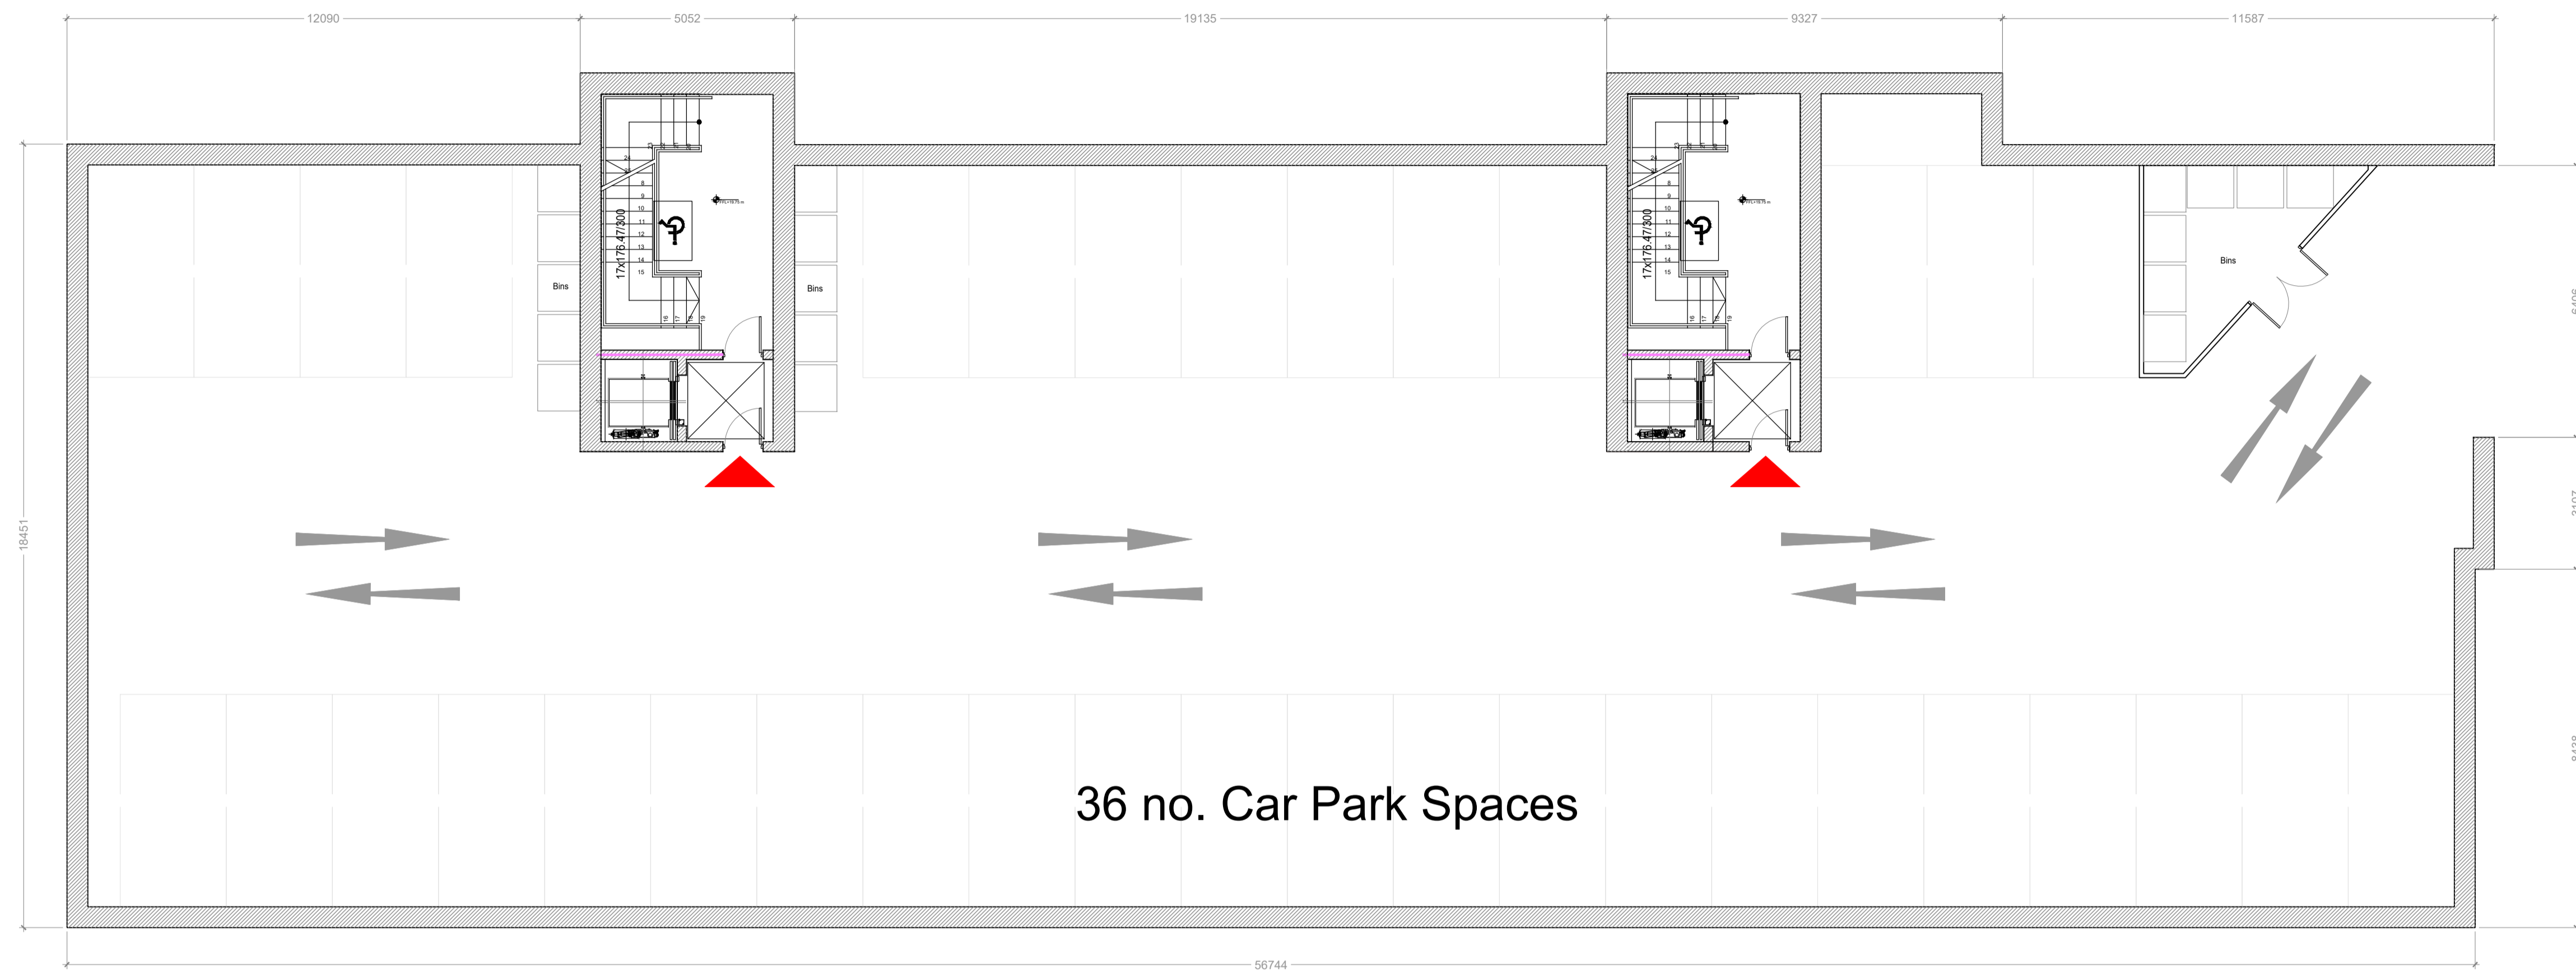

Block D -Basement Floor Plan
1:100

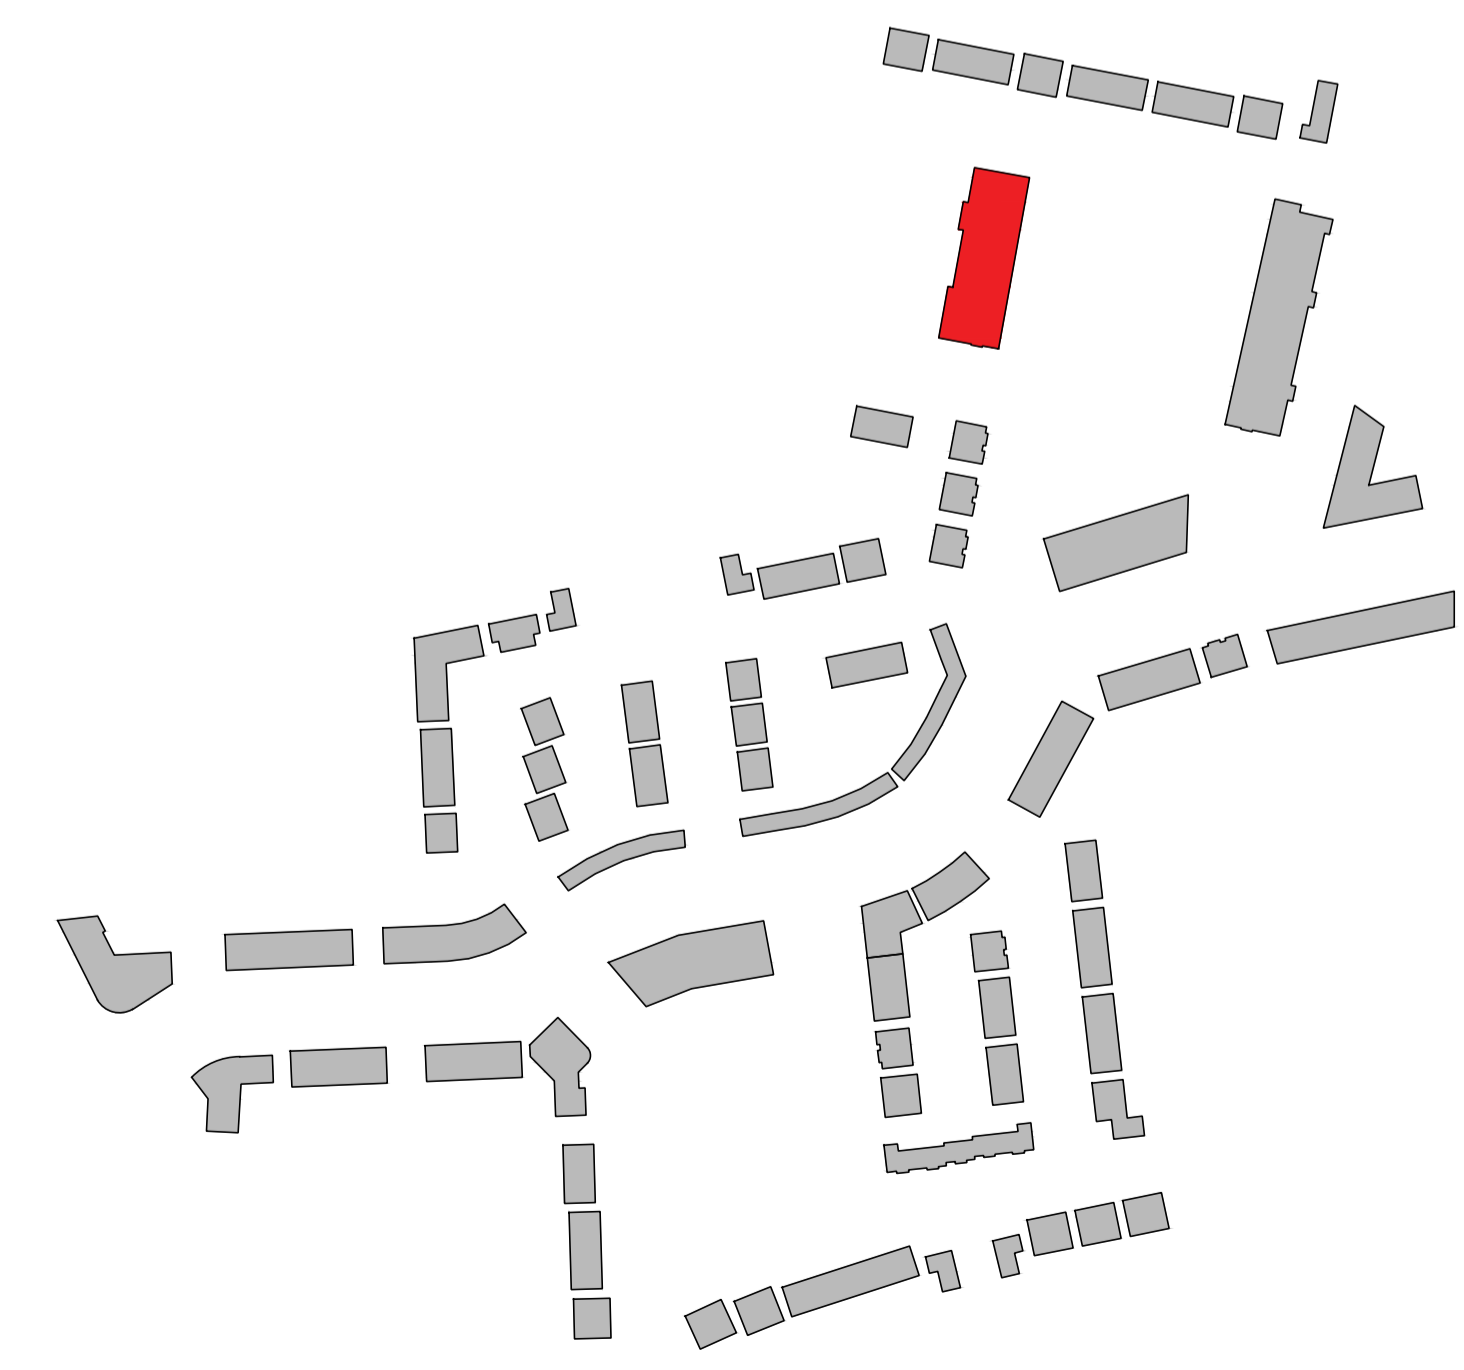

CPR Note:
All works to be carried out using proper materials which are fit for the use they are intended and for the condition in which they are to be used.
All materials used in connection with the works to comply with the Construction Products Regulation (EU) No. 305/2011 and the harmonised technical specifications/standards that fall within the remit of the CPR No. 305/2011

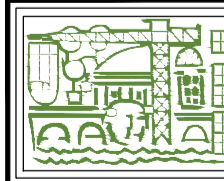 van Dijk Architects MILL HOUSE, MILL STREET, DUNDALK, CO. LOUTH PH: 042-8556460 FAX: 042-8556460 INFO@VANDIJKARCHITECTS.COM	
DRAWING TITLE	
APARTMENT BLOCK D BASEMENT PLAN	
SCALE	AS INDICATED
PROJECT NO.	1757-PA-100-BLD
CLIENT	CLONMINCH TULLAMORE
DESIGNED BY	AI
DATE	1757-PA-BLD
CLIENT	STEINFORT INVESTMENT
DATE	JUNE 2021
DATE	AC
DATE	JUNE 2021

NOTE:
FIGURED DIMENSIONS MUST BE USED IN PREFERENCE TO UNCALLED DIMENSIONS. ANY DIMENSIONAL DISCREPANCIES MUST BE REPORTED TO THE ARCHITECT IMMEDIATELY. THIS DRAWING REMAINS THE COPYRIGHT OF VAN DIJK ARCHITECTS. IT MUST NOT BE USED FOR ANY PURPOSE, BEFORE OR OTHERWISE WITHOUT THE EXPRESS PERMISSION OF THIS PRACTICE. DO NOT COPY OR REDISTRIBUTE THESE DRAWINGS OR ANY ADDITIONAL INFORMATION WITHOUT THE EXPRESSED APPROVAL OF vanDijk Architects