



Rev.	By	Date	Description

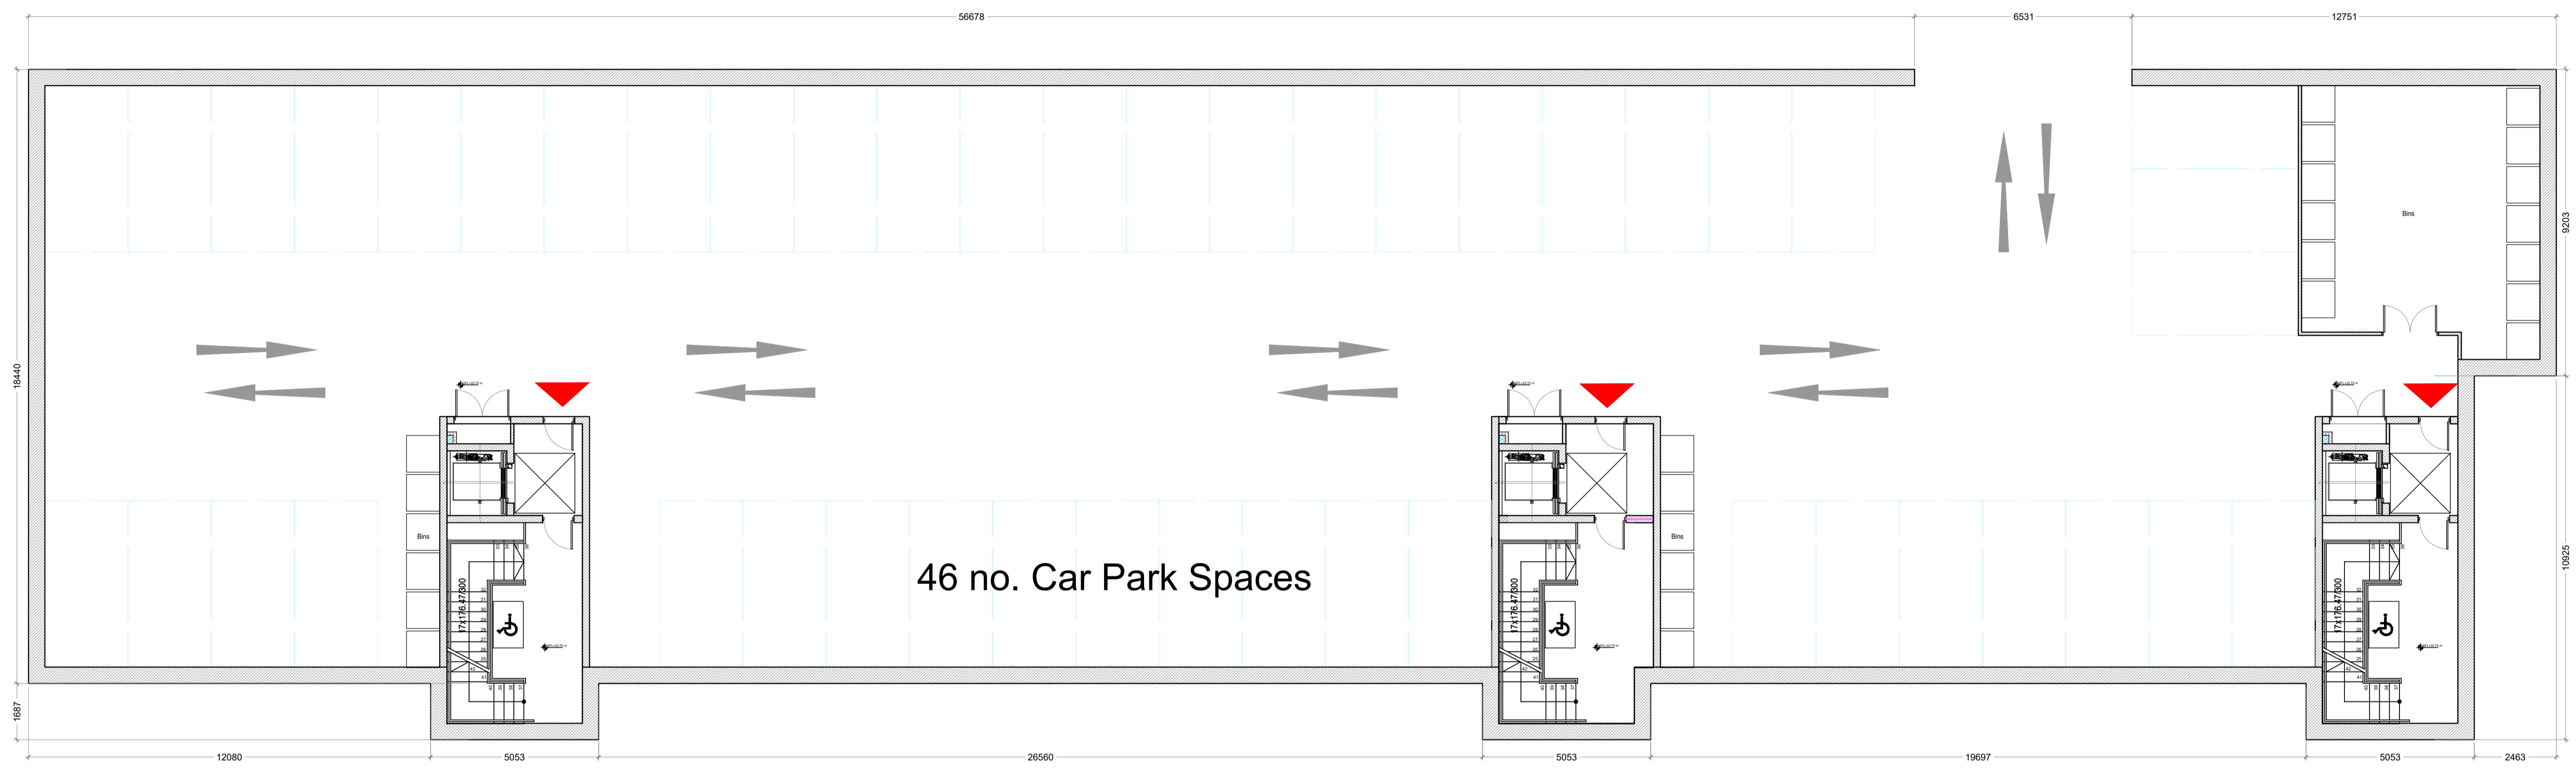

46 no. Car Park Spaces

Block E -Basement Floor Plan
1:100

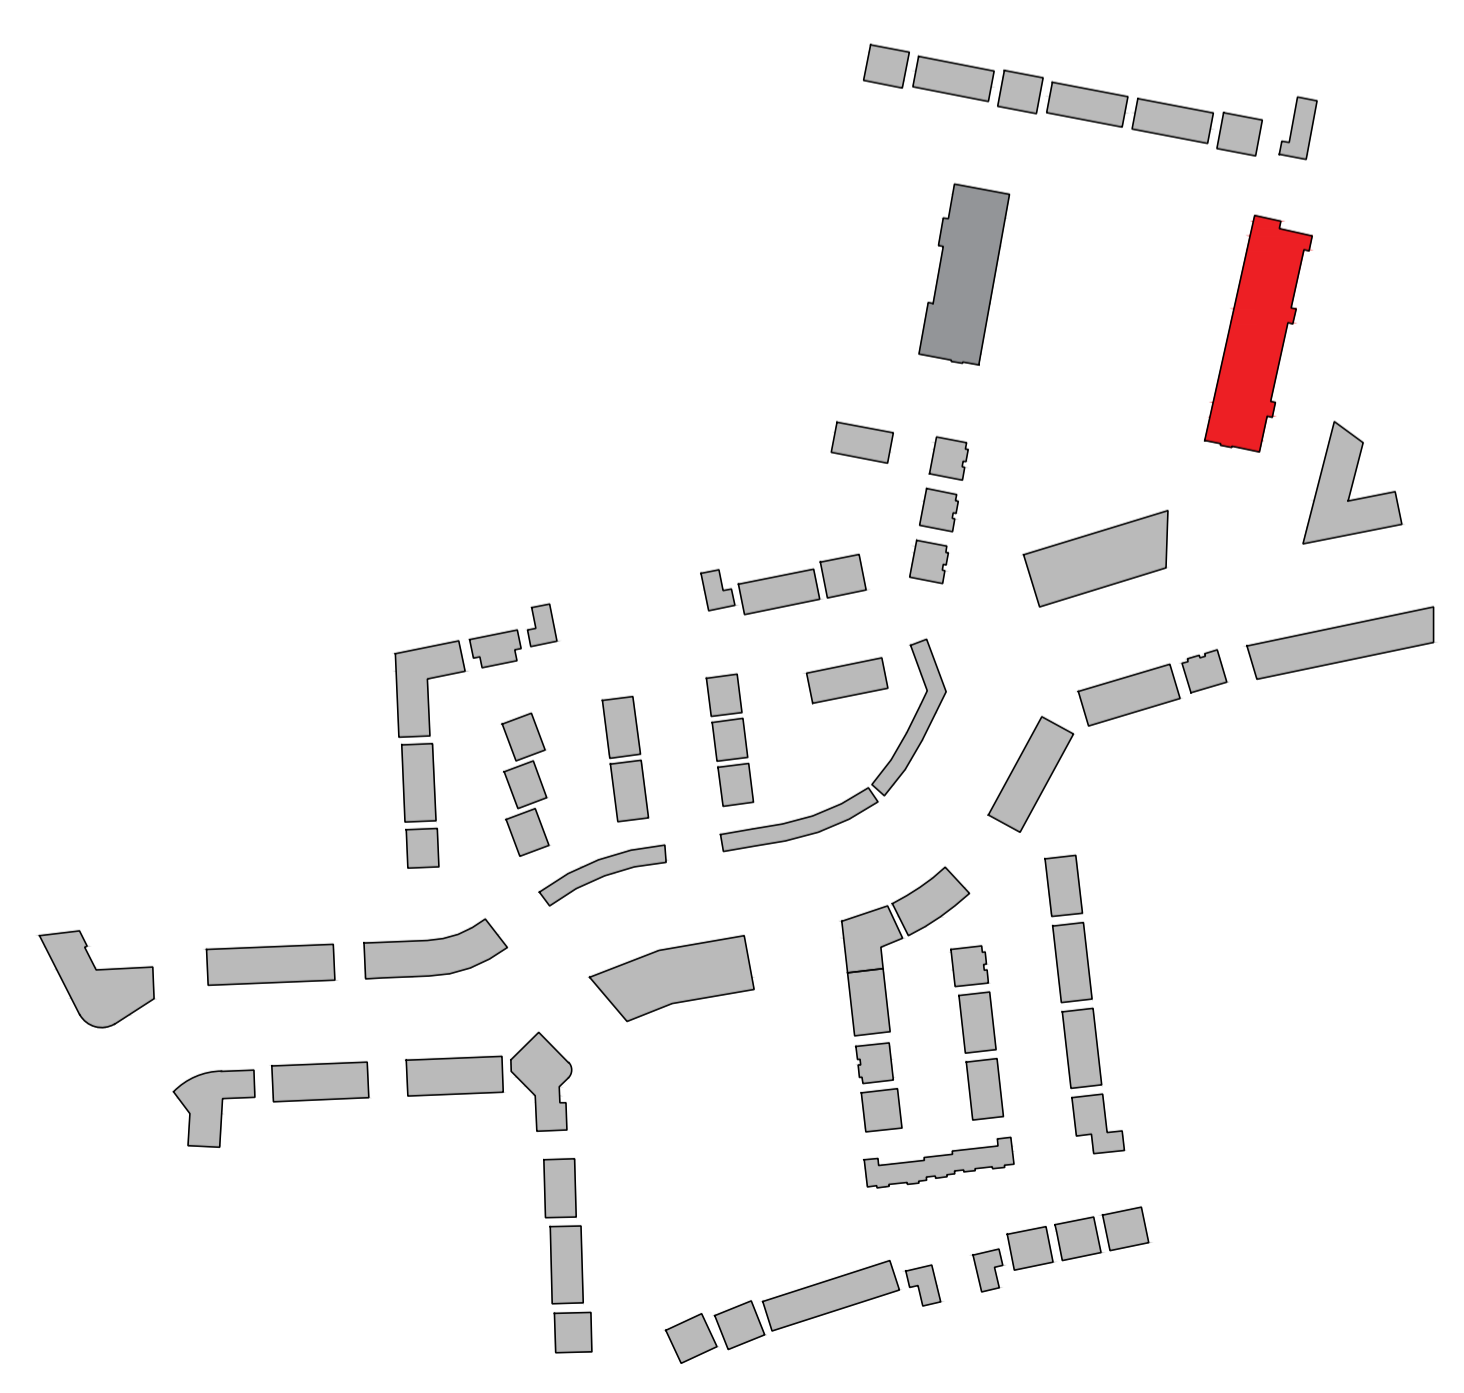

CPR Note:
All works to be carried out using proper materials which are fit for the use they are intended and for the condition in which they are to be used.
All materials used in connection with the works to comply with the Construction Products Regulation (EU) No. 305/2011 and the harmonised technical specifications/standards that fall within the remit of the CPR No. 305/2011

van Dijk Architects
MILL HOUSE, MILL STREET - DUNDALK, CO. LOUTH
PH. 012-9354466 FAX. 012-9354460
INFO@VANDIJKARCHITECTS.COM

DRAWING TITLE			
APARTMENT BLOCK E BASEMENT PLAN			

SCALE	DRAWING NUMBER	JOB	CLIENT
AS INDICATED	1757-PA-100-BLE	CLOMNINGH TULLAMORE	STENFORT INVESTMENTS
DESIGNED BY	DATE	DRAWN BY	
AI	JUNE 2021	AC	

NOTE:
FIGURED DIMENSIONS MUST BE USED IN PREFERENCE TO SCALE DIMENSIONS. ANY DIMENSIONAL DISCREPANCIES MUST BE REPORTED TO THE ARCHITECT IMMEDIATELY. THIS DRAWING REMAINS THE COPYRIGHT OF VAN DIJK ARCHITECTS. IT MUST NOT BE USED FOR ANY PURPOSES OUTSIDE OF THOSE INTENDED WITHOUT THE EXPRESS PERMISSION OF THE PRACTICE. DO NOT COPY OR REPRODUCE THESE DRAWINGS OR ANY ADDITIONAL INFORMATION WITHOUT THE EXPRESS APPROVAL OF vanDijk Architects