



Rev.	By	Date	Description

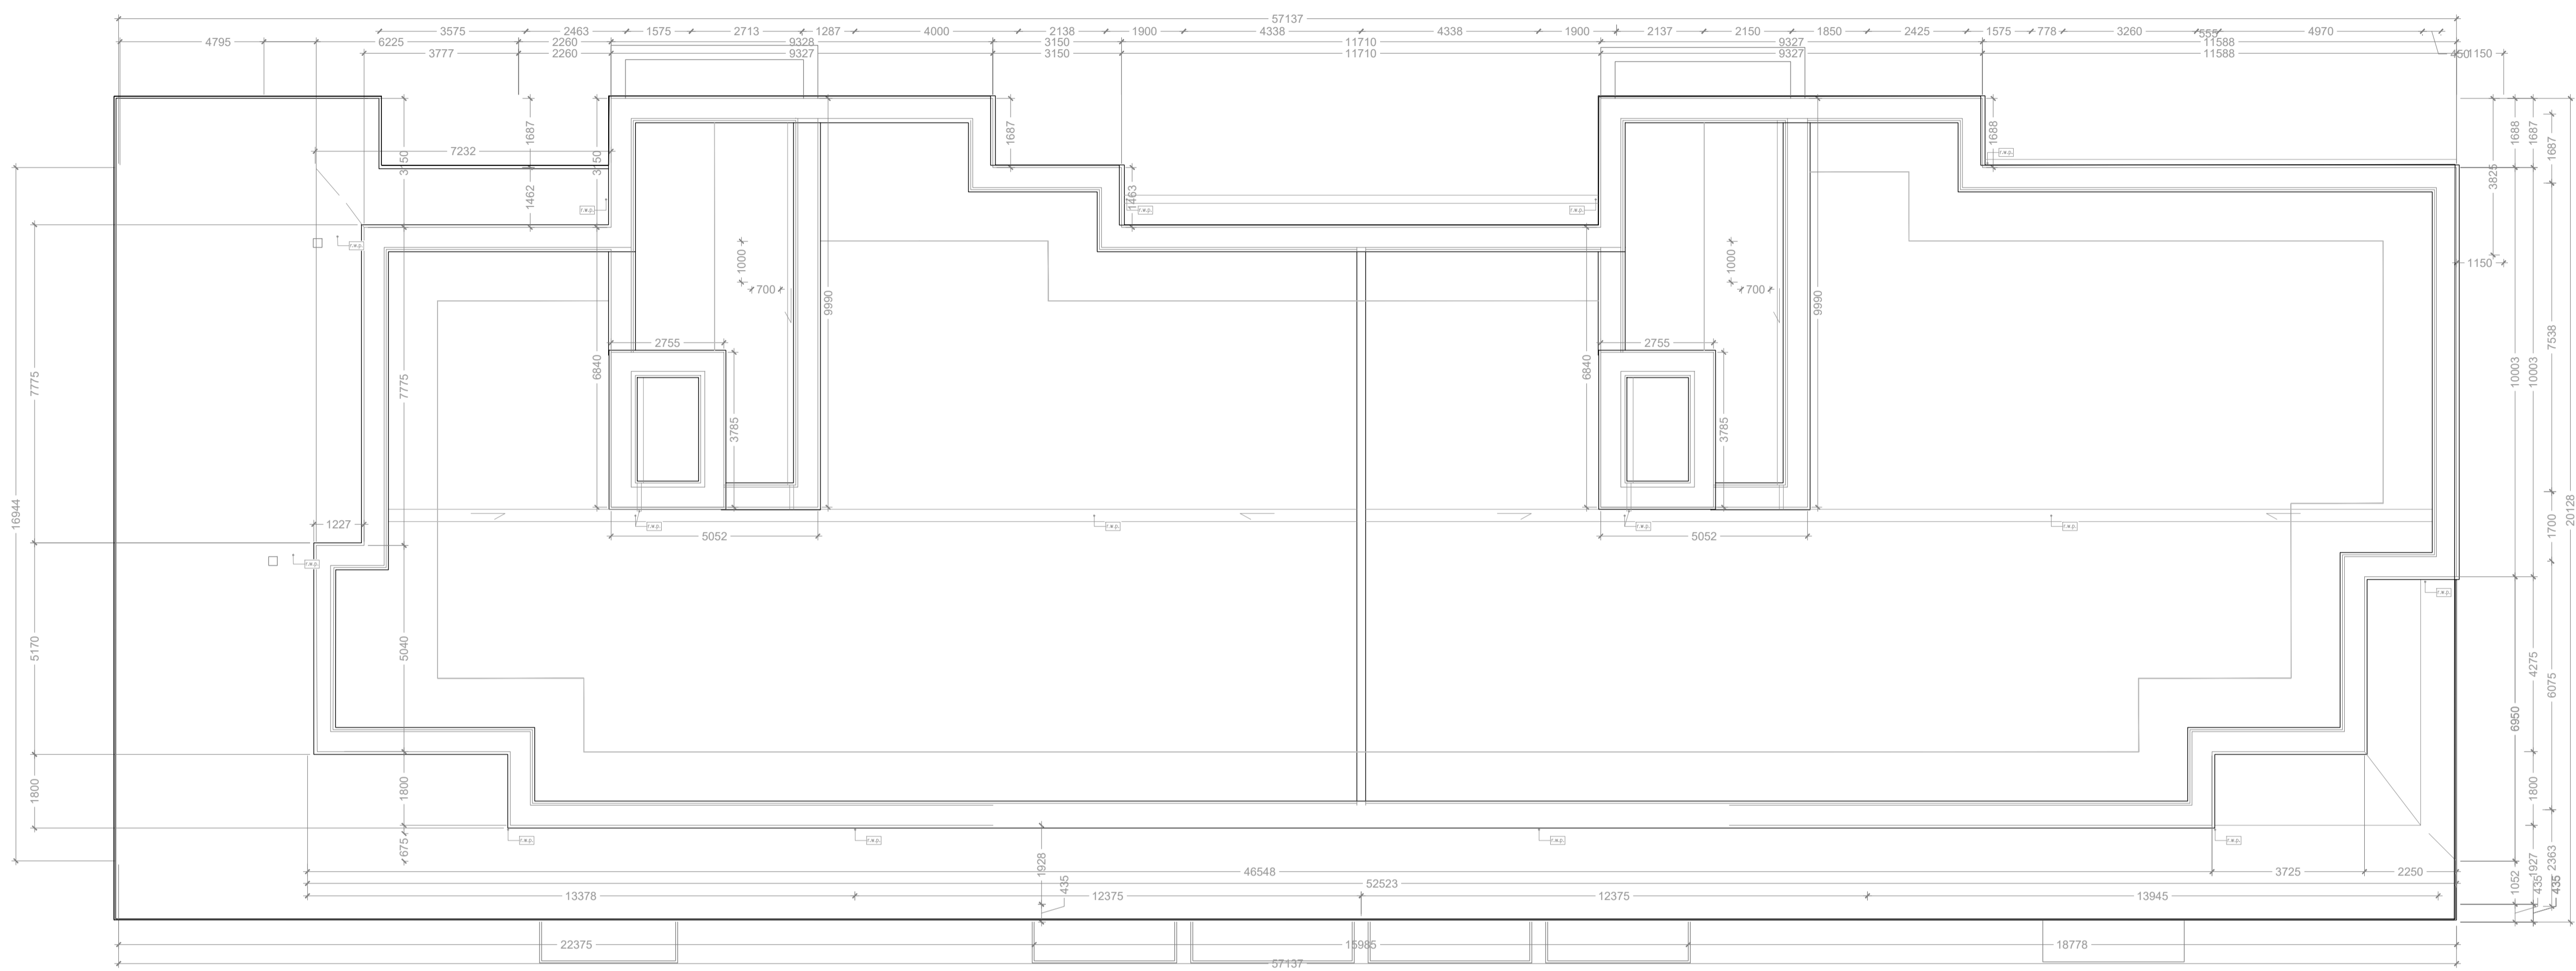


**Block D - Roof Plan**  
1:100

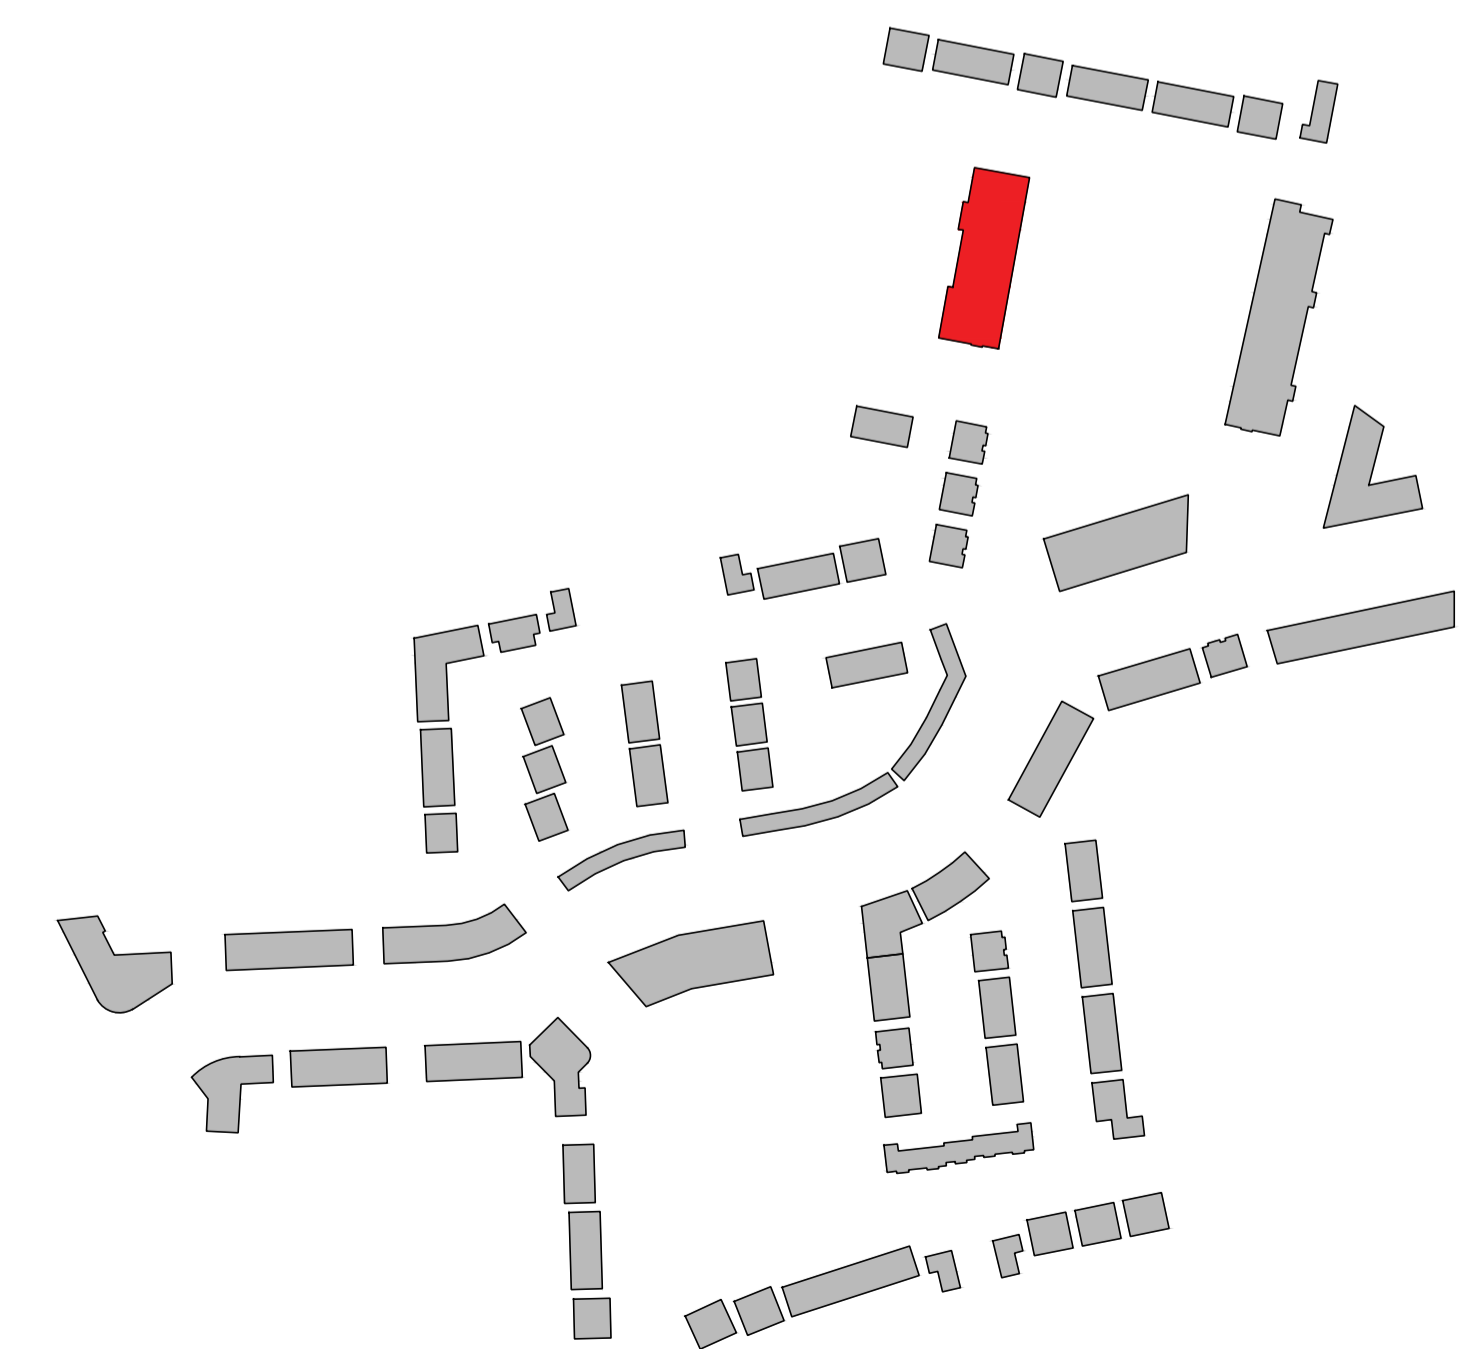

**CPR Note:**  
All works to be carried out using proper materials which are fit for the use they are intended and for the condition in which they are to be used.

All materials used in connection with the works to comply with the Construction Products Regulation (EU) No. 305/2011 and the harmonised technical specifications/standards that fall within the remit of the CPR No. 305/2011

 <b>van Dijk Architects</b> MILL HOUSE, MILL STREET, DUNDALK, CO. LOUTH PH. 012-93554460 FAX. 012-93554460 INFO@VANDIJKARCHITECTS.COM			
DRAWING TITLE		APARTMENT BLOCK D ROOF PLAN	
SCALE	AS INDICATED	DRAWING NUMBER	1757-PA-104-BLD
DESIGNED BY	AI	CLIENT	CLONMINCH TULLAMORE
REVISED BY	-	DATE	JUNE 2021
DESIGNED BY	AC	CLIENT	STEINFORT INVESTMENT
REVISED BY	-	DATE	JUNE 2021

NOTE:  
FIGURED DIMENSIONS MUST BE USED IN PREFERENCE TO SCALE DIMENSIONS. ANY DIMENSIONAL DISCREPANCIES MUST BE REPORTED TO THE ARCHITECT IMMEDIATELY. THIS DRAWING REMAINS THE COPYRIGHT OF VAN DIJK ARCHITECTS. IT MUST NOT BE USED FOR ANY PURPOSE, BEFORE OR OTHERWISE WITHOUT THE EXPRESS PERMISSION OF THIS PRACTICE. DO NOT COPY OR REDISTRIBUTE THESE DRAWINGS OR ANY ADDITIONAL INFORMATION WITHOUT THE EXPRESSED APPROVAL OF vanDijk Architects