

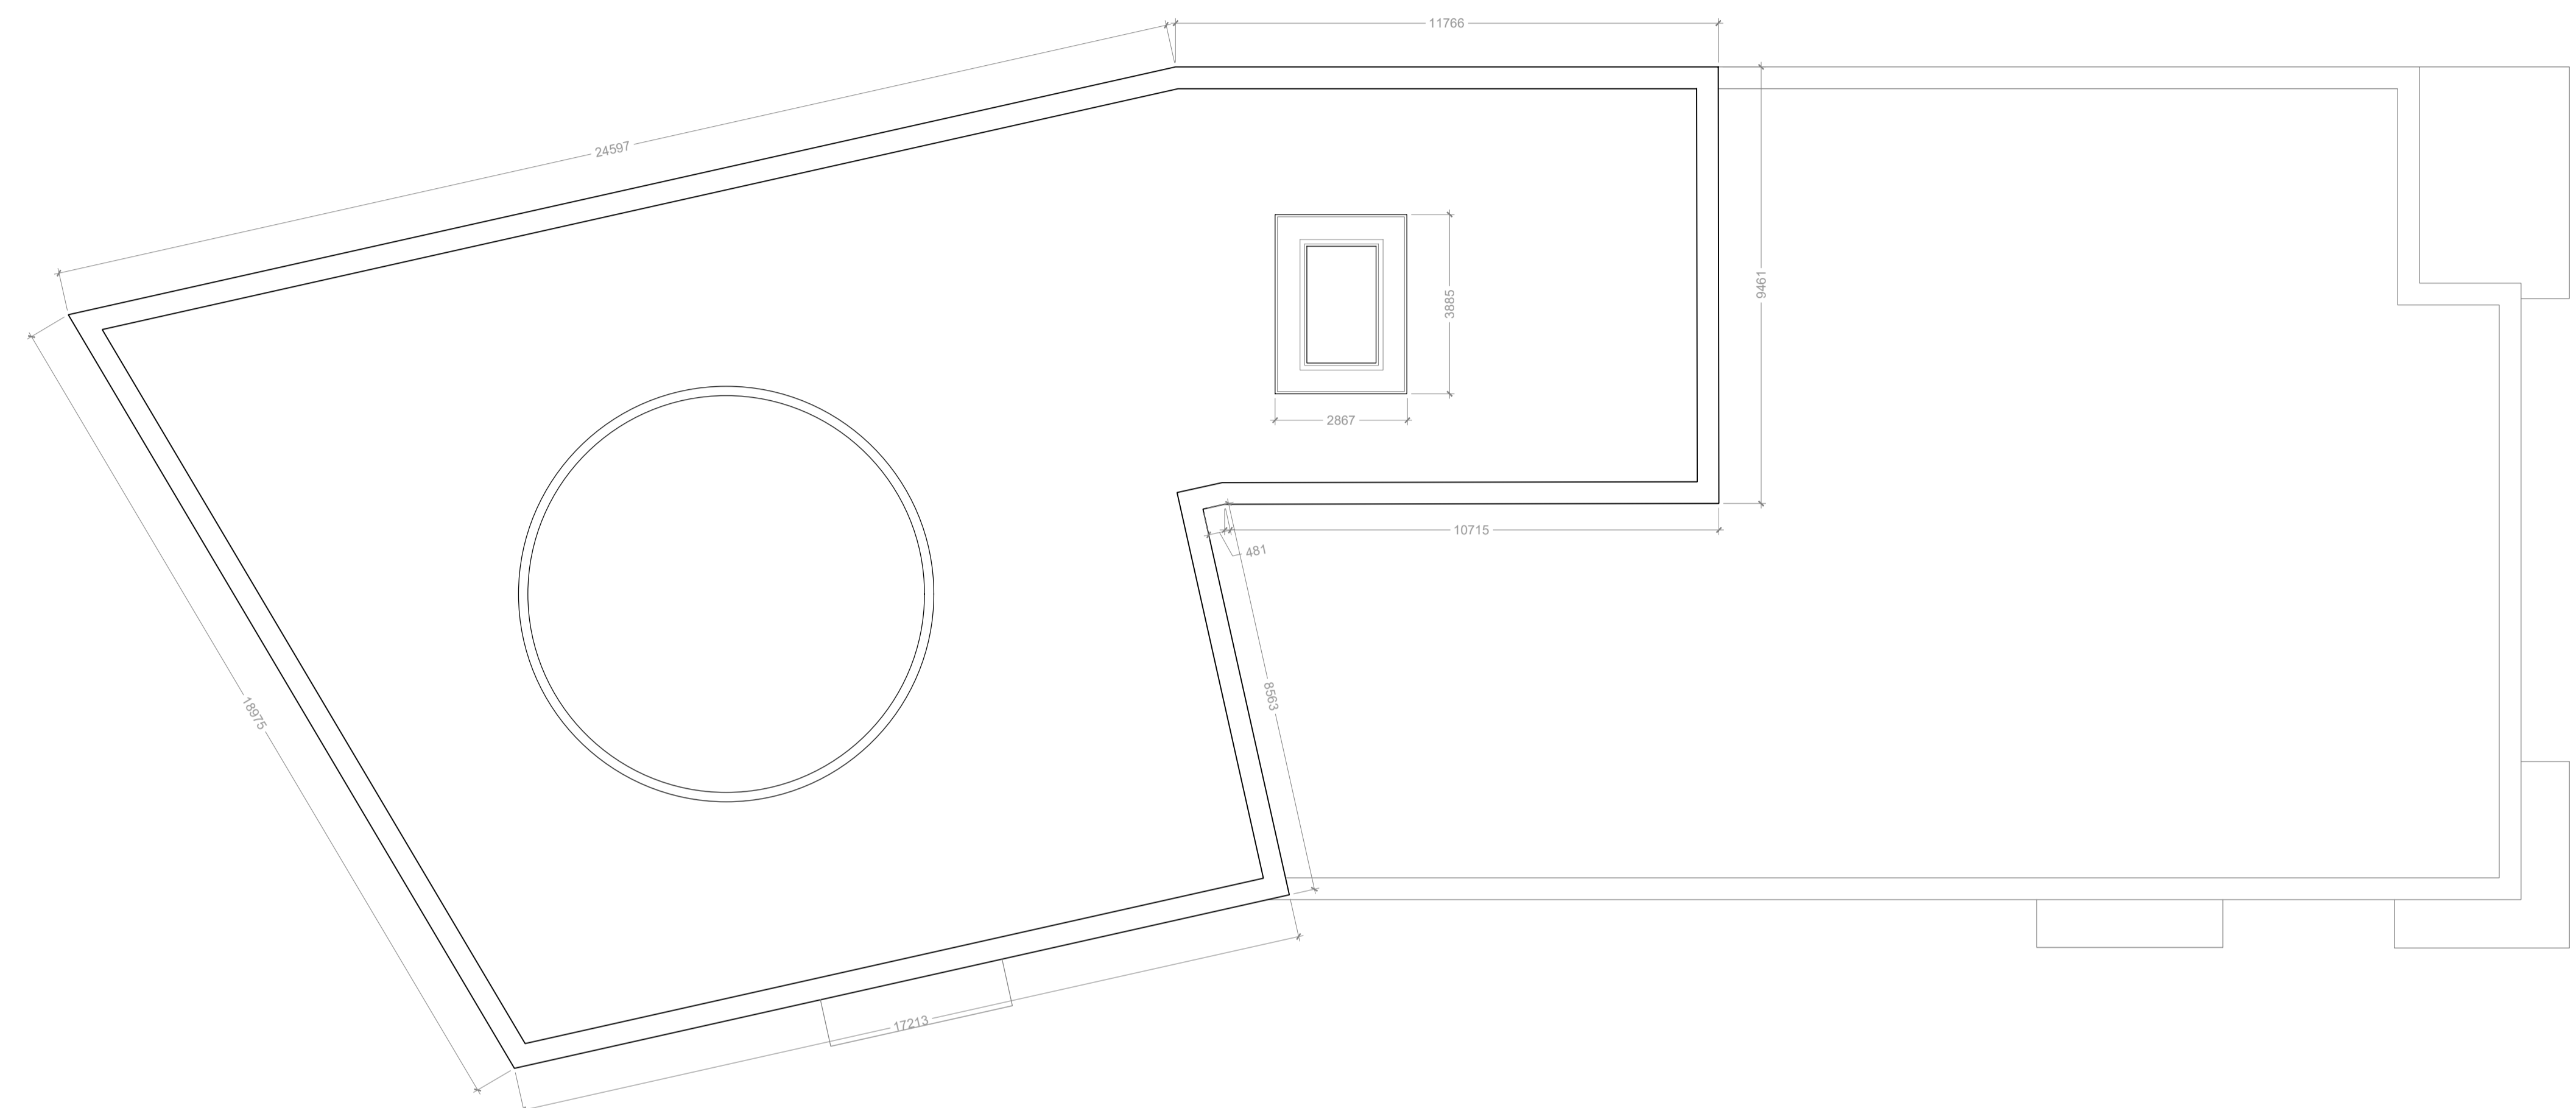


Rev.	By	Date	Description

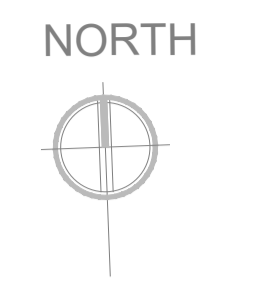

Block B -Roof Floor Plan
1:100

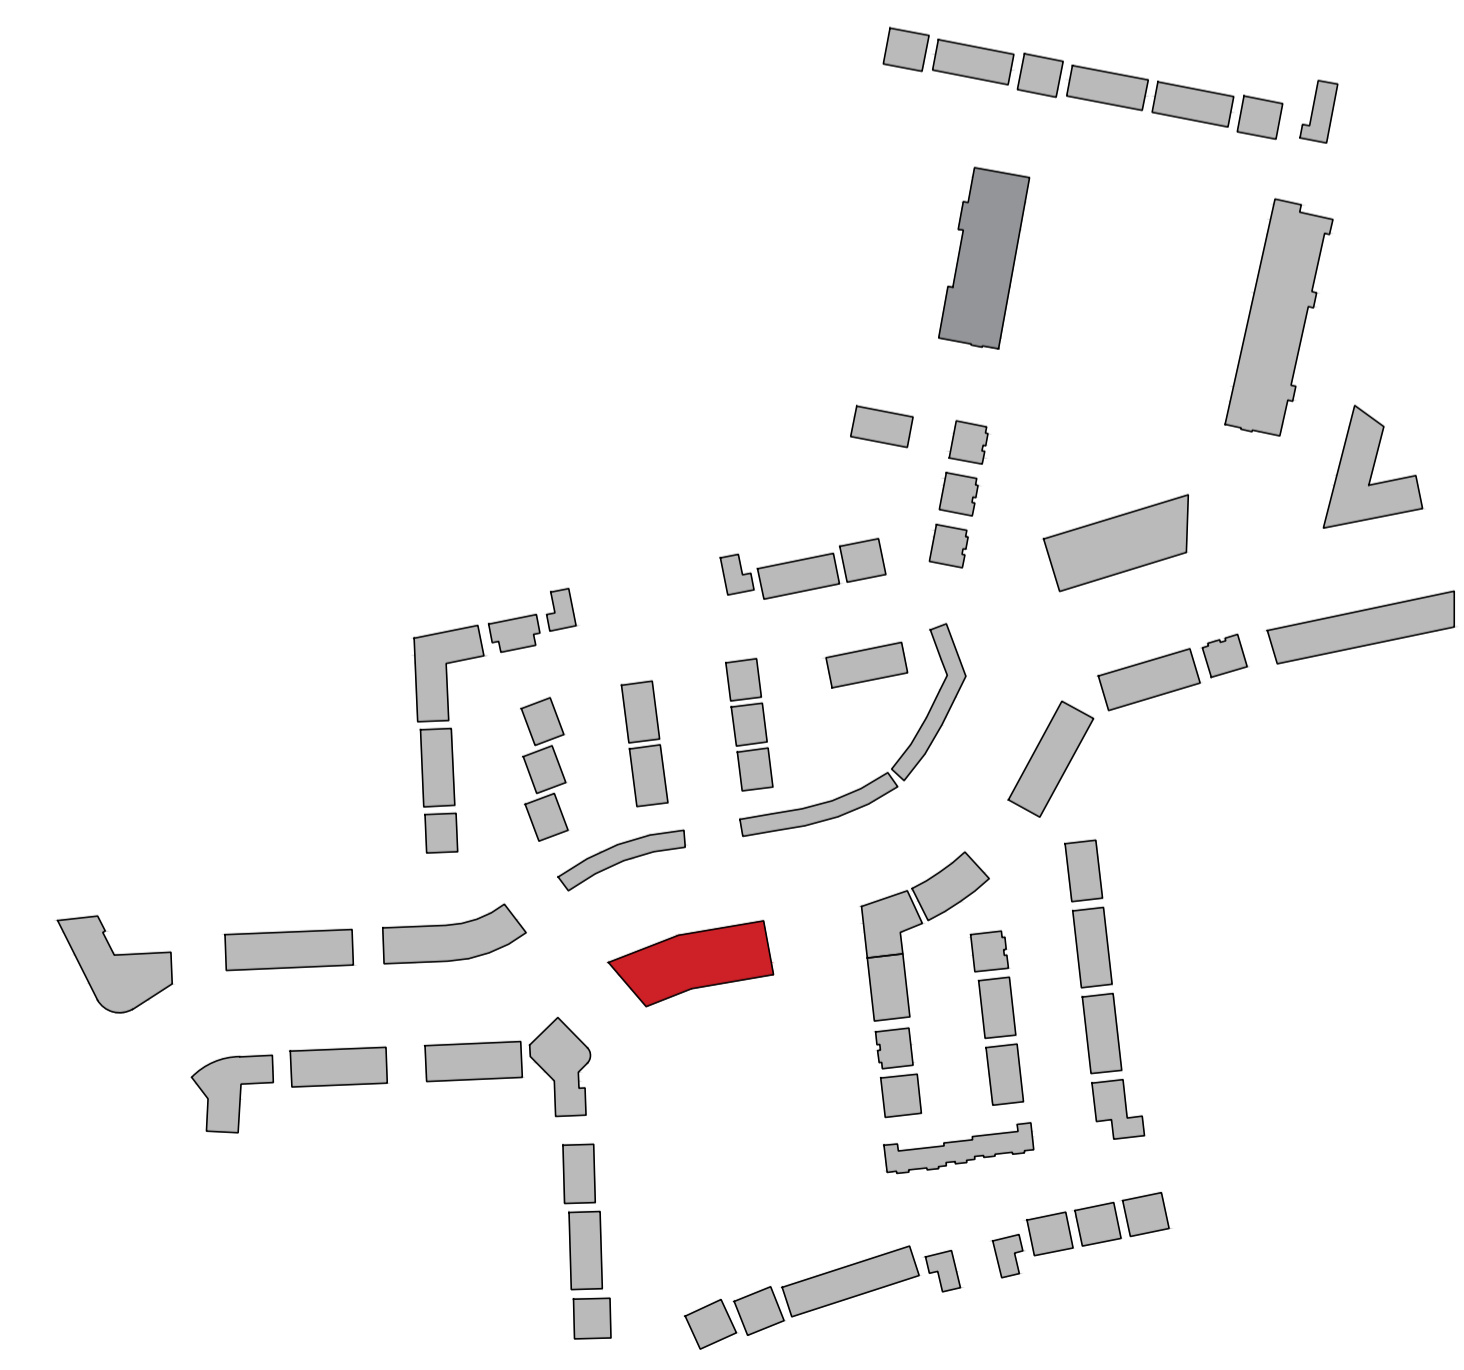

CPR Note:
All works to be carried out using proper materials which are fit for the use they are intended and for the condition in which they are to be used.
All materials used in connection with the works to comply with the Construction Products Regulation (EU) No. 305/2011 and the harmonised technical specifications/standards that fall within the remit of the CPR No. 305/2011

van Dijk Architects
MILL HOUSE, MILL STREET, DUNDALK, CO. LOUTH
PH: 042-8556460 FAX: 042-8556460
INFO@VANDIJKARCHITECTS.COM

DRAWING TITLE			
APARTMENT BLOCK B ROOF PLAN			
SCALE	DRAWING NUMBER	SUB	CLIENT
AS INDICATED	1757-PA-105-BLB	001	CLONMINCH TULLAMORE
DESIGNED BY	NO REFERENCE	CLIENT	STEINFORT INVESTMENT
AI	1757-PA-BLB	DATE	JUNE 2021
DATE	AC	DATE	JUNE 2021

NOTE:
FIGURED DIMENSIONS MUST BE USED IN PREFERENCE TO UNCALLED DIMENSIONS. ANY DIMENSIONAL DISCREPANCIES MUST BE REPORTED TO THE ARCHITECT IMMEDIATELY. THIS DRAWING REMAINS THE COPYRIGHT OF VAN DIJK ARCHITECTS. IT MUST NOT BE USED FOR ANY PURPOSE, BEFORE OR OTHERWISE WITHOUT THE EXPRESS PERMISSION OF THIS PRACTICE. DO NOT COPY OR REDISTRIBUTE THESE DRAWINGS OR ANY ADDITIONAL INFORMATION WITHOUT THE EXPRESSED APPROVAL OF vanDijk Architects