




1 BLOCK B - North Elevation  
1 : 100



2 BLOCK B - South Elevation  
1 : 100

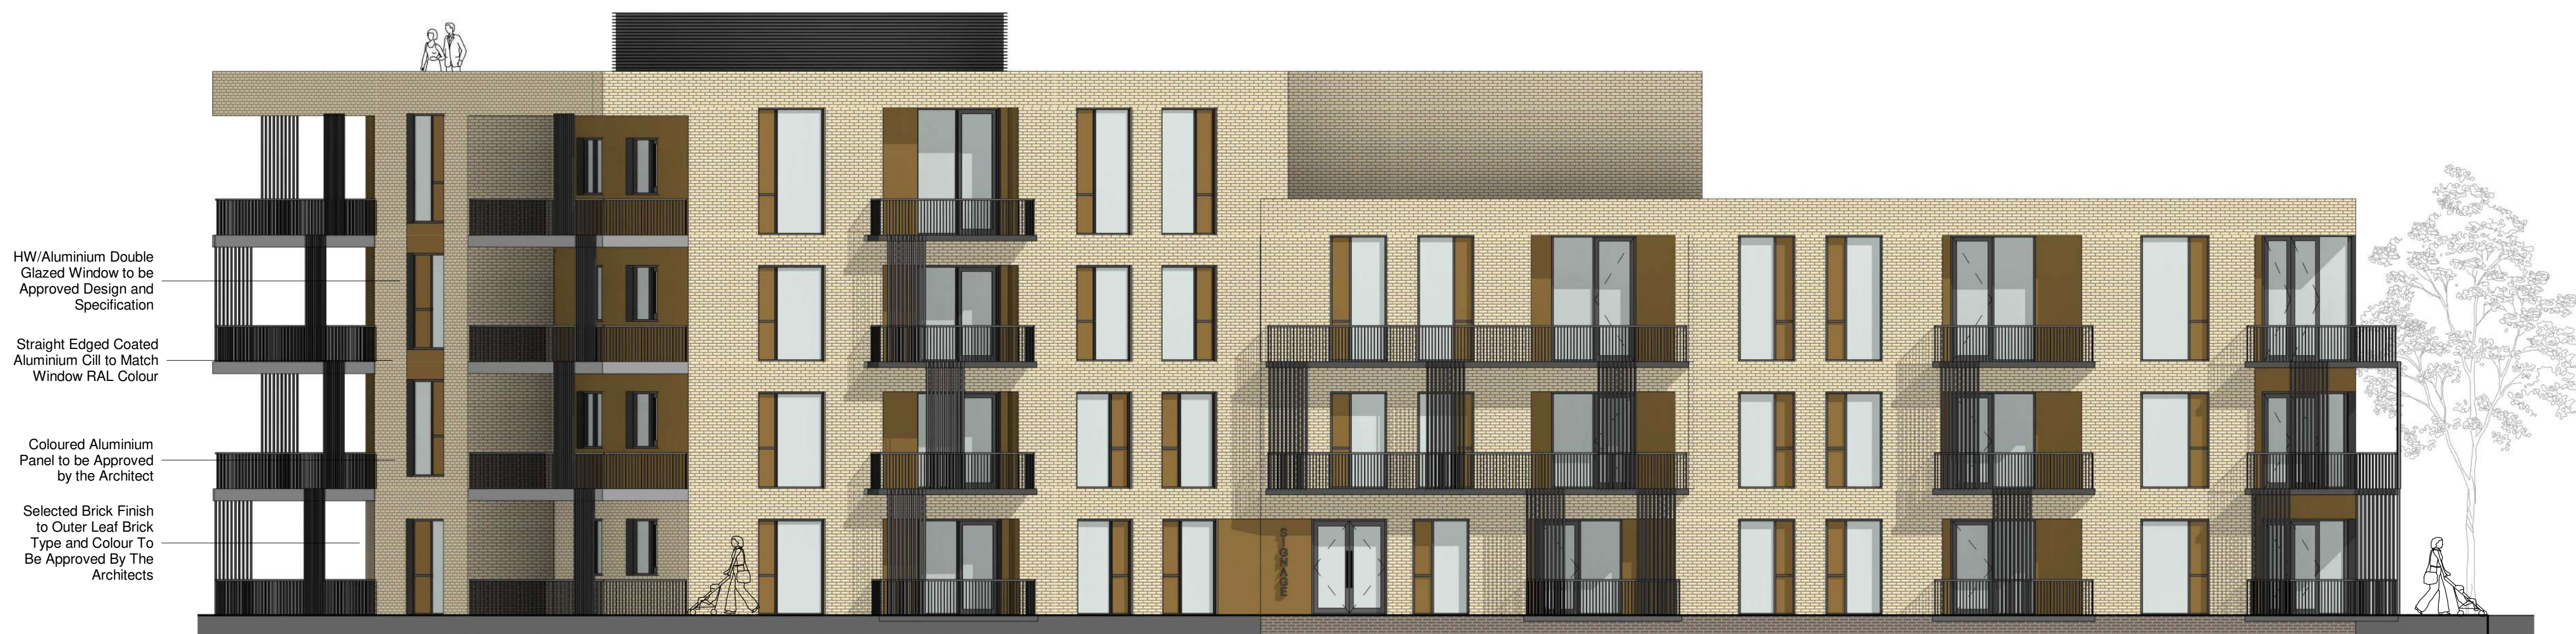

4 3D View 1.



3 3D View 2.

REV. NR.	ISSUED BY	REV. DESCRIPTION	REV. DATE

**CPI NOTE:**  
ALL WORKS TO BE CARRIED OUT USING PROPER MATERIALS WHICH ARE FIT FOR THE USE THEY ARE INTENDED AND FOR THE CONDITIONS IN WHICH THEY ARE TO BE USED. ALL MATERIALS USED IN CONNECTION WITH THE WORKS TO COMPLY WITH THE CONSTRUCTION PRODUCTS REGULATION (EU) NO. 305/2011 AND THE HARMONISED TECHNICAL SPECIFICATIONS/STANDARDS THAT FALL WITHIN THE SCOPE OF THE CEN/ISO 25061.

**van Dijk Architects**  
MILL HOUSE, MILL STREET, DUNDALK, CO. LOUTH  
PH. 042-9354466 FAX. 042-9354466  
INFO@VANDIJKARCHITECTS.COM

DRAWING TITLE: **APARTMENT BLOCK B - PROPOSED ELEVATIONS**

SCALE: 1 : 100	DRAWING NUMBER: 1757-PA-200-BLB	JOB: CLONMINTCH, TULLAMORE
REVISION: 1	MODEL STATUS: CLIENT	CLIENT: STEINFORT INVESTMENTS
DESIGNED BY: PD	DATE: JULY 2021	

NOTE:  
FIGURED DIMENSIONS MUST BE USED IN PREFERENCE TO SCALED DIMENSIONS. ANY DIMENSIONAL DISCREPANCIES MUST BE REPORTED TO THE ARCHITECT IMMEDIATELY. THIS DRAWING REMAINS THE COPYRIGHT OF VAN DIJK ARCHITECTS. IT MUST NOT BE USED FOR ANY PURPOSES WITHOUT THE EXPRESS PERMISSION OF THIS PRACTICE. DO NOT COPY OR REDISTRIBUTE THESE DRAWINGS OR ANY ADDITIONAL INFORMATION WITHOUT THE EXPRESSED APPROVAL OF vanDijk Architects