
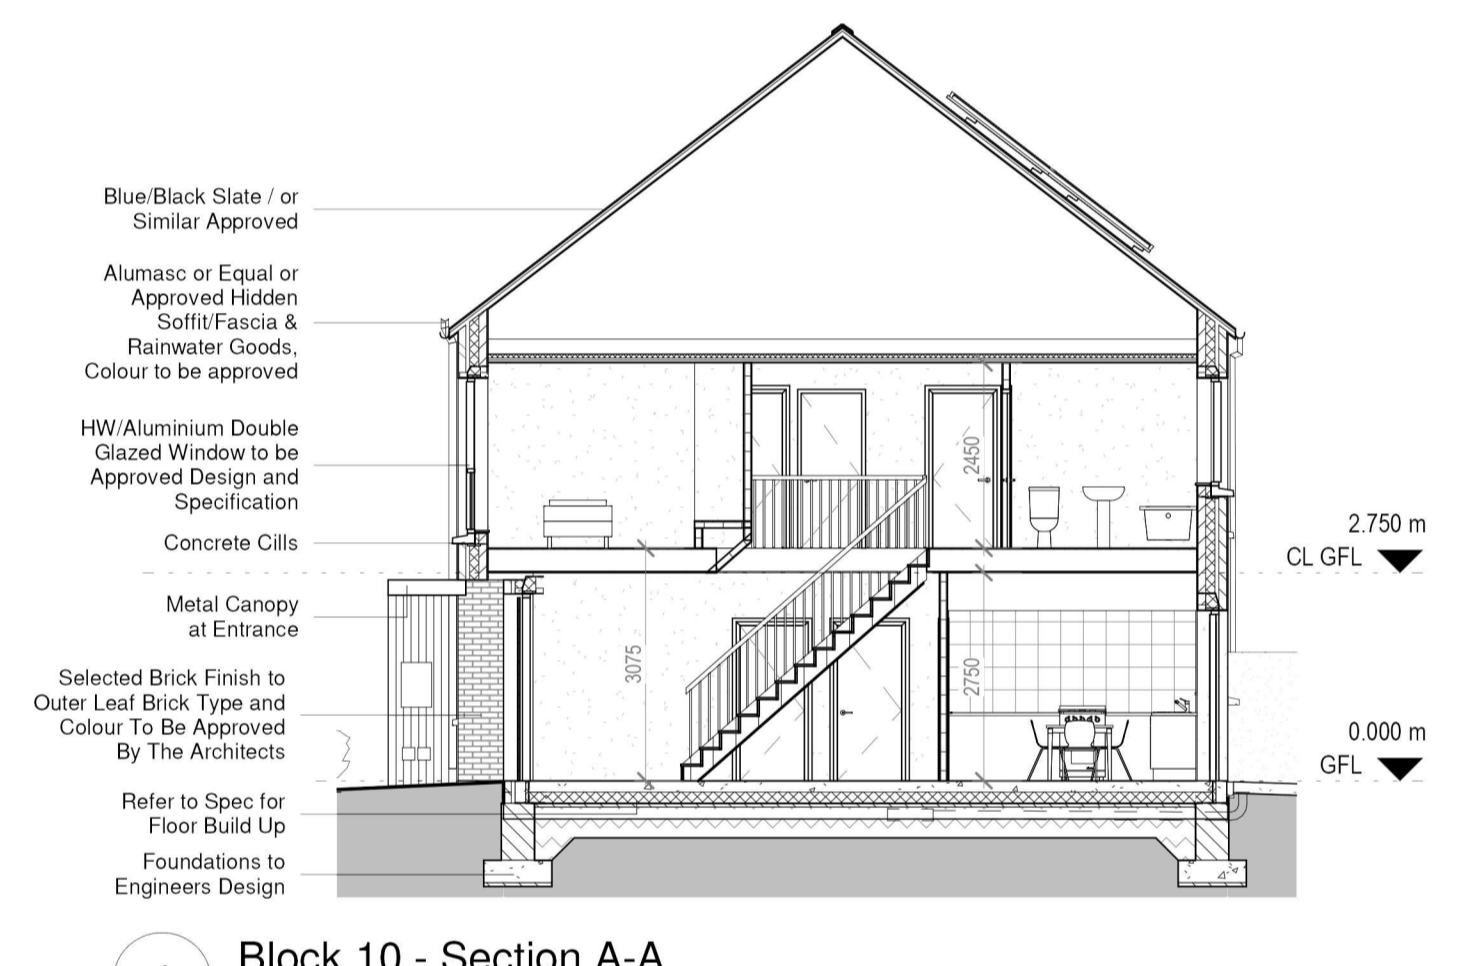
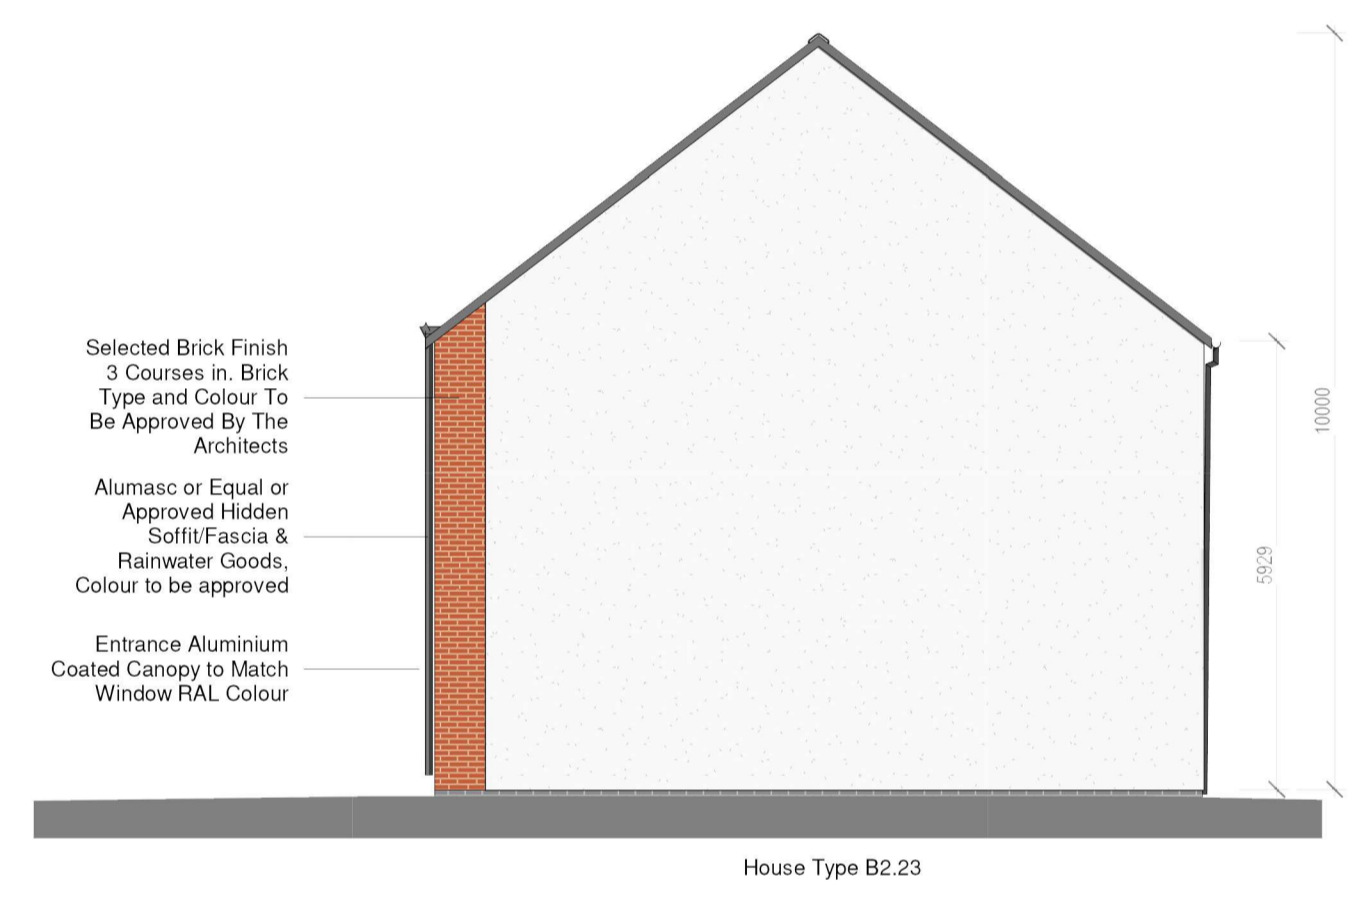



1 Block 10 - Rear Elevation  
1:100

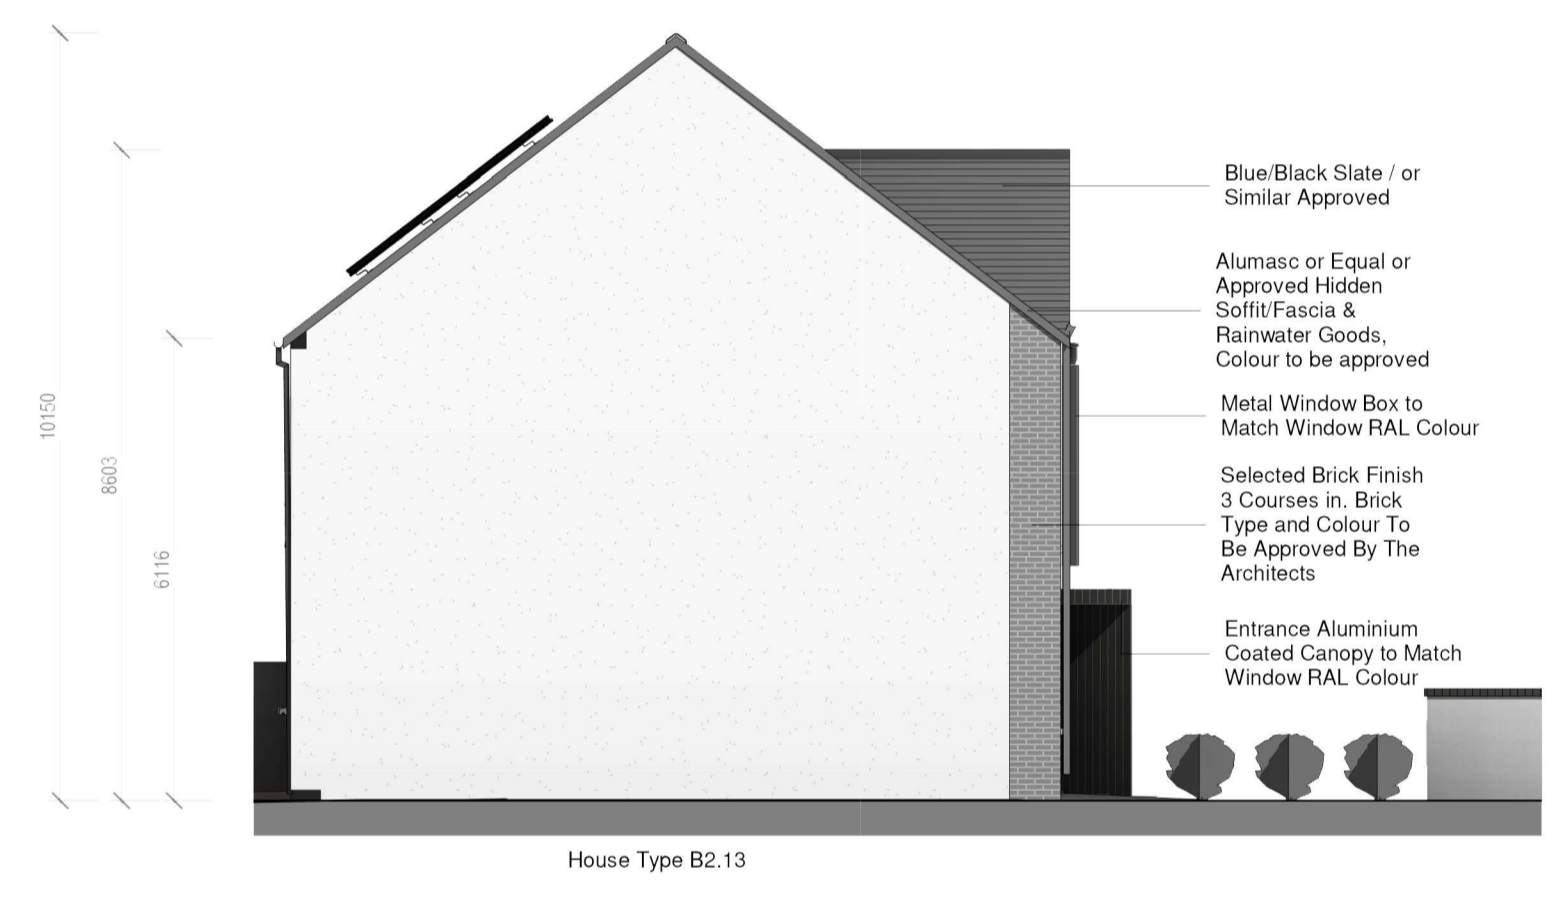

2 Block 10 - Side Elevation 1  
1:100

3 Block 10 - Side Elevation 2  
1:100

4 Block 10 - Section A-A  
1:100

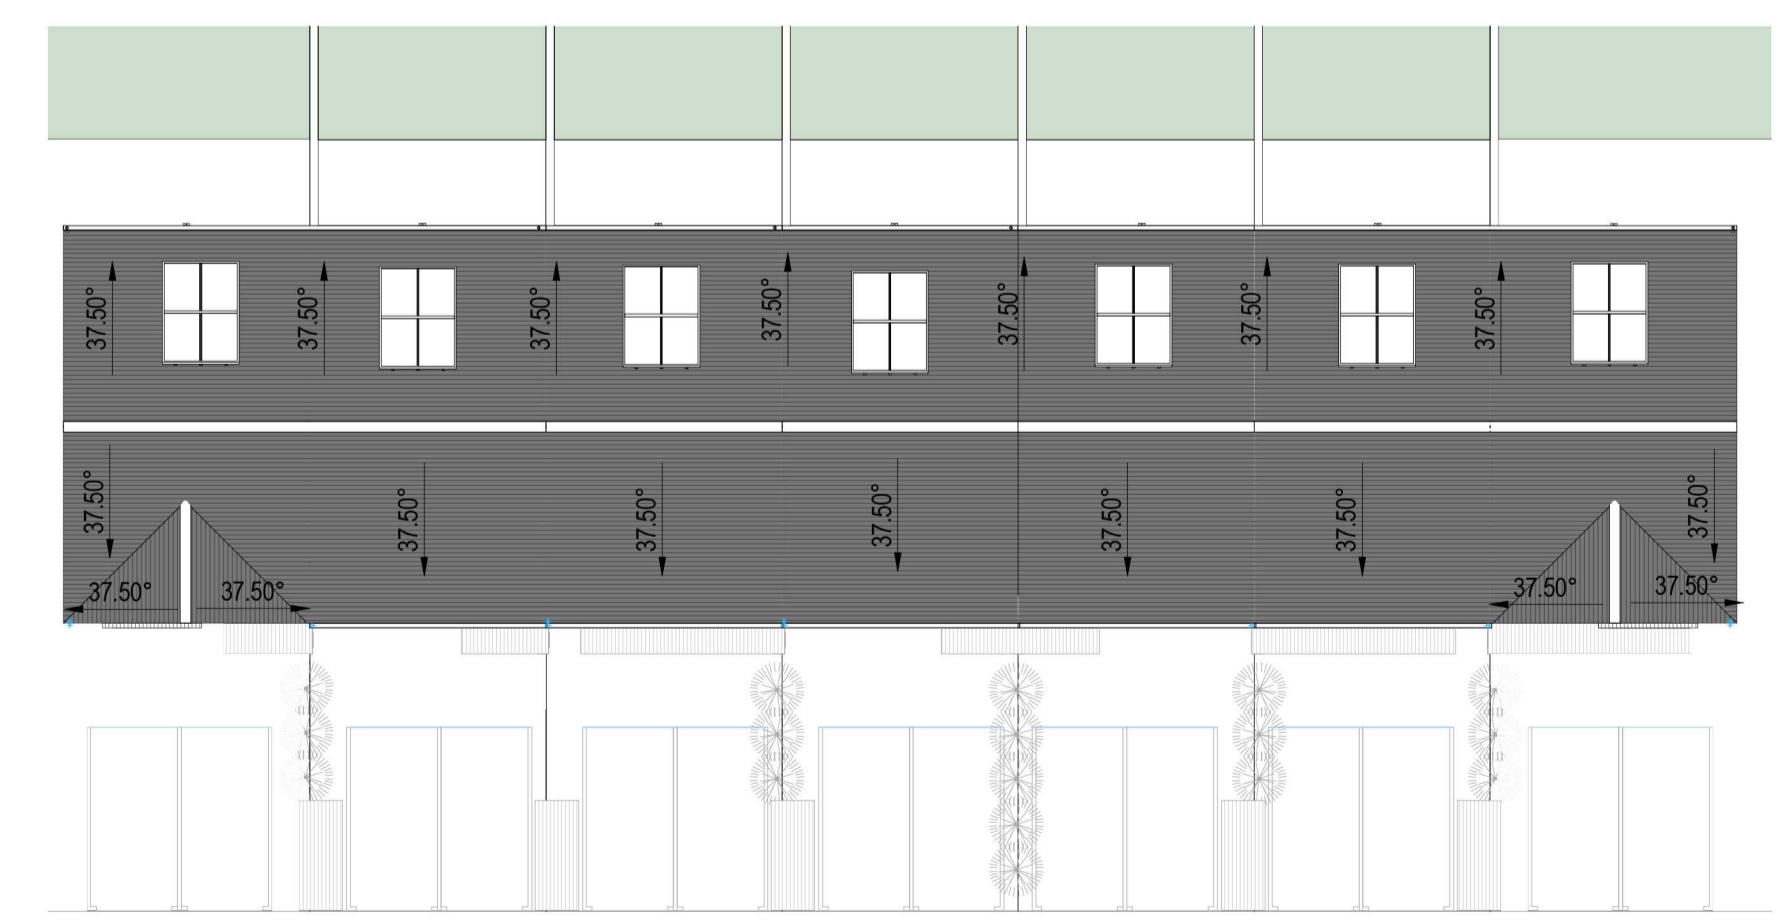

5 Block 10 - Roof Plan  
1:200

6 Block 10 - 3D View

**NOTE:**  
Levels shown on architectural block plans relate to local Ground Floor Level and do not relate to Ordnance Datum.  
For Finished Ground Floor Levels related to Ordnance Datum see DBFL Engineers drawings numbered: 180002-2000 Roads Layout / 180002-2001 Roads Layout Sheet 1 / 180002-2002 Roads Layout Sheet 2

**CPR Note:**  
All works to be carried out using proper materials which are fit for the use they are intended and for the condition in which they are to be used.  
All materials used in connection with the works to comply with the Construction Products Regulation (EU) No. 305/2011 and the harmonised technical specification/standards that fall within the remit of the CPR No. 305/2011



Drawing Title  
BLOCK 10 - UNITS - B2.5 / B2.11 / B2.13 / B2.18 / B2.22 / B2.23  
ELEVATIONS & SECTION

SCALE INDICATED	PROJECT NUMBER	JOB
A1	1757-PA-BL10-200	1
REVISION	CUSTOMER	DATE
1	STEINFORT INVESTMENT	OCTOBER 2021
DRAWN BY	DATE	
DW		

FIGURED DIMENSIONS MUST BE USED IN PREFERENCE TO QUALIFIED DIMENSIONS. ANY DIMENSIONAL DISCREPANCIES MUST BE REPORTED TO THE ARCHITECT IMMEDIATELY. THIS DRAWING REMAINS THE COPYRIGHT OF VAN DIJK ARCHITECTS. IT MUST NOT BE USED FOR ANY PURPOSE BEYOND OR OTHERWISE WITHOUT THE EXPRESS PERMISSION OF THE ARCHITECT. DO NOT COPY OR REPRODUCE THESE DRAWINGS OR ANY ADDITIONAL INFORMATION WITHOUT THE EXPRESS APPROVAL OF vanDijk Architects