




1 Block 14-G3- Front Elevation
1:100

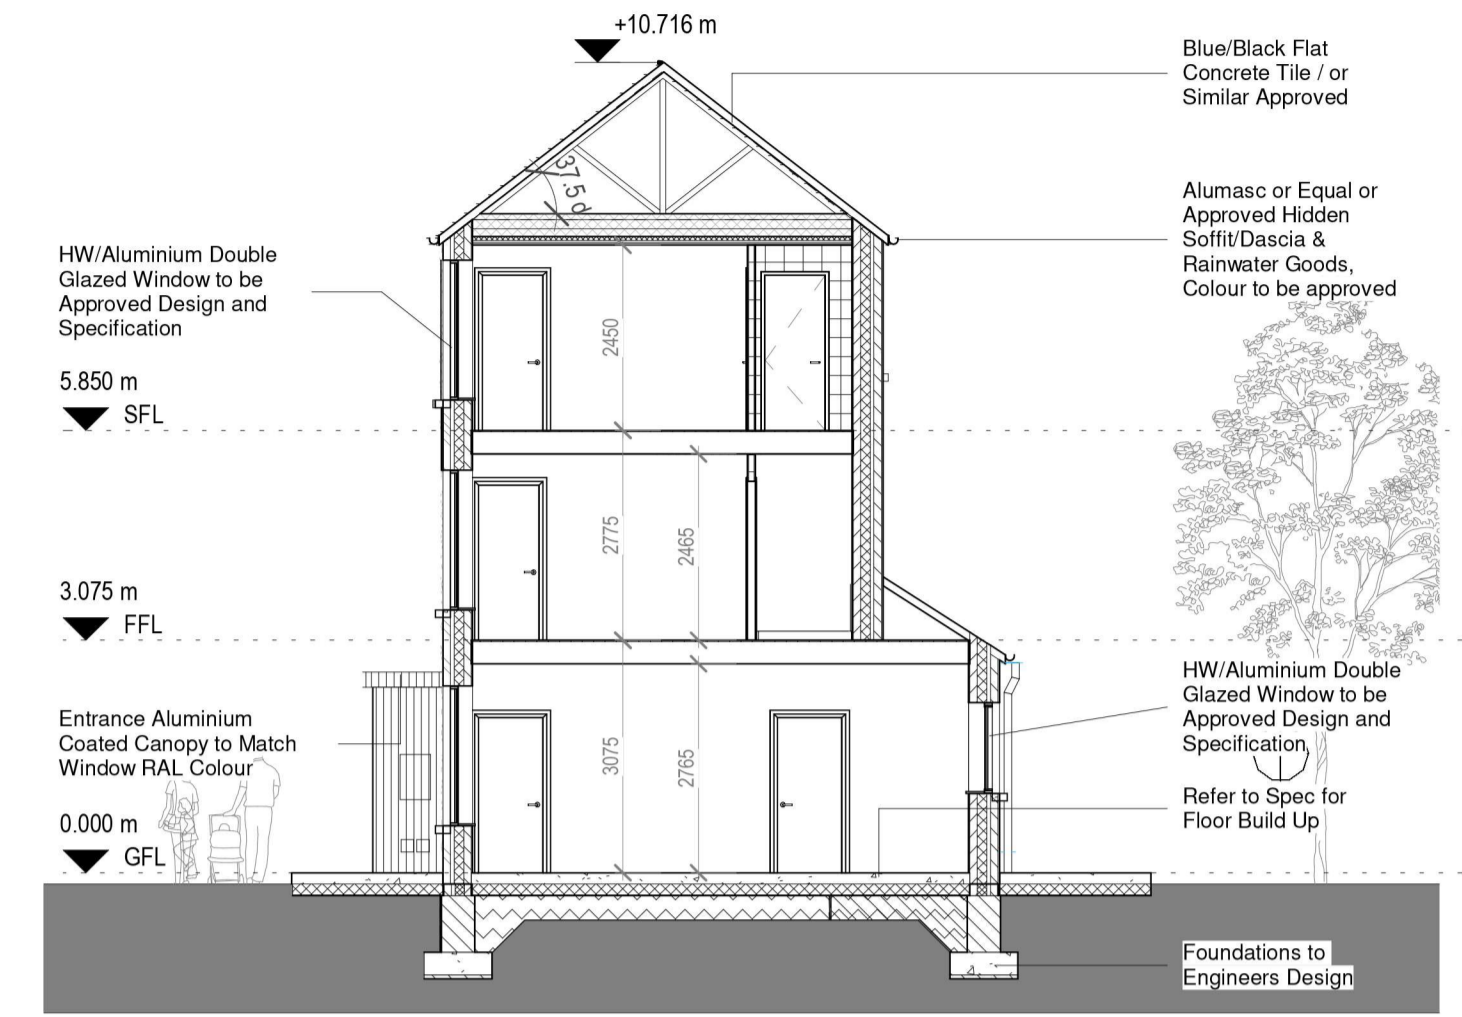


5 Block 14 -G3 - Section A
1:100



2 Block 14-G3 - Rear Elevation
1:100




6 Block 14-G3- 3D View

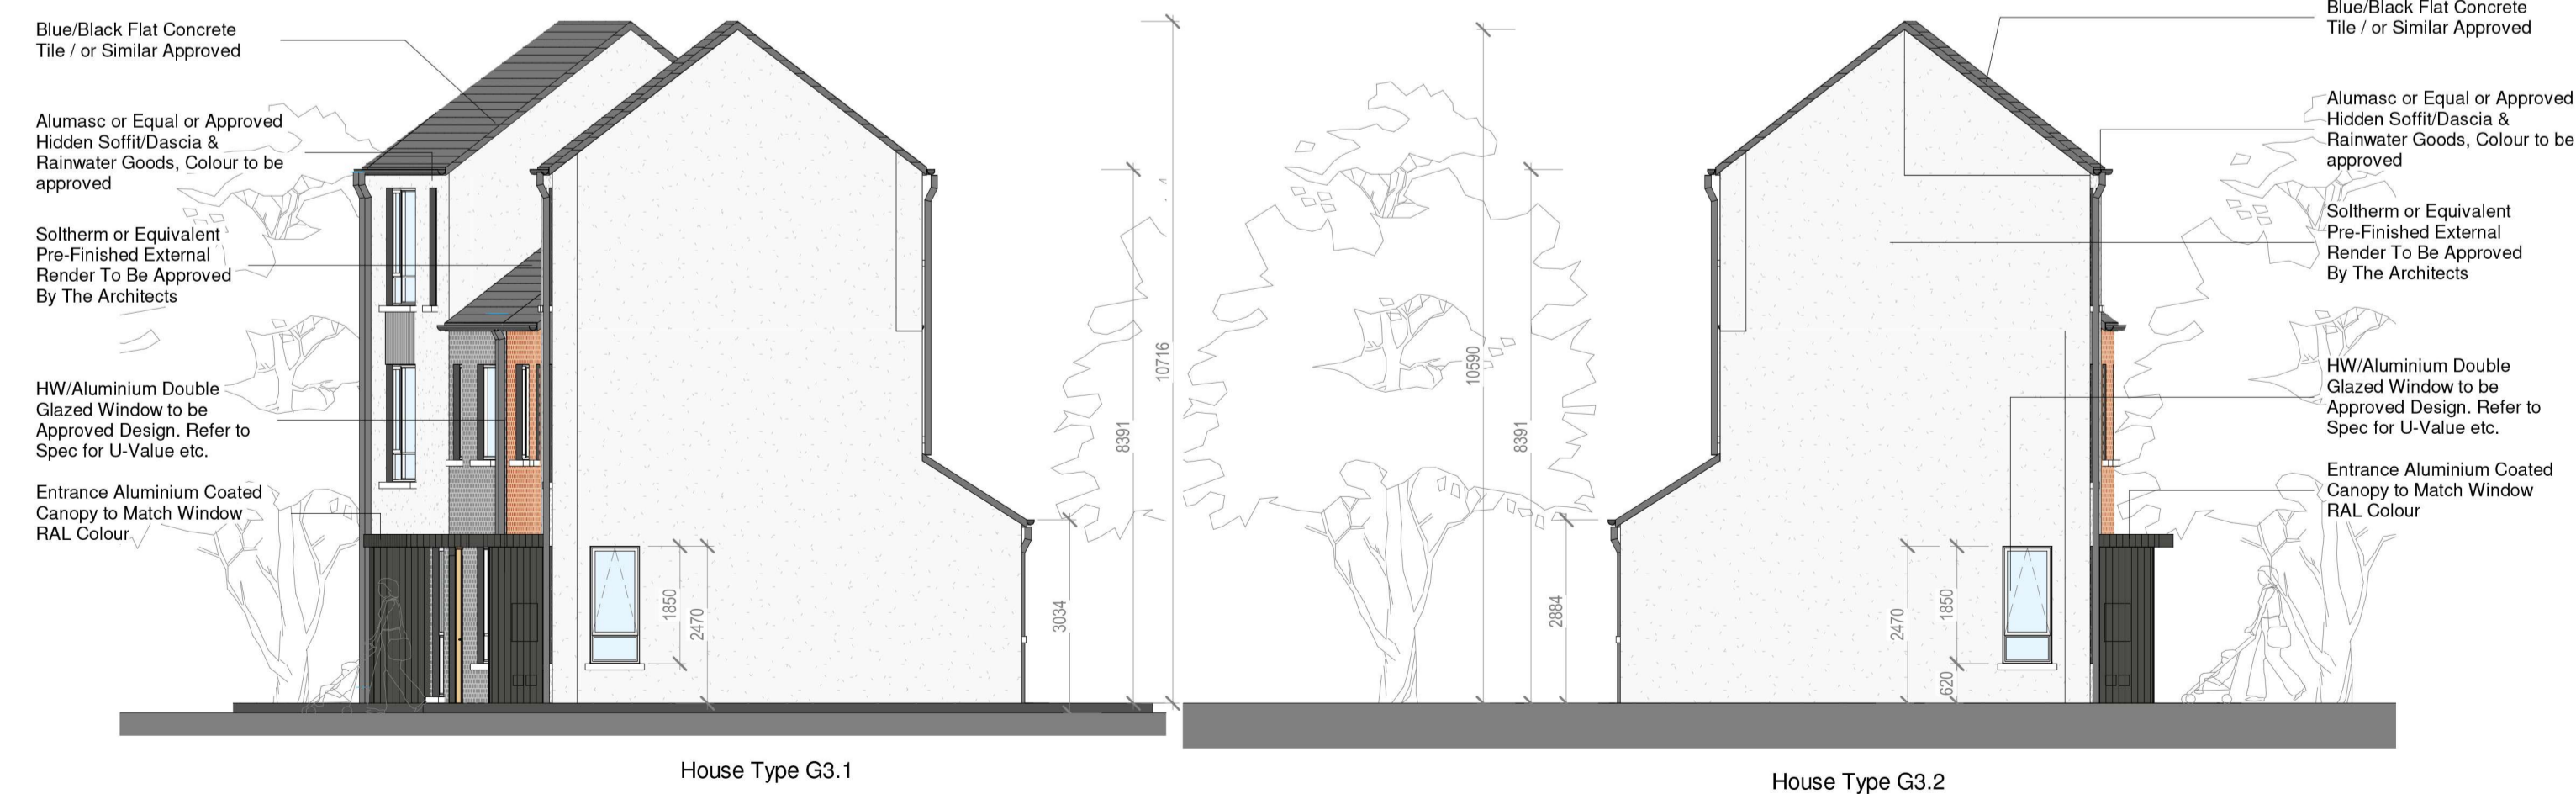

3 Block 14-G3- Side Elevation-1
1:100

4 Block 14-G3- Side Elevation-2
1:100

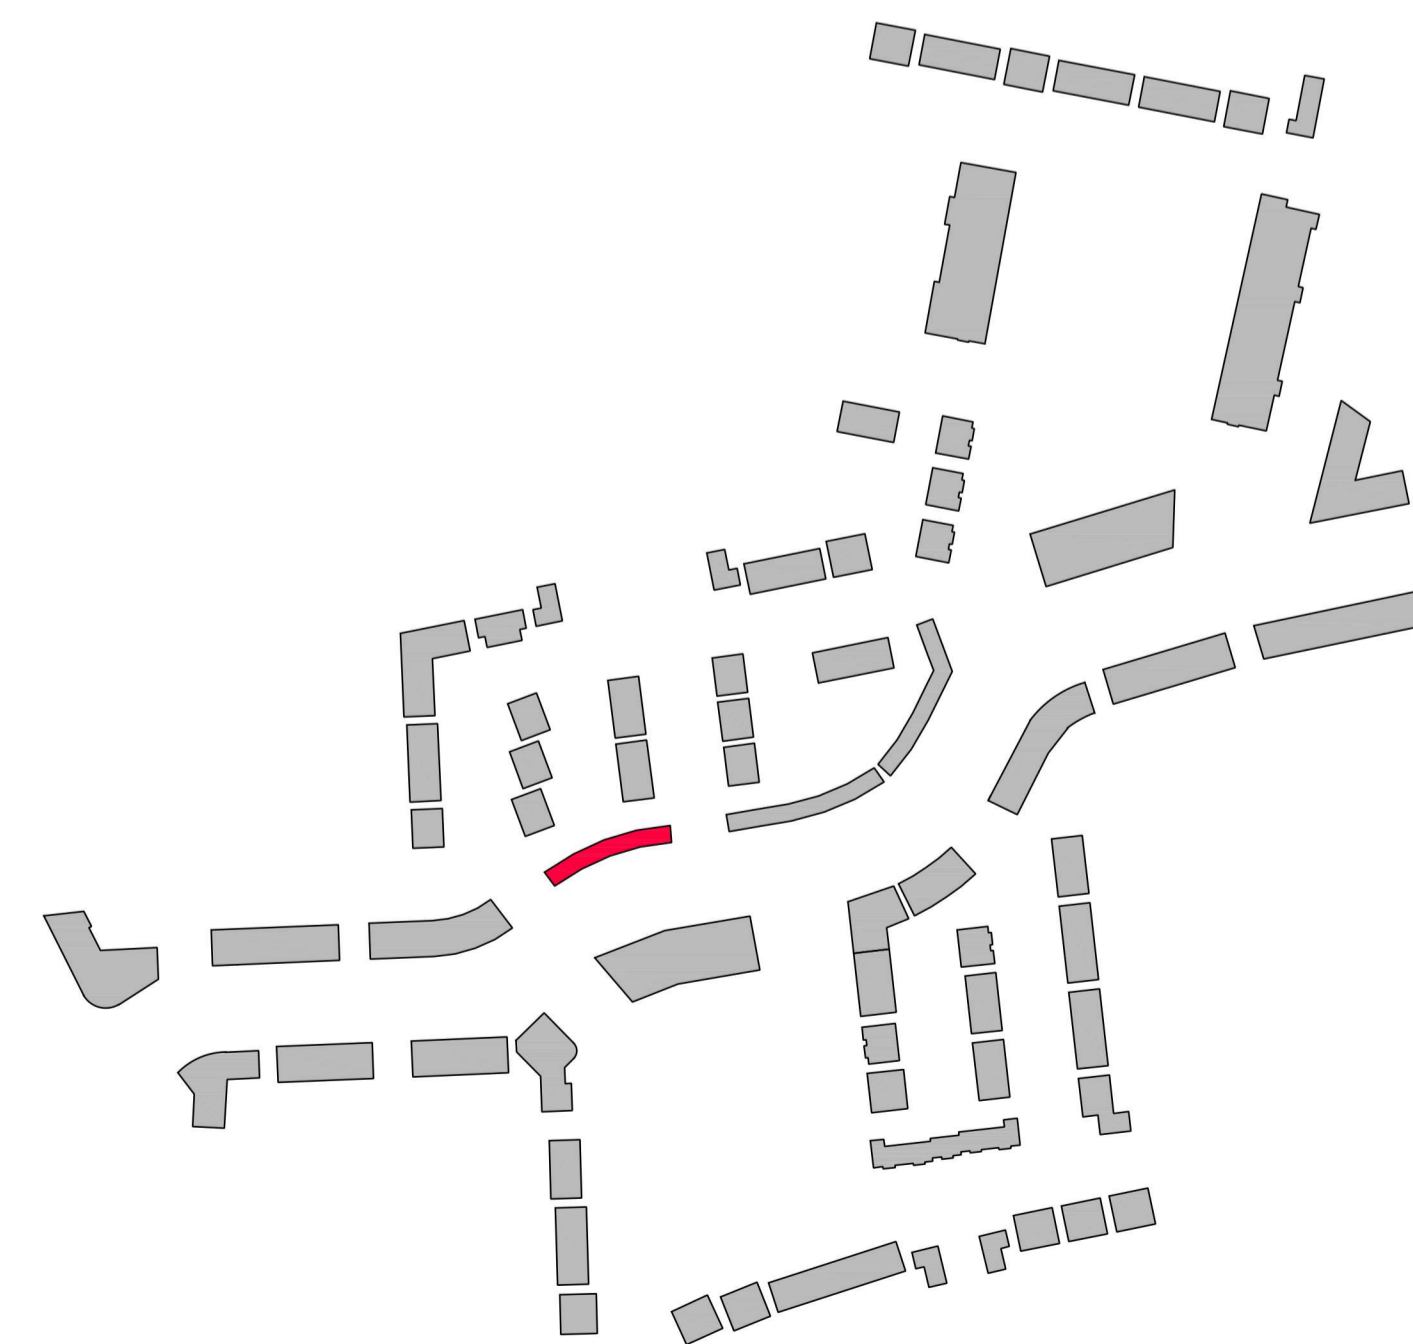

NOTE:
Levels shown on architectural block plans relate to local Ground Floor Level and do not relate to Ordnance Datum.
For Finished Ground Floor Levels related to Ordnance Datum see DBFL Engineers drawings numbered:
180002-2000 Roads Layout / 180002-2001 Roads Layout Sheet 1 / 180002-2002 Roads Layout Sheet 2

REV. NR	ISSUED BY	REV. DESCRIPTION	REV. DATE

CPI Note:
ALL WORKS TO BE CARRIED OUT USING PROPER MATERIALS WHICH ARE FIT FOR THE USE THEY ARE INTENDED AND FOR THE CONDITIONS IN WHICH THEY ARE TO BE USED. ALL MATERIALS USED IN CONNECTION WITH THE WORKS TO COMPLY WITH THE CONSTRUCTION PRODUCTS REGULATION (EU) NO. 305/2011 AND THE HARMONISED TECHNICAL SPECIFICATIONS STANDARDS THAT FALL WITHIN THE SCOPE OF THE CEN EN 12518:2012

van Dijk Architects
HILL HOUSE HILL STREET - DUNDALK, CO. LOUTH
PH. 042-9354466 FAX. 042-9354460
INFO@VANDIJKARCHITECTS.COM

DRAWING TITLE
BLOCK 14 - UNITS - G3.1 / G3.2 ELEVATIONS & SECTION

SCALE	PROJECT NUMBER	CPI	CLIENT
AS INDICATED	1757-PA-BL14-200	1	CLONMINTH TULLAMORE
REVISION	MODEL STATUS	DATE	CLIENT
			STEINFORT INVESTMENT
REVISION	DRAWING BY	DATE	
	DW	OCTOBER 2021	

NOTE:
FIGURED DIMENSIONS MUST BE USED IN PREFERENCE TO SCALED DIMENSIONS. ANY DIMENSIONAL DISCREPANCIES MUST BE REPORTED TO THE ARCHITECT IMMEDIATELY. THIS DRAWING REMAINS THE COPYRIGHT OF VAN DIJK ARCHITECTS. IT MUST NOT BE USED FOR ANY PURPOSES WITHOUT THE EXPRESS PERMISSION OF THE ARCHITECT. DO NOT COPY OR REDISTRIBUTE THESE DRAWINGS OR ANY ADDITIONAL INFORMATION WITHOUT THE EXPRESS APPROVAL OF vanDijk Architects