



- Blue/Black Flat Concrete Tile / or Similar Approved
- Alumasc or Equal or Approved Hidden Soffit/Dascia & Rainwater Goods, Colour to be approved
- Soltherm or Equivalent Pre-Finished External Render To Be Approved By The Architects
- Straight Edged Coated Aluminium Cill to Match Window RAL Colour
- HW/Aluminium Double Glazed Window to be Approved Design. Refer to Spec for U-Value etc.
- Entrance Aluminium Coated Canopy to Match Window RAL Colour
- Selected Brick Finish to Outer Leaf Brick Type and Colour To Be Approved By The Architects

1 Block 15-G2- Front Elevation
1:100




- Blue/Black Flat Concrete Tile / or Similar Approved
- Alumasc or Equal or Approved Hidden Soffit/Dascia & Rainwater Goods, Colour to be approved
- Soltherm or Equivalent Pre-Finished External Render To Be Approved By The Architects
- Straight Edged Coated Aluminium Cill to Match Window RAL Colour
- HW/Aluminium Double Glazed Window to be Approved Design. Refer to Spec for U-Value etc.
- Entrance Aluminium Coated Canopy to Match Window RAL Colour
- Selected Brick Finish to Outer Leaf Brick Type and Colour To Be Approved By The Architects


2 Block 15-G2 - Rear Elevation
1:100




6 Block 15-G2-3d View 1

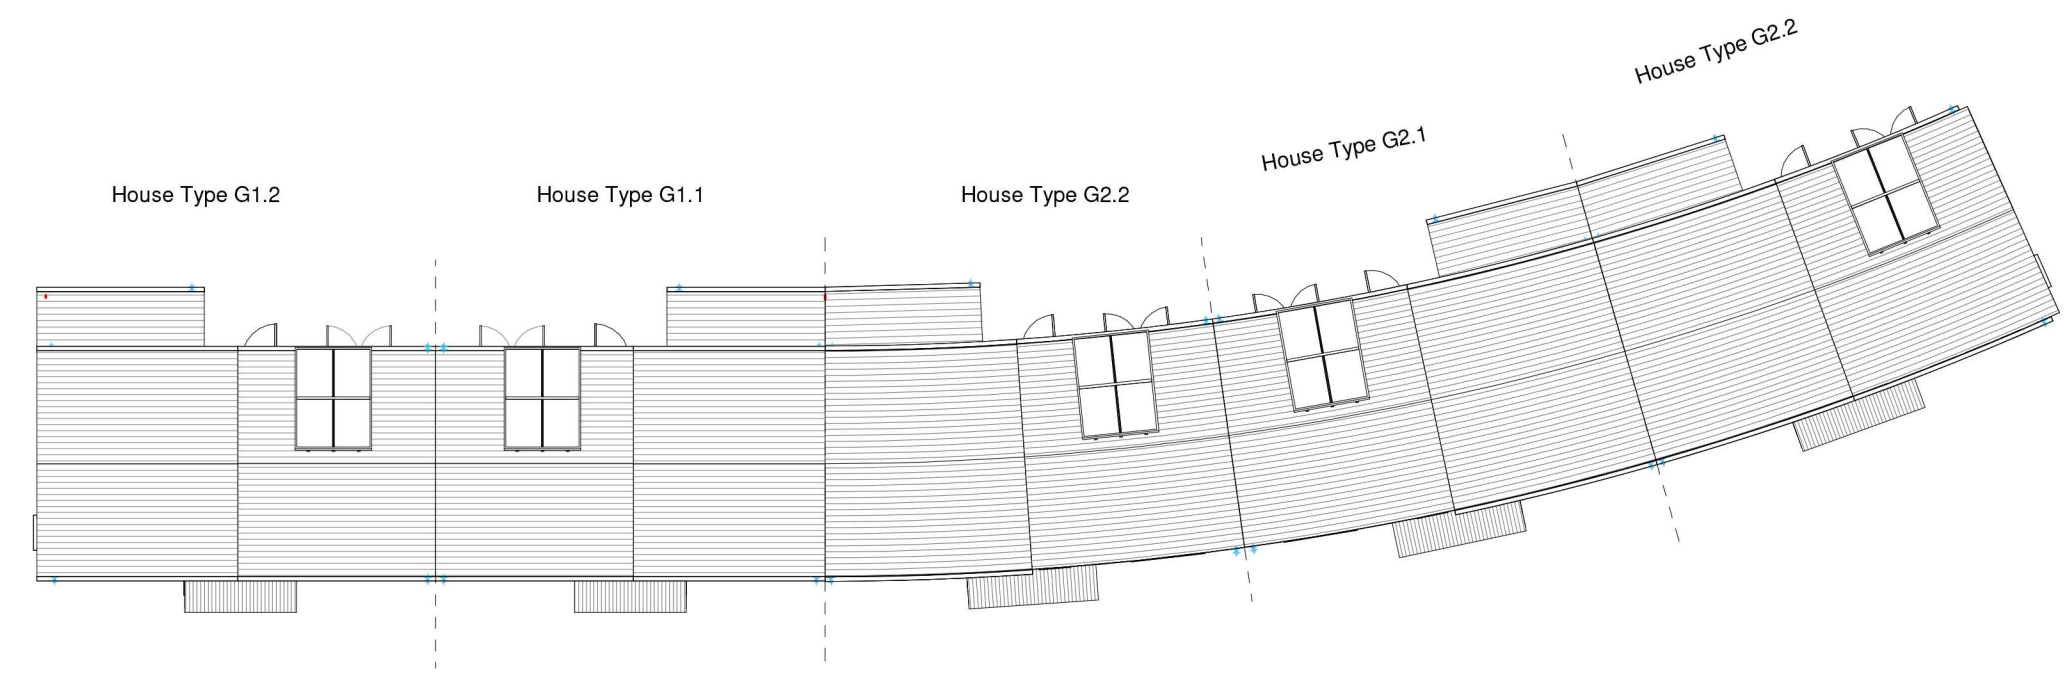

7 Block 15-G2- Roof Plan
1:200

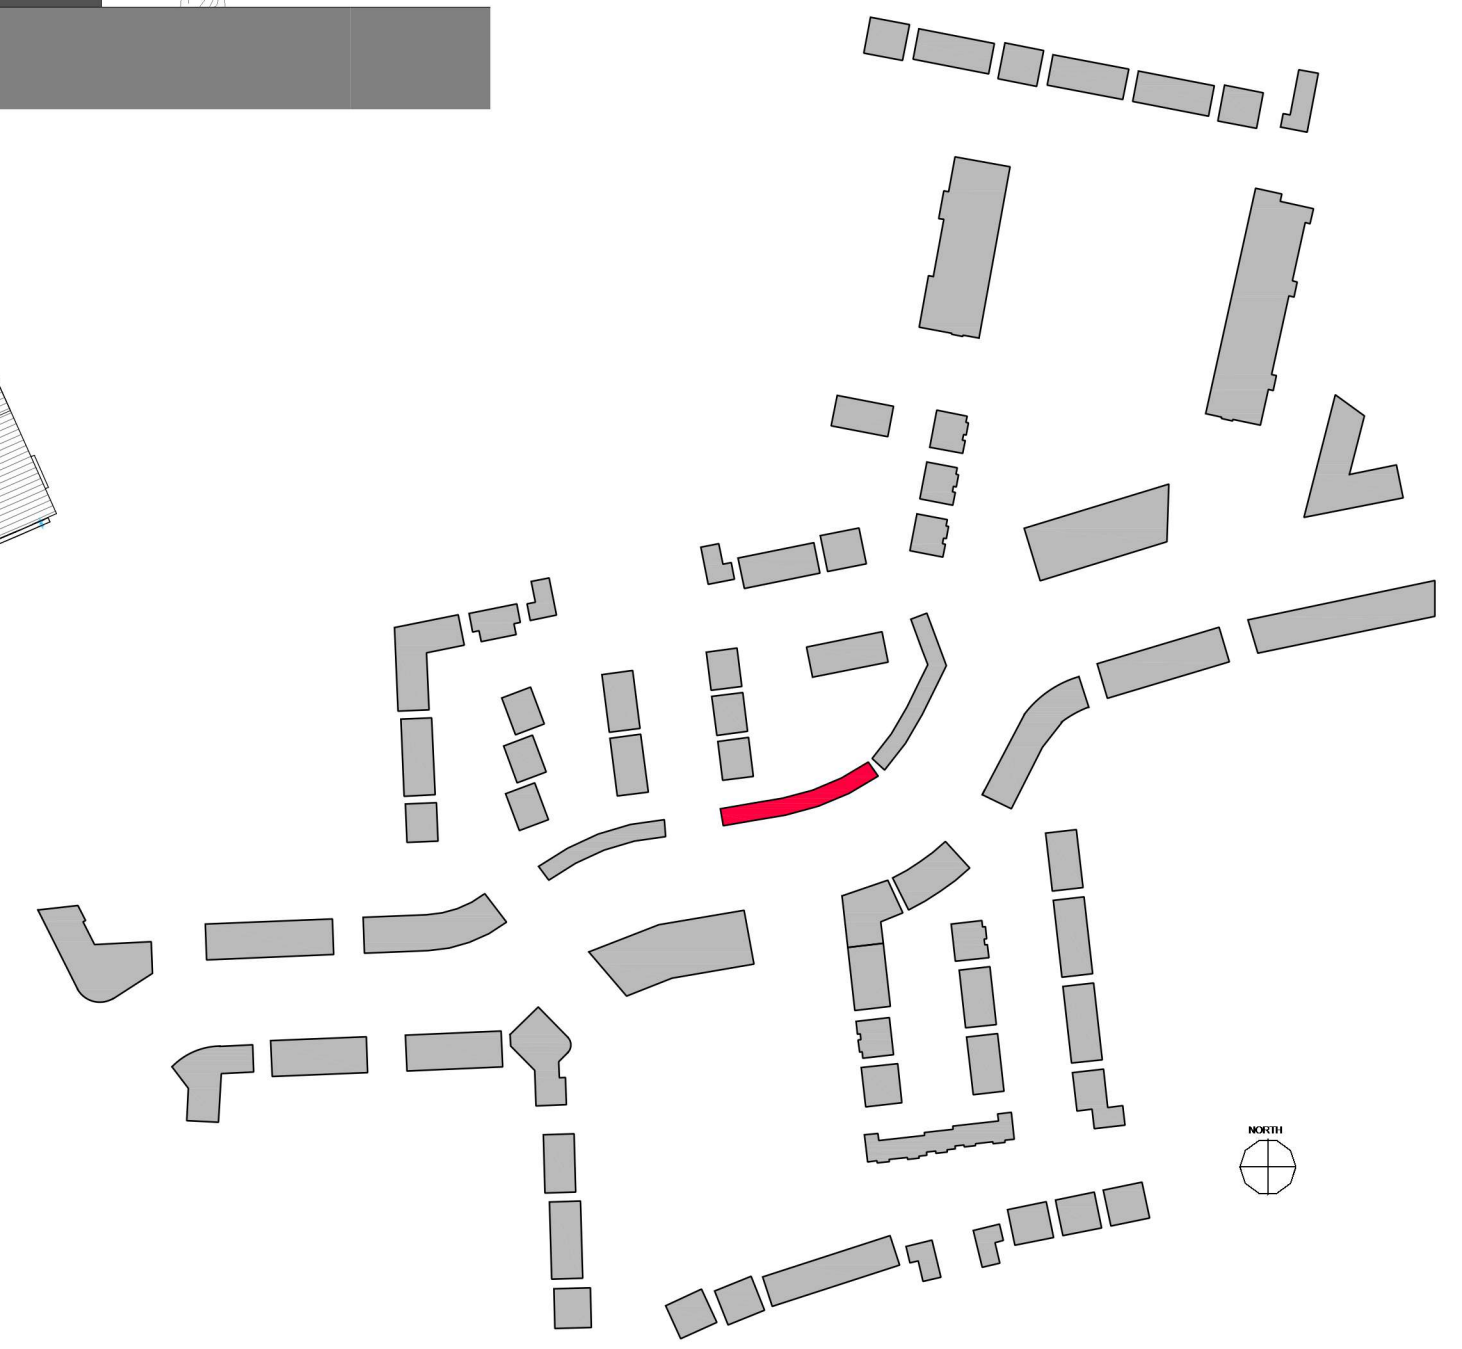


NOTE:
Levels shown on architectural block plans relate to local Ground Floor Level and do not relate to Ordnance Datum.
For Finished Ground Floor Levels related to Ordnance Datum see DBFL Engineers drawings numbered: 180002-2000 Roads Layout / 180002-2001 Roads Layout Sheet 1 / 180002-2002 Roads Layout Sheet 2

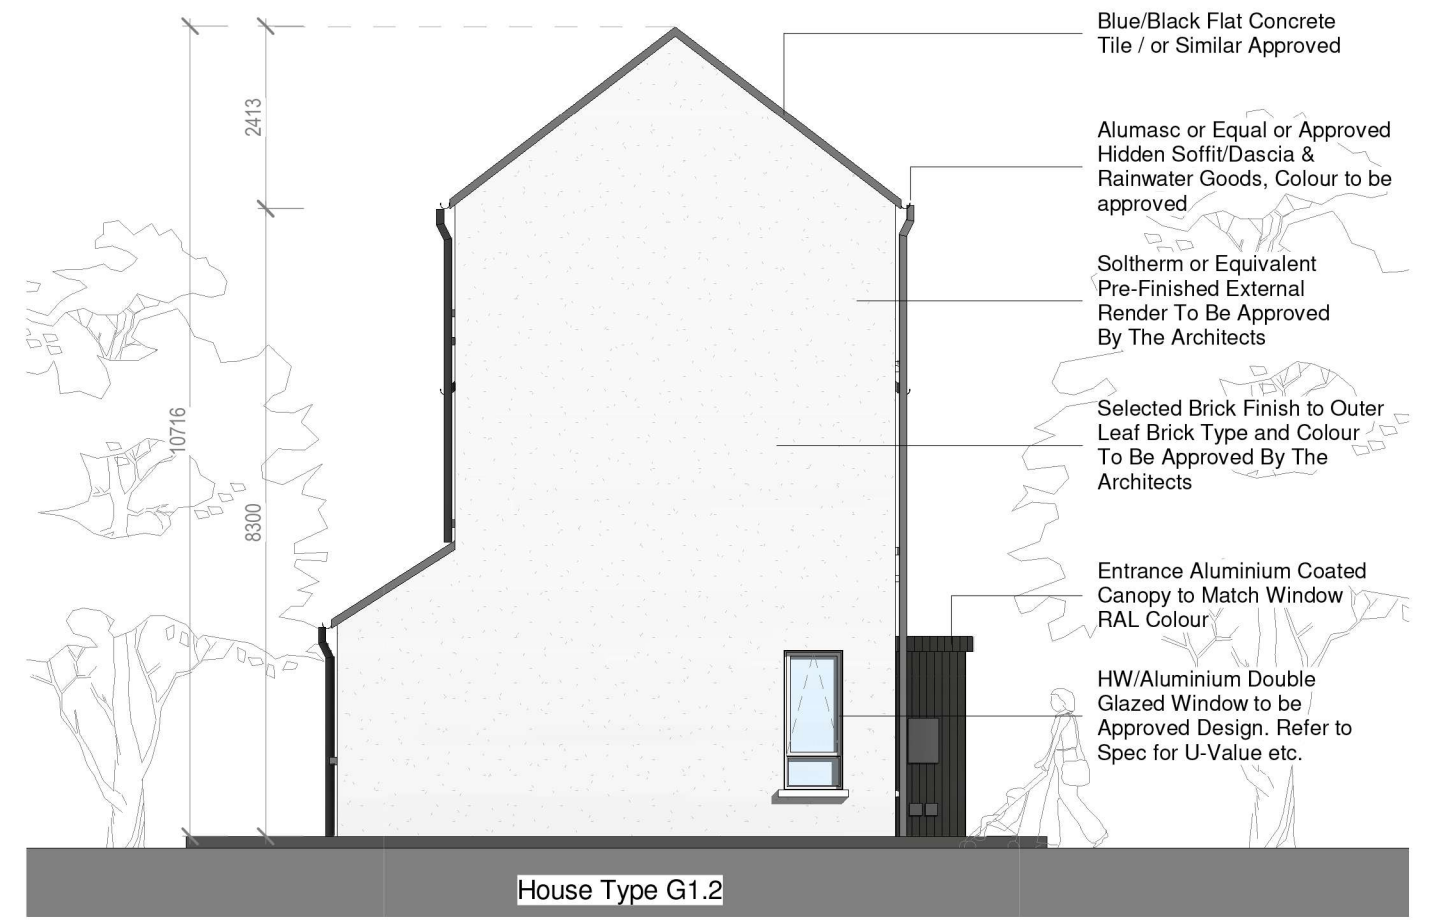


- Blue/Black Flat Concrete Tile / or Similar Approved
- Alumasc or Equal or Approved Hidden Soffit/Dascia & Rainwater Goods, Colour to be approved
- Soltherm or Equivalent Pre-Finished External Render To Be Approved By The Architects
- Selected Brick Finish to Outer Leaf Brick Type and Colour To Be Approved By The Architects
- Entrance Aluminium Coated Canopy to Match Window RAL Colour
- HW/Aluminium Double Glazed Window to be Approved Design. Refer to Spec for U-Value etc.

3 Block 15-G2- Side Elevation 1
1:100

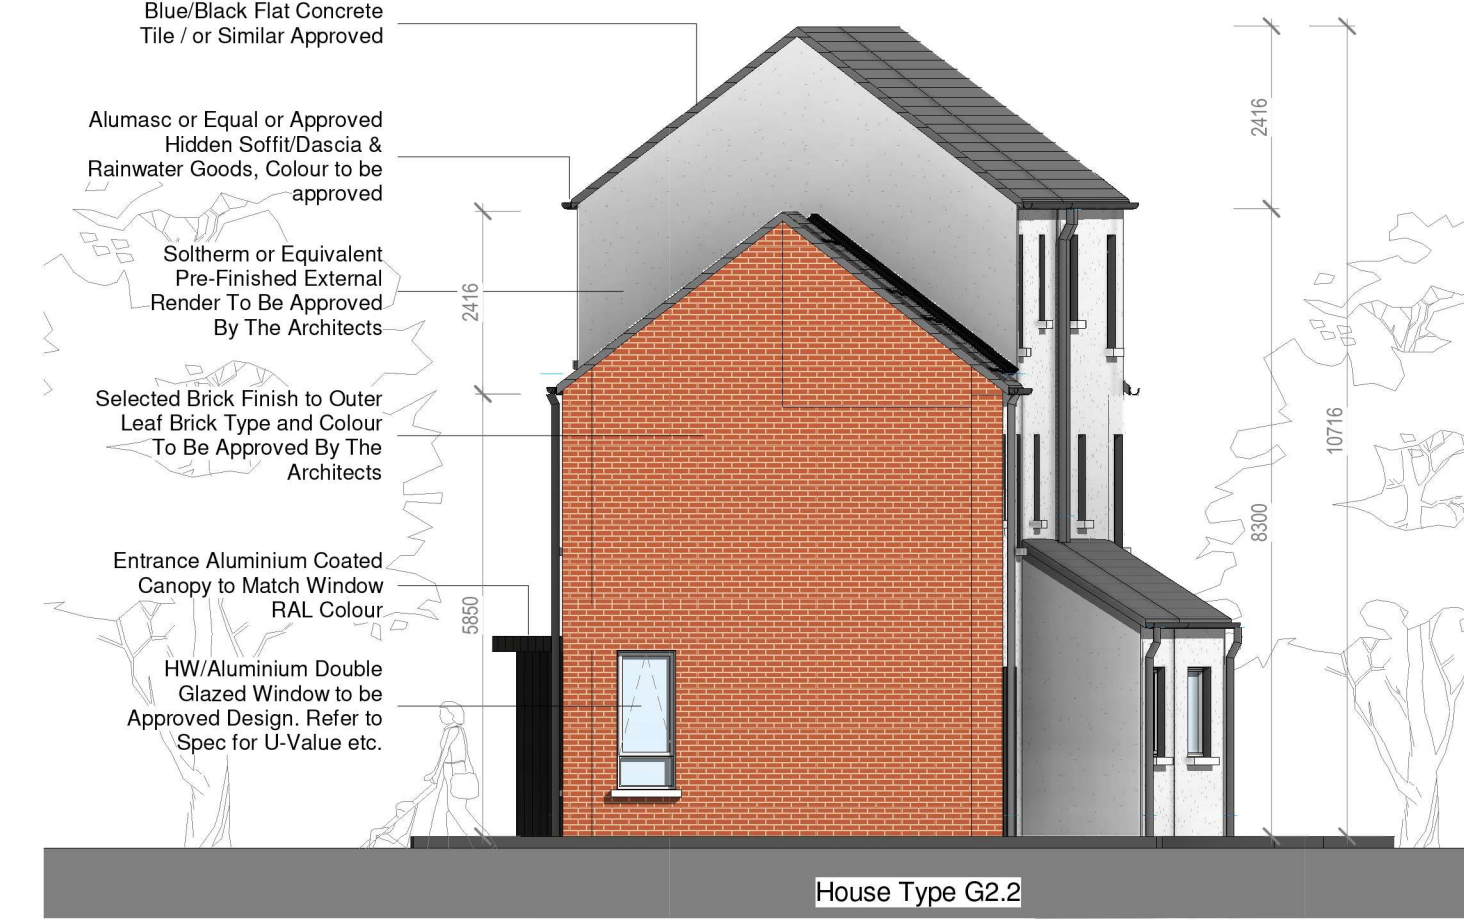

- Blue/Black Flat Concrete Tile / or Similar Approved
- Alumasc or Equal or Approved Hidden Soffit/Dascia & Rainwater Goods, Colour to be approved
- Soltherm or Equivalent Pre-Finished External Render To Be Approved By The Architects
- Selected Brick Finish to Outer Leaf Brick Type and Colour To Be Approved By The Architects
- Entrance Aluminium Coated Canopy to Match Window RAL Colour
- HW/Aluminium Double Glazed Window to be Approved Design. Refer to Spec for U-Value etc.

4 Block 15-G2- Side Elevation 2
1:100

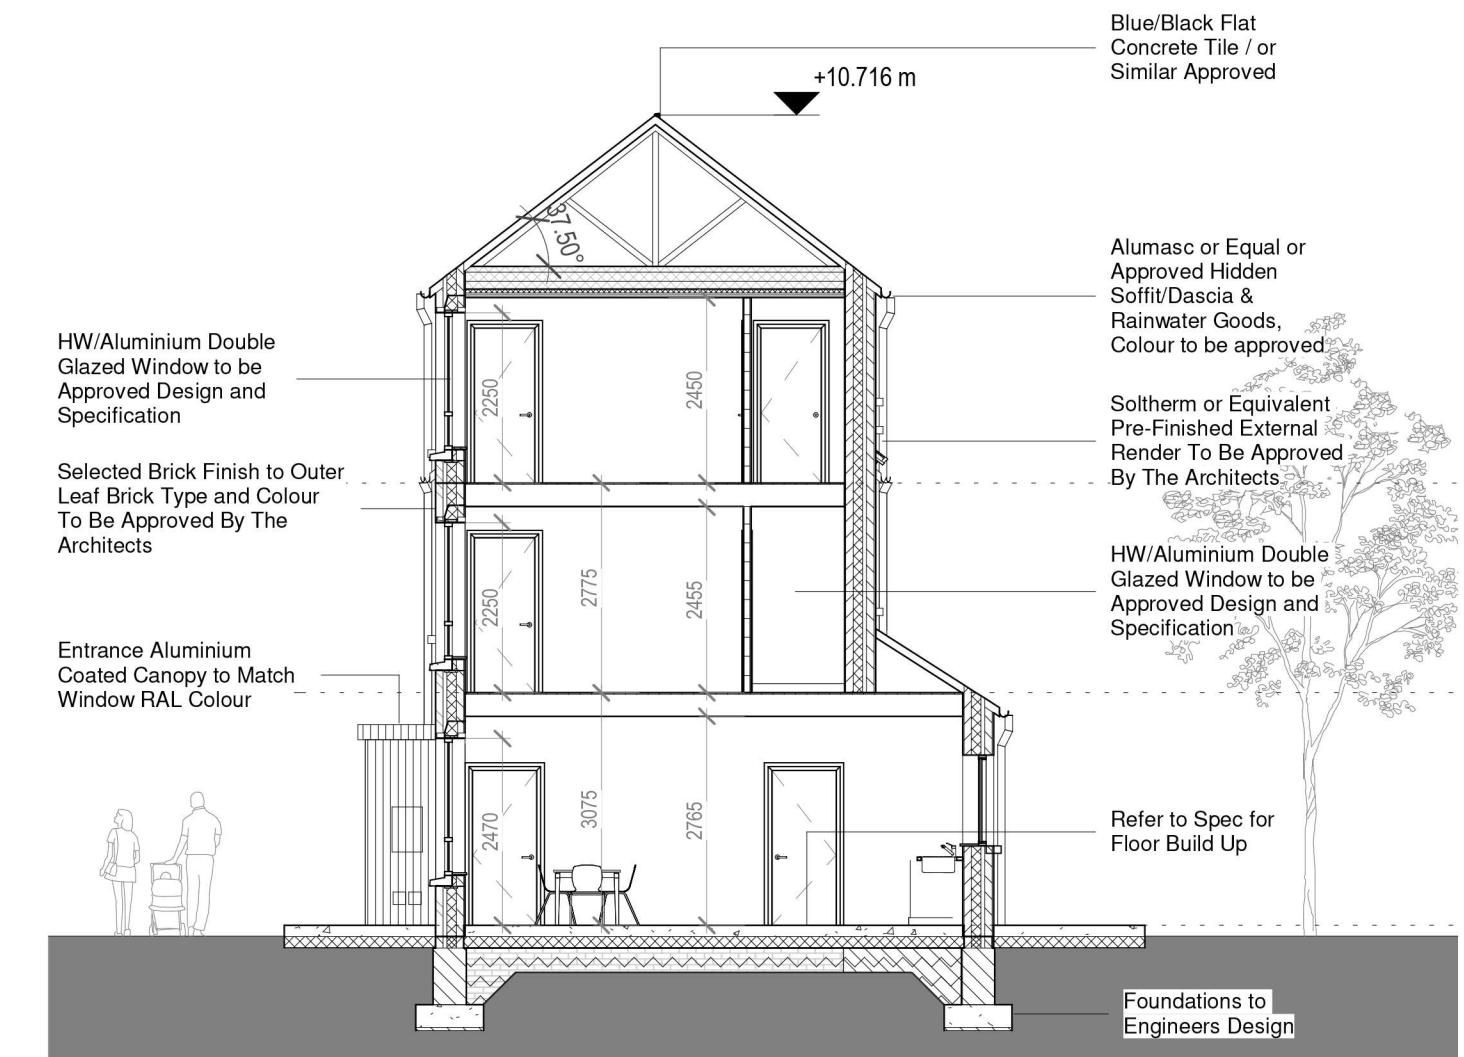

- Blue/Black Flat Concrete Tile / or Similar Approved
- Alumasc or Equal or Approved Hidden Soffit/Dascia & Rainwater Goods, Colour to be approved
- Soltherm or Equivalent Pre-Finished External Render To Be Approved By The Architects
- HW/Aluminium Double Glazed Window to be Approved Design and Specification
- Selected Brick Finish to Outer Leaf Brick Type and Colour To Be Approved By The Architects
- Entrance Aluminium Coated Canopy to Match Window RAL Colour
- Refer to Spec for Floor Build Up
- Foundations to Engineers Design

5 Block 15-G2- Section B
1:100

REV. NR	ISSUED BY	REV. DESCRIPTION	REV. DATE

CPI Note:
ALL WORKS TO BE CARRIED OUT USING PROPER MATERIALS WHICH ARE FIT FOR THE USE THEY ARE INTENDED AND FOR THE CONDITIONS IN WHICH THEY ARE TO BE USED. ALL MATERIALS USED IN CONNECTION WITH THE WORKS TO COMPLY WITH THE CONSTRUCTION PRODUCTS REGULATION (EU) NO. 305/2011 AND THE HARMONISED TECHNICAL SPECIFICATIONS STANDARDS THAT FALL WITHIN THE SCOPE OF THE CPI NO. 305/2011

van Dijk Architects
HILL HOUSE HILL STREET DUNDALK, CO. LOUTH
PH. 042-9354466 FAX. 042-9354460
INFO@VANDIJKARCHITECTS.COM

Drawing Title
BLOCK 15 - UNITS - G11 / G12 / G21 / G22 PLAN, ELEVATIONS & SECTION

SCALE	PROJECT NUMBER	JOB
AS INDICATED	1757-PA-BL15-200	CLOMINCH TULLAMORE
REVISION	DATE	CLIENT
1		STEINFORT INVESTMENT
REVISED BY	DRAWN BY	DATE
	DW	OCTOBER 2021

NOTE:
FIGURED DIMENSIONS MUST BE USED IN PREFERENCE TO SCALED DIMENSIONS. ANY DIMENSIONAL DISCREPANCIES MUST BE REPORTED TO THE ARCHITECT IMMEDIATELY. THIS DRAWING REMAINS THE COPYRIGHT OF VAN DIJK ARCHITECTS. IT MUST NOT BE USED FOR ANY PURPOSES WITHOUT THE EXPRESS PERMISSION OF THE ARCHITECT. DO NOT COPY OR REDISTRIBUTE THESE DRAWINGS OR ANY ADDITIONAL INFORMATION WITHOUT THE EXPRESS APPROVAL OF vanDijk Architects