


2 Block 4.4 - First Floor Plan  
1:100



1 Block 4.4 - Ground Floor Plan  
1:100

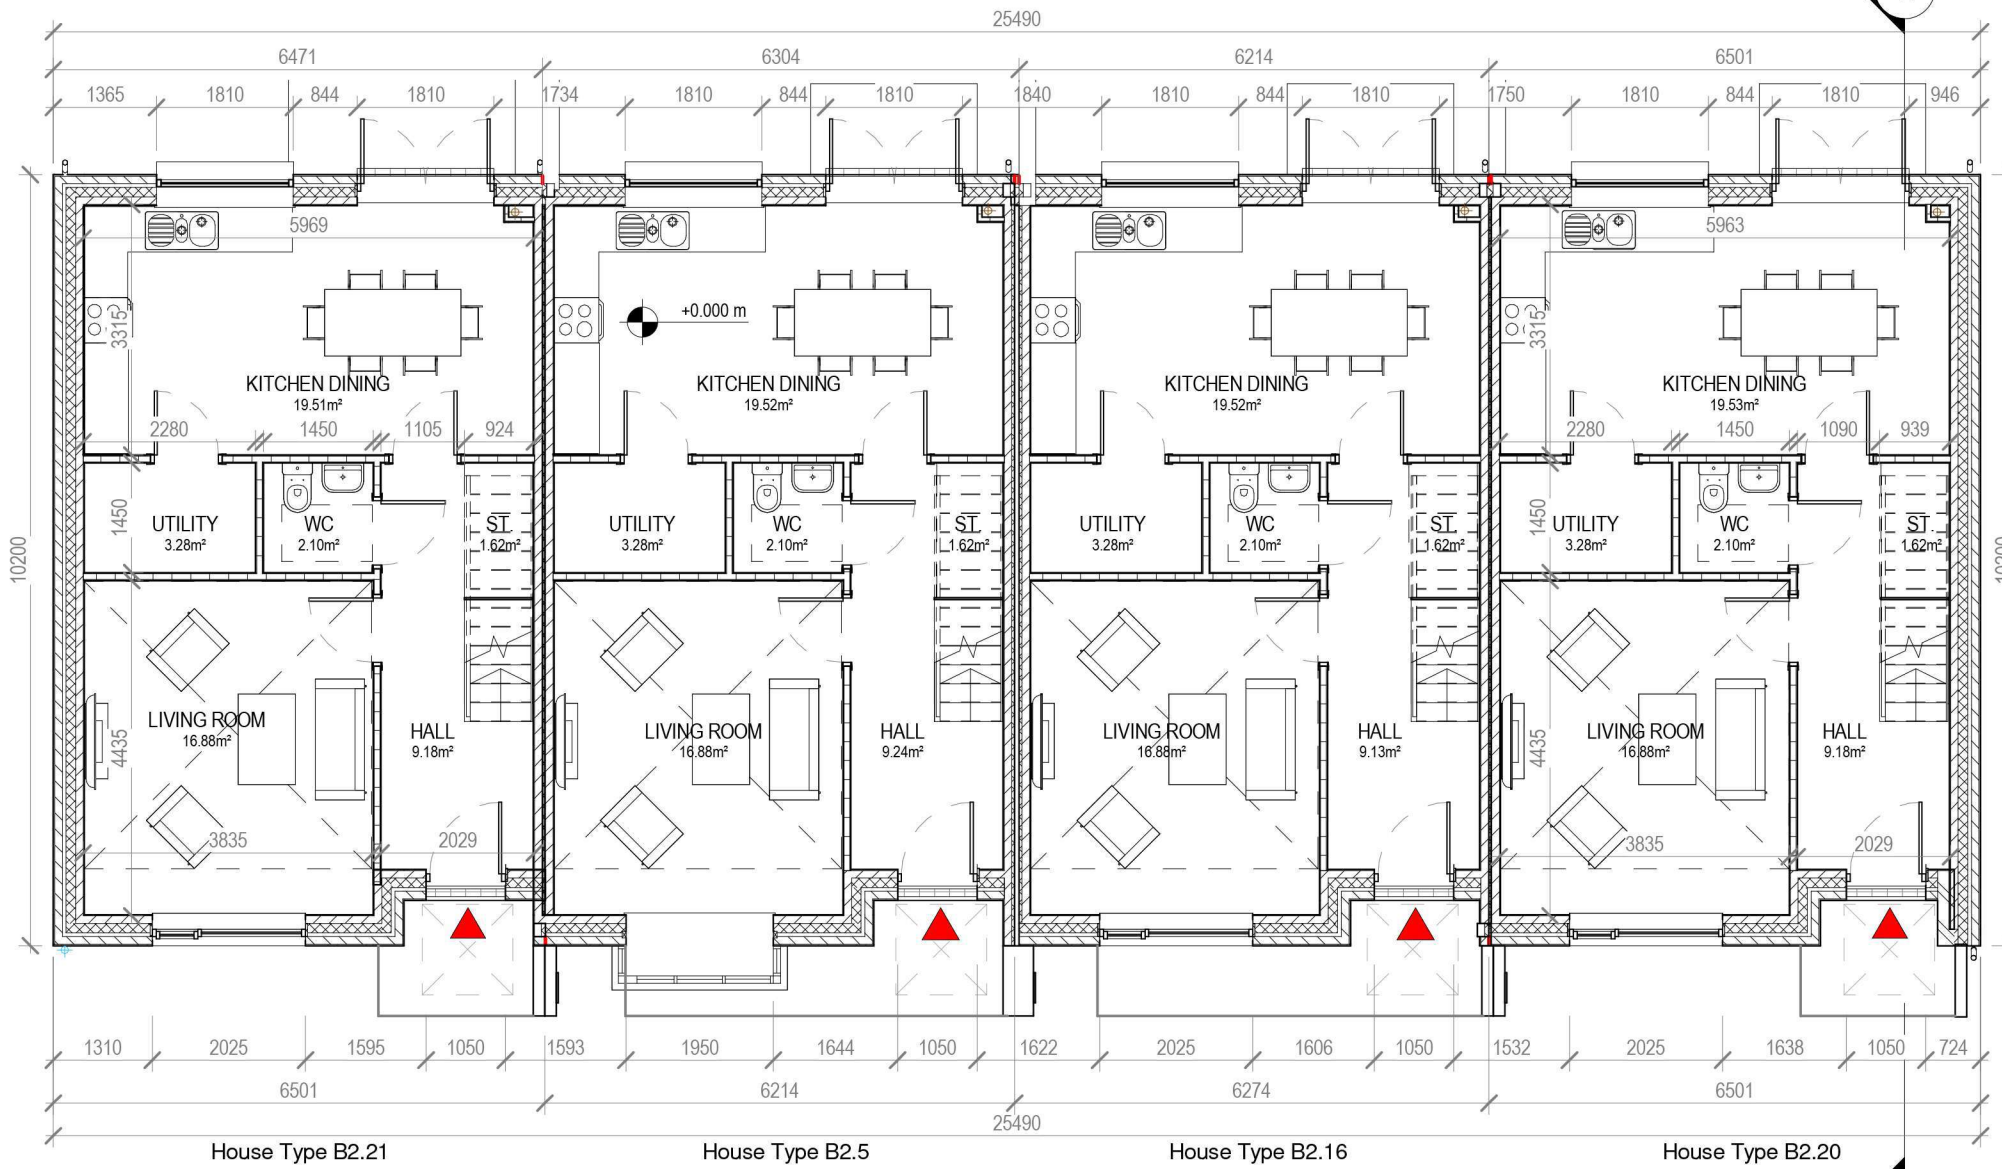

8 Block 4.4 - Roof Plan  
1:200



9 Block 4.4 - 3D View


HOUSE TYPE B2.21 / B2.5 / B2.16 / B2.20 TERRACE  
3 BEDROOM / 5 PERSON  
FLOOR AREA 110 M<sup>2</sup>

	Dwelling Type	Gross Floor Area	Minimum Main Living room	Aggregate living area	Aggregate bedroom area of	Storage
Target	3 Bed 5P house	92	13	34	32	5
Proposed	3 Bed 5P house	110	16.9	36.4	34.3	5

PLEASE NOTE:  
Minimum unobstructed living room width 3.8m.  
Main bedroom area 13m2, Double room 11.4m2 (2.8m minimum width), Single 7.1m2 (2.1m minimum width)




3 Block 4.4 - Front Elevation  
1:100

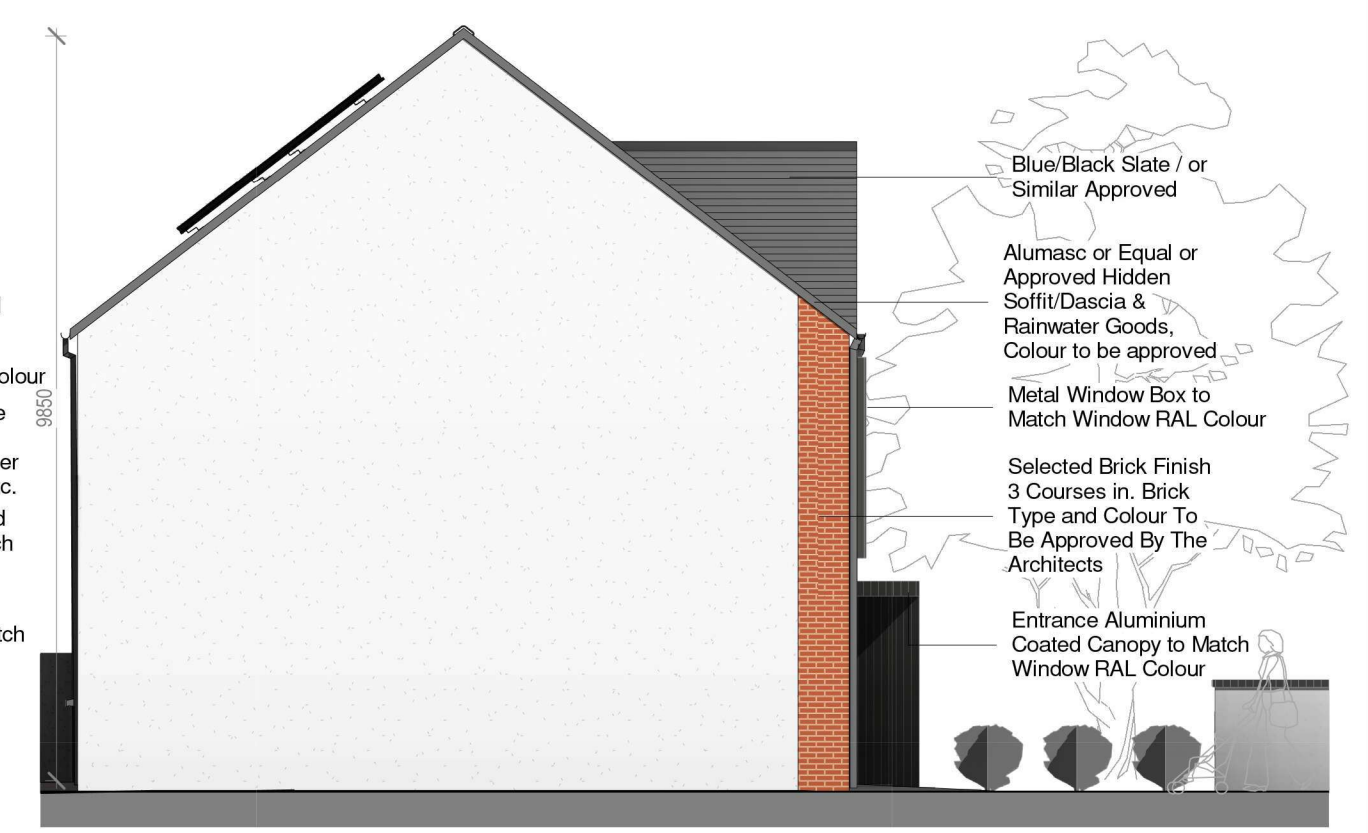


5 Block 4.4 - Side Elevation 1  
1:100




4 Block 4.4 - Rear Elevation  
1:100

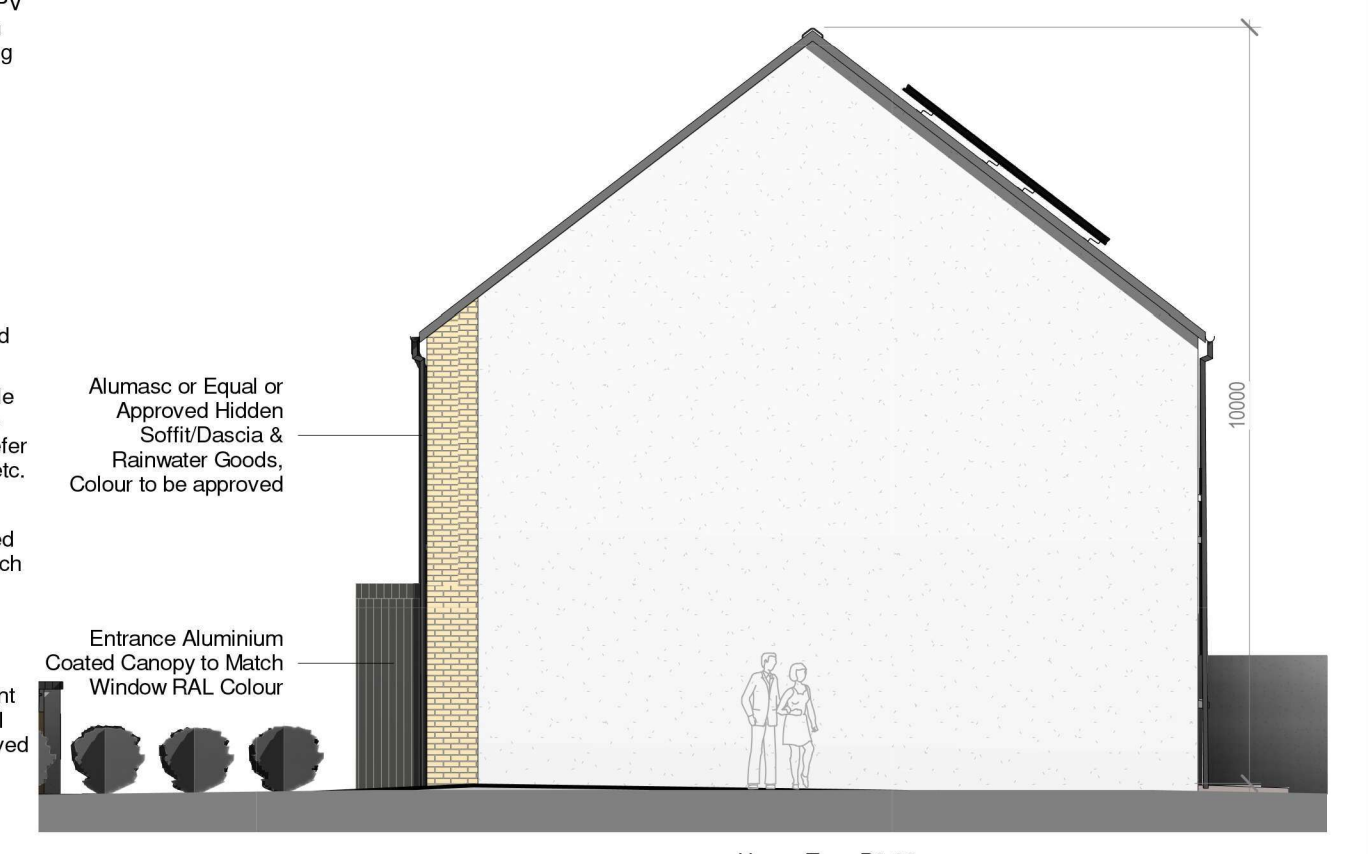

6 Block 4.4 - Side Elevation 2  
1:100

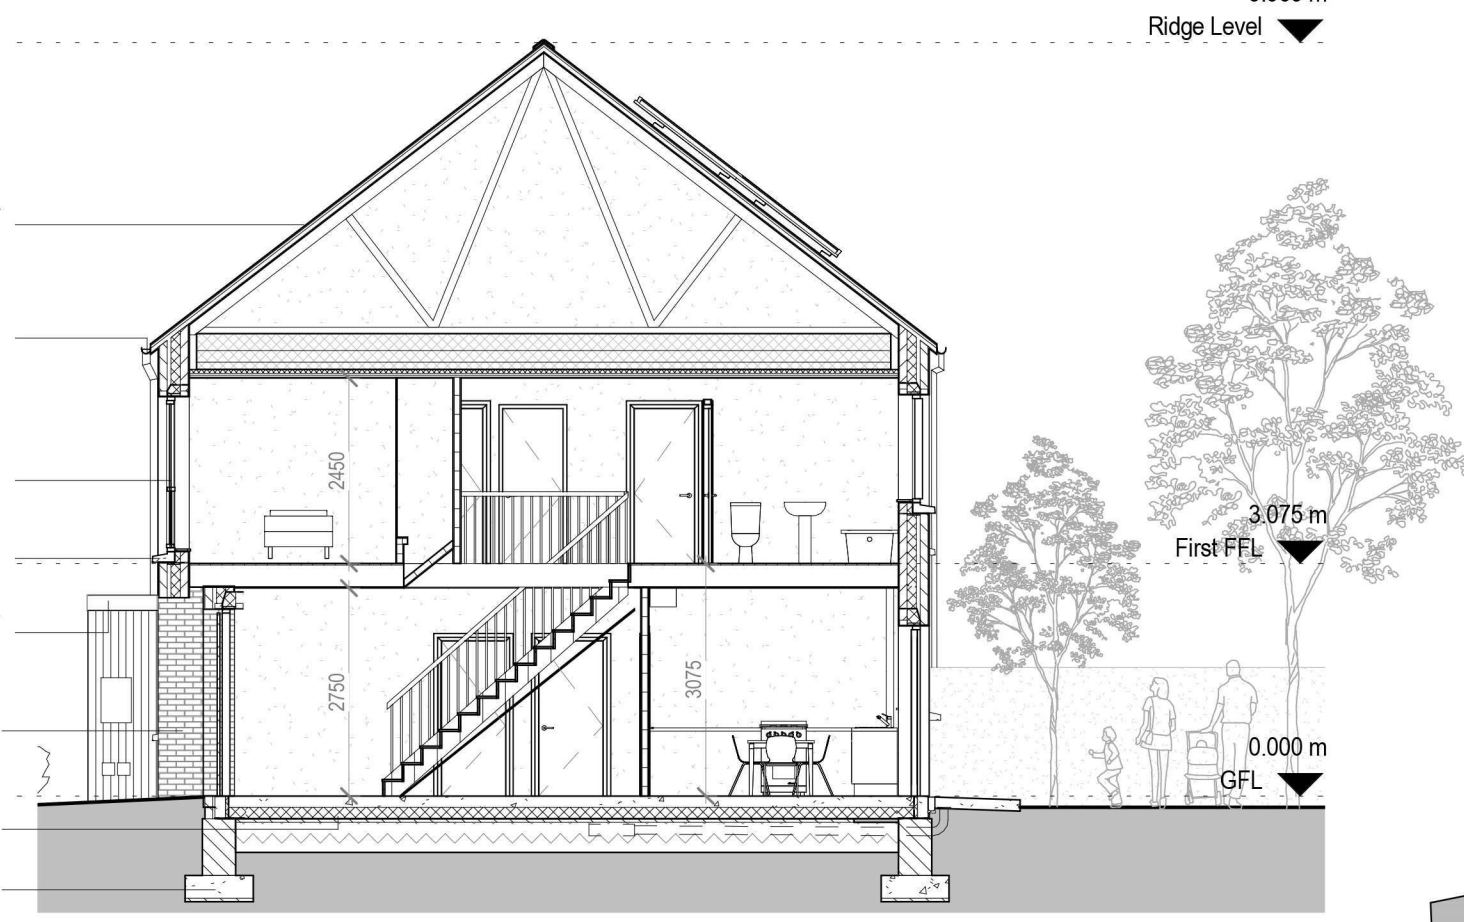

7 Block 4.4 - Section A-A  
1:100

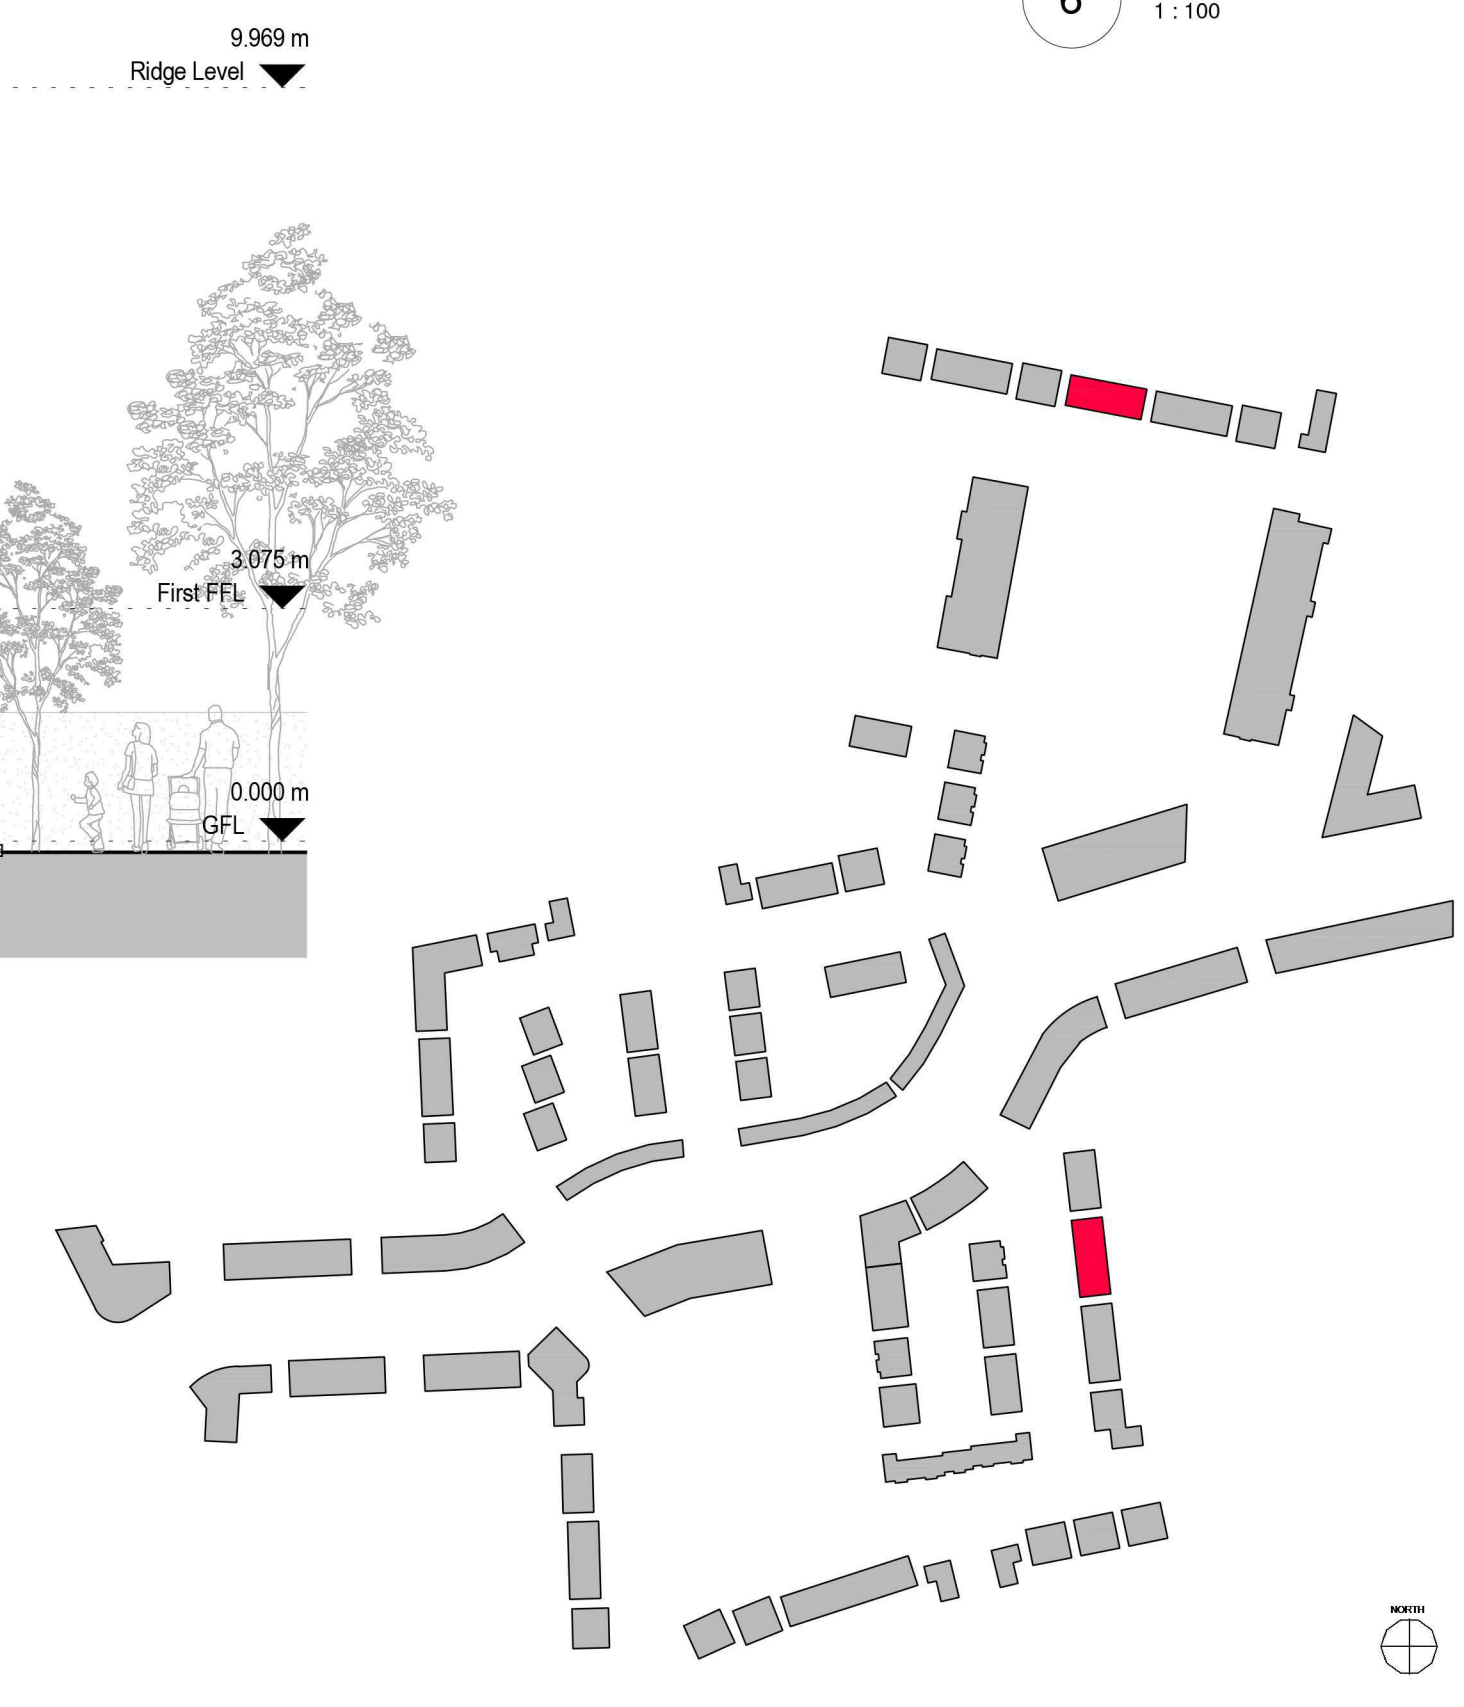

NOTE:  
Levels shown on architectural block plans relate to local Ground Floor Level and do not relate to Ordnance Datum.  
For Finished Ground Floor Levels related to Ordnance Datum see DBFL Engineers drawings numbered:  
180002-2000 Roads Layout / 180002-2001 Roads Layout Sheet 1 / 180002-2002 Roads Layout Sheet 2

CPR Note:  
All works to be carried out using proper materials which are fit for the use they are intended and for the condition in which they are to be used.  
All materials used in connection with the works to comply with the Construction Products Regulation (EU) No. 305/2011 and the harmonised technical specification/standards that fall within the remit of the CPR No. 305/2011

**van Dijk Architects**  
MILL HOUSE, MILL STREET, DUNDALK, CO. LOUTH  
PH. 042-9356460 FAX. 042-9356460  
INFO@VANDIJKARCHITECTS.COM

DRAWING TITLE  
BLOCK 4.4 - UNITS - B2.5 / B2.16 / B2.20 / B2.21 PLANS, ELEVATIONS & SECTION

SCALE AS INDICATED  
DRAWING NUMBER: 1757-PA-BL4.4-100  
CLIENT: CLONMENCHILLAMORE  
DESIGNED BY: STEINFORT INVESTMENT  
DRAWN BY: DW DATE: OCTOBER 2021

NOTE:  
FIGURED DIMENSIONS MUST BE USED IN PREFERENCE TO QUALITY DIMENSIONS. ANY DIMENSIONAL DISCREPANCIES MUST BE REPORTED TO THE ARCHITECT IMMEDIATELY. THIS DRAWING REMAINS THE COPYRIGHT OF VAN DIJK ARCHITECTS. IT MUST NOT BE USED FOR ANY PURPOSE BEYOND THAT FOR WHICH IT WAS DESIGNED WITHOUT THE EXPRESS PERMISSION OF THE ARCHITECT. DO NOT COPY OR REPRODUCE THESE DRAWINGS OR ANY ADDITIONAL INFORMATION WITHOUT THE EXPRESS APPROVAL OF VAN DIJK ARCHITECTS