



Block D -First Floor Plan
1:100

Apartment R1 (No.)						
Quality Housing for Sustainable Communities space provision						
Apartment	Dwelling Type	Gross Floor Area	Aggregate living area	Aggregate bedroom area	Storage	Private Amenity Space
Target	1 Bed 2 nd Apart.	45 m ²	23 m ²	11.4 m ²	3 m ²	5 m ²
Proposed W1	1 Bed 2 nd Apart.	49.5 m ²	22.7 m ²	12.3 m ²	4.14 m ²	6.77 m ²

Apartment R2 (No.) 4 no. Part V						
Quality Housing for Sustainable Communities space provision						
Apartment	Dwelling Type	Gross Floor Area	Aggregate living area	Aggregate bedroom area	Storage	Private Amenity Space
Target	1 Bed 2 nd Apart.	45 m ²	23 m ²	11.4 m ²	3 m ²	5 m ²
Proposed W2	1 Bed 2 nd Apart.	53 m ²	24.4 m ²	12.3 m ²	4.36 m ²	11.71 m ²

Apartment X1 (No.)						
Quality Housing for Sustainable Communities space provision						
Apartment	Dwelling Type	Gross Floor Area	Aggregate living area	Aggregate bedroom area	Storage	Private Amenity Space
Target	2 Bed 4 th Apart.	74 m ²	30 m ²	24.4 m ²	6 m ²	6 m ²
Proposed X1	2 Bed 4 th Apart.	86 m ²	37.5 m ²	24.6 m ²	6.88 m ²	9.8 m ²

Apartment X2 (No.)						
Quality Housing for Sustainable Communities space provision						
Apartment	Dwelling Type	Gross Floor Area	Aggregate living area	Aggregate bedroom area	Storage	Private Amenity Space
Target	2 Bed 4 th Apart.	74 m ²	30 m ²	24.4 m ²	6 m ²	6 m ²
Proposed X2	2 Bed 4 th Apart.	78 m ²	30.4 m ²	25 m ²	6.05 m ²	9.67 m ²

Apartment X3 (No.)						
Quality Housing for Sustainable Communities space provision						
Apartment	Dwelling Type	Gross Floor Area	Aggregate living area	Aggregate bedroom area	Storage	Private Amenity Space
Target	2 Bed 4 th Apart.	74 m ²	30 m ²	24.4 m ²	6 m ²	6 m ²
Proposed X3	2 Bed 4 th Apart.	78.5 m ²	30.8 m ²	24.9 m ²	6.04 m ²	8.76 m ²

Apartment X4 (No.)						
Quality Housing for Sustainable Communities space provision						
Apartment	Dwelling Type	Gross Floor Area	Aggregate living area	Aggregate bedroom area	Storage	Private Amenity Space
Target	2 Bed 4 th Apart.	74 m ²	30 m ²	24.4 m ²	6 m ²	6 m ²
Proposed X4	2 Bed 4 th Apart.	84.2 m ²	30.7 m ²	27.4 m ²	6.14 m ²	9.72 m ²

Apartment X5 (No.)						
Quality Housing for Sustainable Communities space provision						
Apartment	Dwelling Type	Gross Floor Area	Aggregate living area	Aggregate bedroom area	Storage	Private Amenity Space
Target	2 Bed 4 th Apart.	74 m ²	30 m ²	24.4 m ²	6 m ²	6 m ²
Proposed X5	2 Bed 4 th Apart.	81.2 m ²	30.3 m ²	26.9 m ²	6.0 m ²	8.8 m ²

Apartment X6 (No.)						
Quality Housing for Sustainable Communities space provision						
Apartment	Dwelling Type	Gross Floor Area	Aggregate living area	Aggregate bedroom area	Storage	Private Amenity Space
Target	2 Bed 4 th Apart.	74 m ²	30 m ²	24.4 m ²	6 m ²	7 m ²
Proposed X6	2 Bed 4 th Apart.	100 m ²	39 m ²	29.3 m ²	11.9 m ²	34.76 m ²


Apartment X7 (No.)						
Quality Housing for Sustainable Communities space provision						
Apartment	Dwelling Type	Gross Floor Area	Aggregate living area	Aggregate bedroom area	Storage	Private Amenity Space
Target	2 Bed 4 th Apart.	74 m ²	30 m ²	24.4 m ²	6 m ²	7 m ²
Proposed X7	2 Bed 4 th Apart.	91 m ²	36.3 m ²	26.1 m ²	10.61 m ²	37.7 m ²

Apartment X8 (No.)						
Quality Housing for Sustainable Communities space provision						
Apartment	Dwelling Type	Gross Floor Area	Aggregate living area	Aggregate bedroom area	Storage	Private Amenity Space
Target	2 Bed 3 rd Apart.	83 m ²	28 m ²	20.1 m ²	5 m ²	6 m ²
Proposed X8	2 Bed 3 rd Apart.	75 m ²	29.5 m ²	24.1 m ²	5.79 m ²	6.88 m ²

Apartment Y1 (No.)						
Quality Housing for Sustainable Communities space provision						
Apartment	Dwelling Type	Gross Floor Area	Aggregate living area	Aggregate bedroom area	Storage	Private Amenity Space
Target	3 Bed 6 th Apart.	90 m ²	34 m ²	31.5 m ²	9 m ²	9 m ²
Proposed Y1	3 Bed 6 th Apart.	108.4 m ²	37.9 m ²	40.9 m ²	6.4 m ²	142.5 m ²


Apartment Y2 (No.)						
Quality Housing for Sustainable Communities space provision						
Apartment	Dwelling Type	Gross Floor Area	Aggregate living area	Aggregate bedroom area	Storage	Private Amenity Space
Target	3 Bed 6 th Apart.	90 m ²	34 m ²	31.5 m ²	9 m ²	9 m ²
Proposed Y2	3 Bed 6 th Apart.	116.4 m ²	38.1 m ²	41.8 m ²	13.2 m ²	34.9 m ²

Apartment Y3 (No.)						
Quality Housing for Sustainable Communities space provision						
Apartment	Dwelling Type	Gross Floor Area	Aggregate living area	Aggregate bedroom area	Storage	Private Amenity Space
Target	3 Bed 6 th Apart.	90 m ²	34 m ²	31.5 m ²	9 m ²	9 m ²
Proposed Y3	3 Bed 3 rd Apart.	101.1 m ²	36.5 m ²	33.7 m ²	9.25 m ²	18.5 m ²

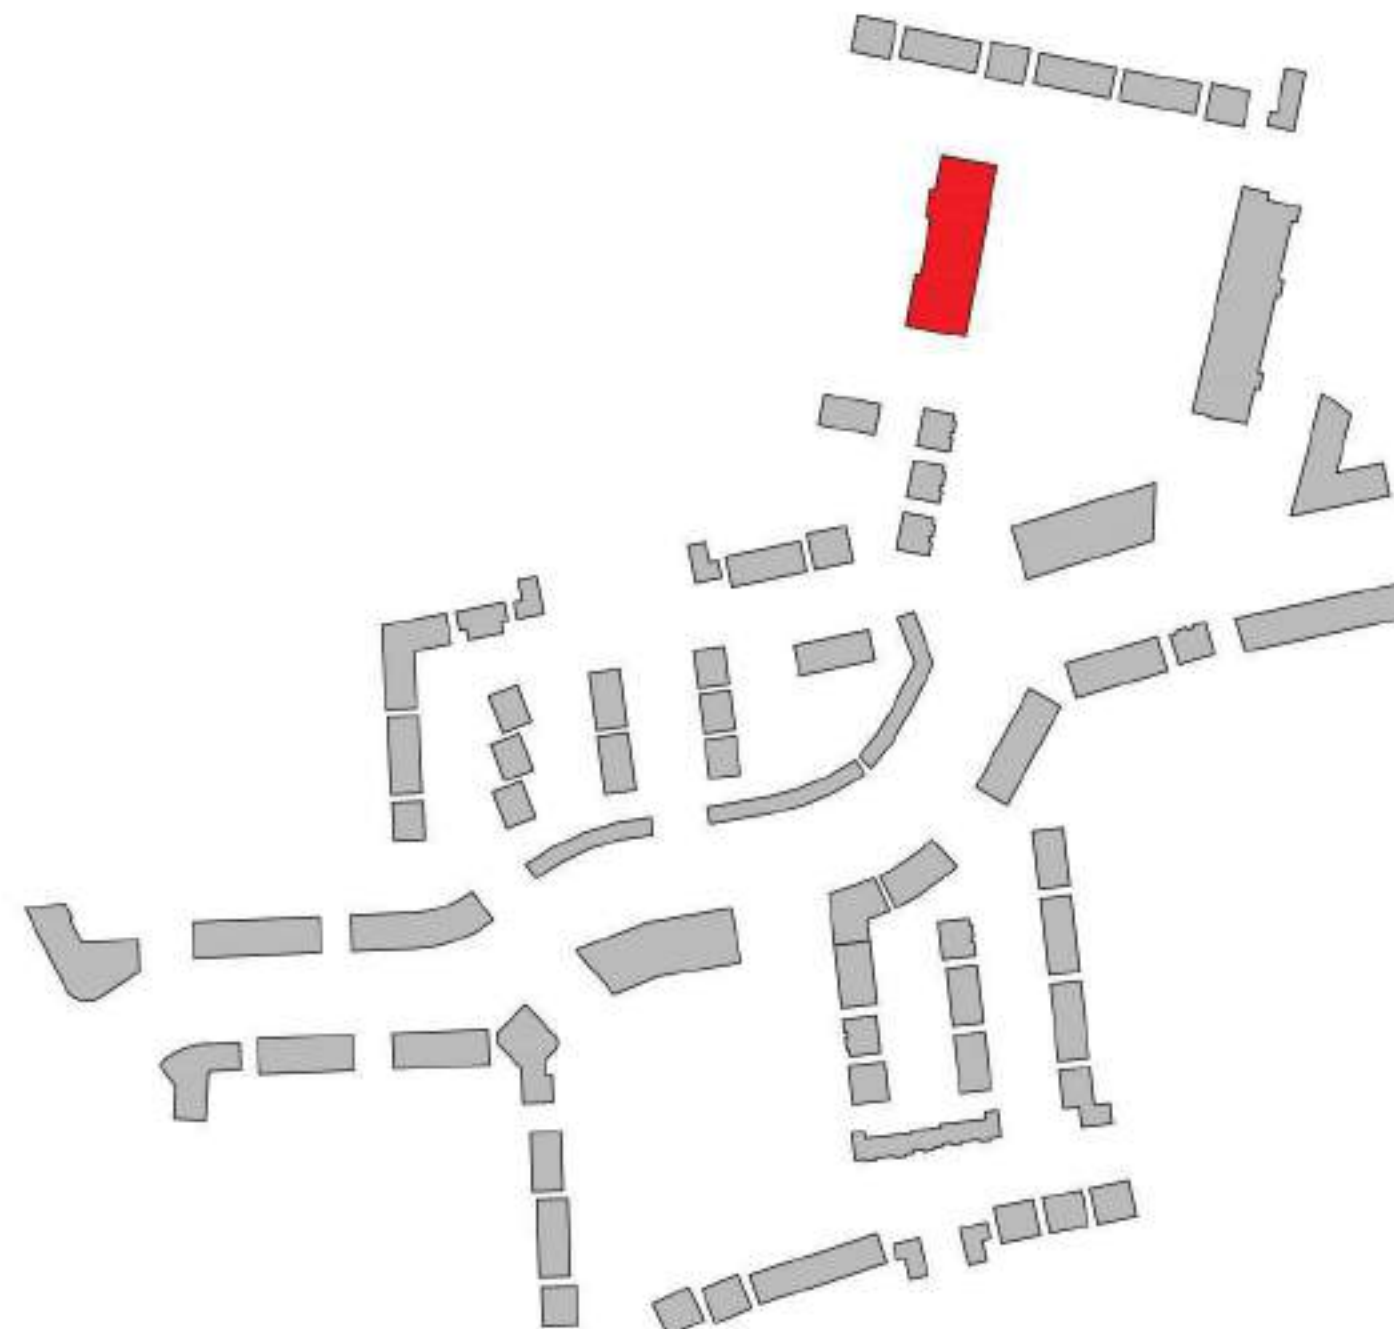

CPR Note:
All works to be carried out using proper materials which are fit for the use they are intended and for the condition in which they are to be used.

All materials used in connection with the works to comply with the Construction Products Regulation (EU) No 305/2011 and the harmonised technical specifications/standards that fall within the remit of the CPR No. 305/2011



van Dijk Architects
MILL HOUSE, MILL STREET, DUNDALK, CO. DUBLIN
TEL: 01-2956466 FAX: 01-2956466
INFO@VANDIJKARCHITECTS.COM

DRAWING TITLE			
Part V - Block D - 2 Units - First Floor			
DATE	1757-PA-057	BY	CLONMENCH TULLAMORE
DESIGNED BY	AL	1757-PA-BLD	CLONMENCH TULLAMORE
PROJECT NO.	AC	DATE	July 2021

NOTES:
1. THESE DRAWINGS MUST BE USED IN CONJUNCTION WITH THE SPECIFICATIONS. ANY MODIFICATIONS TO THE SPECIFICATIONS MUST BE APPROVED BY THE ARCHITECT. THESE DRAWINGS ARE THE PROPERTY OF VAN DIJK ARCHITECTS. THEY MAY NOT BE USED FOR ANY PURPOSES WITHOUT THE WRITTEN PERMISSION OF VAN DIJK ARCHITECTS. DO NOT COPY OR REPRODUCE THESE DRAWINGS OR ANY ADDITIONAL INFORMATION WITHOUT THE WRITTEN PERMISSION OF VAN DIJK ARCHITECTS.



1 Building Elevation A
1 : 100



2 Building Elevation B
1 : 100



3 Building Elevation C
1 : 100



4 Building Elevation D
1 : 100

REV NR	ISSUED BY	REV. DESCRIPTION	REV. DATE
--------	-----------	------------------	-----------

CPIR NOTE:
ALL WORKS TO BE CARRIED OUT USING PROPER MATERIALS WHICH ARE FIT FOR THE USE THEY ARE INTENDED AND FOR THE
CONDITIONS IN WHICH THEY ARE TO BE USED. ALL MATERIALS USED IN CONNECTION WITH THE WORKS TO COMPLY WITH THE
CONSTRUCTION PRODUCTS REGULATION (CPR) NO. 305/2011 AND THE HARMONISED 'TECHNICAL SPECIFICATIONS/STANDARDS THAT
FALL WITHIN THE SCOPE OF THE CPR NO. 305/2011



van Dijk Architects
MILL HOUSE, MILL STREET, DUNDALK, CO. LOUTH
PH. 042-9354466 FAX. 042-9354460
INFO@VANDIJKARCHITECTS.COM

DRAWING TITLE
Part V - Block D - 4 Units - Elevations

SCALE 1 : 100	DRAWING NUMBER 1757-PA-058	JOB CLONMINTCH, TULLAMORE
REVISION S/A	MODEL STATUS	CLIENT STEINFORT INVESTMENTS
REVISED BY PD	DRAWING BY PD	DATE July 2021

NOTE:
FIGURED DIMENSIONS MUST BE USED IN PREFERENCE TO SCALED DIMENSIONS. ANY DIMENSIONAL DISCREPANCIES MUST BE
REPORTED TO THE ARCHITECT IMMEDIATELY. THIS DRAWING REMAINS THE COPYRIGHT OF VAN DIJK ARCHITECTS. IT MUST NOT
BE USED FOR ANY PURPOSES WITHOUT THE EXPRESSED PERMISSION OF THE ARCHITECT. DO NOT COPY OR
REPRODUCE THESE DRAWINGS OR ANY ADDITIONAL INFORMATION WITHOUT THE EXPRESSED APPROVAL OF vanDijk Architects