




2 Block 7.4 - First Floor Plan
1 : 100

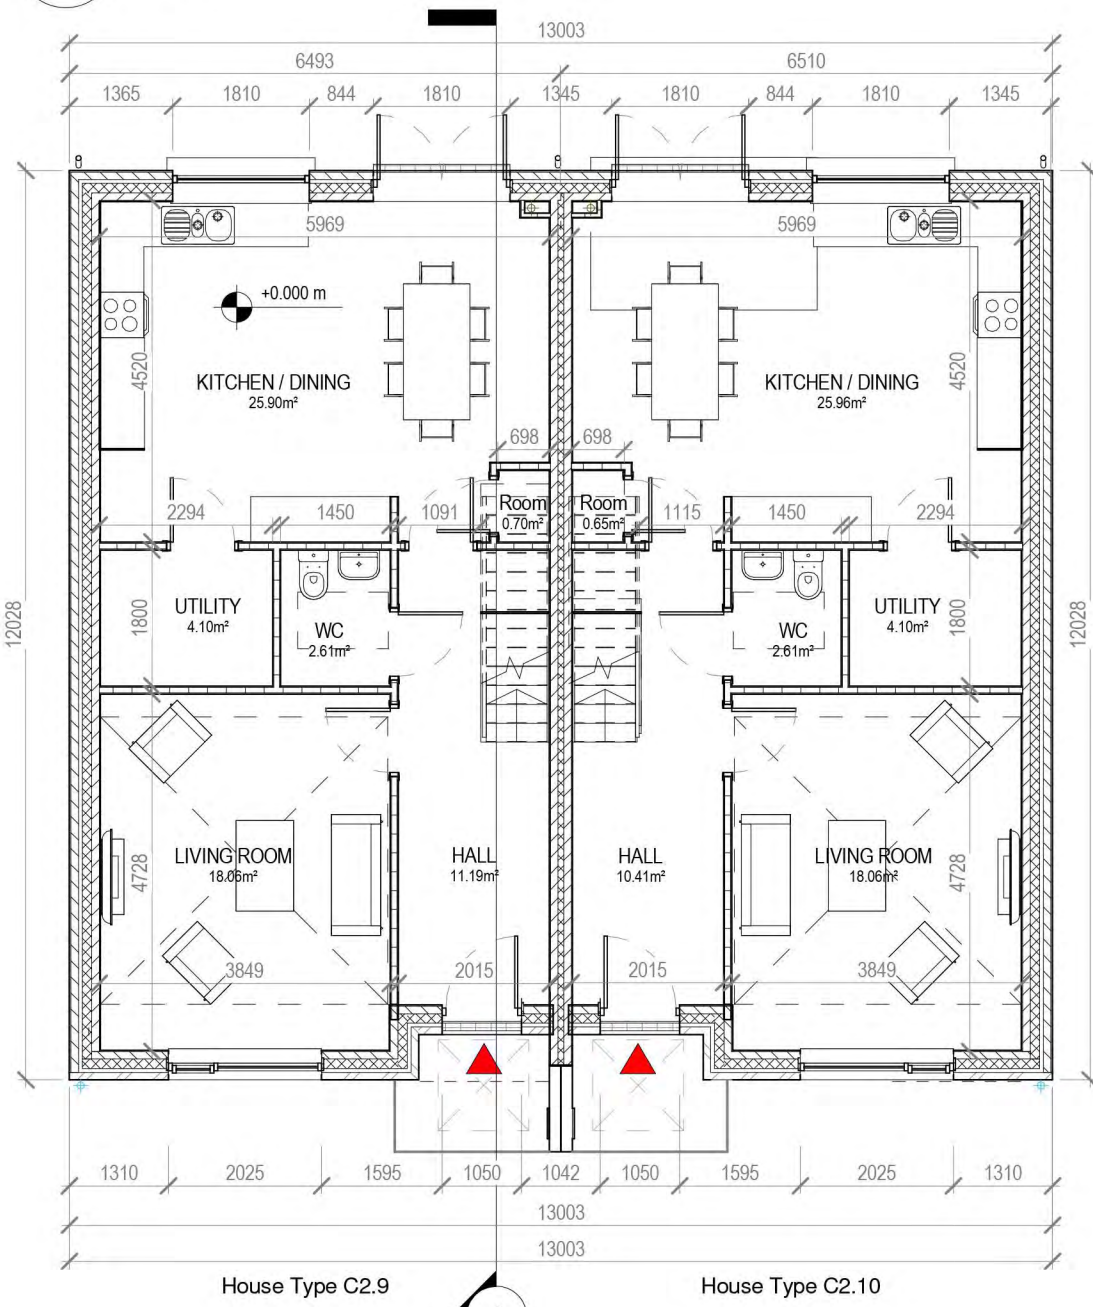

1 Block 7.4 - Ground Floor Plan
1 : 100

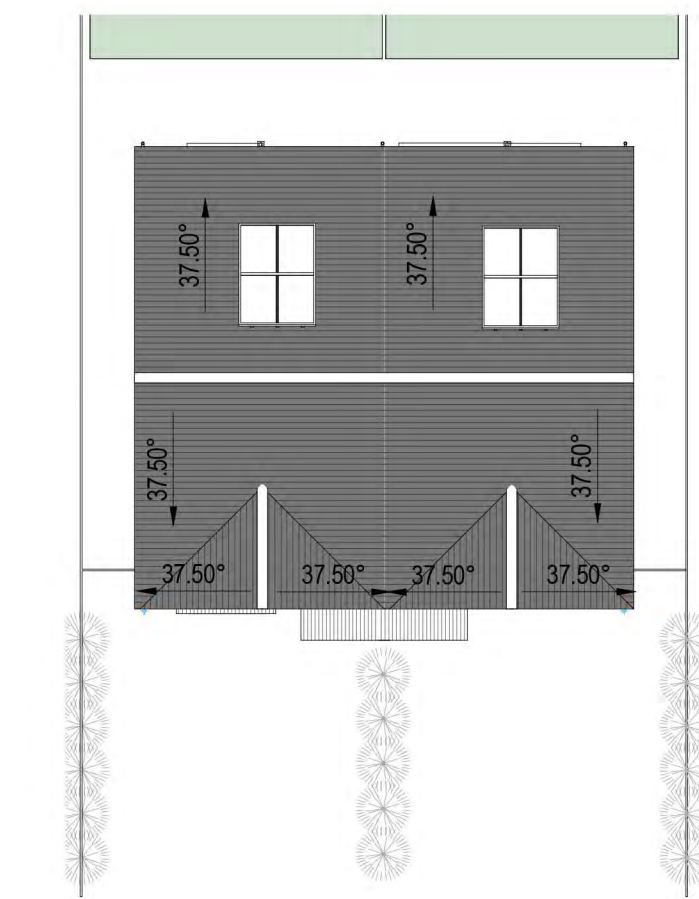

8 Block 7.4 - Roof Plan
1 : 200

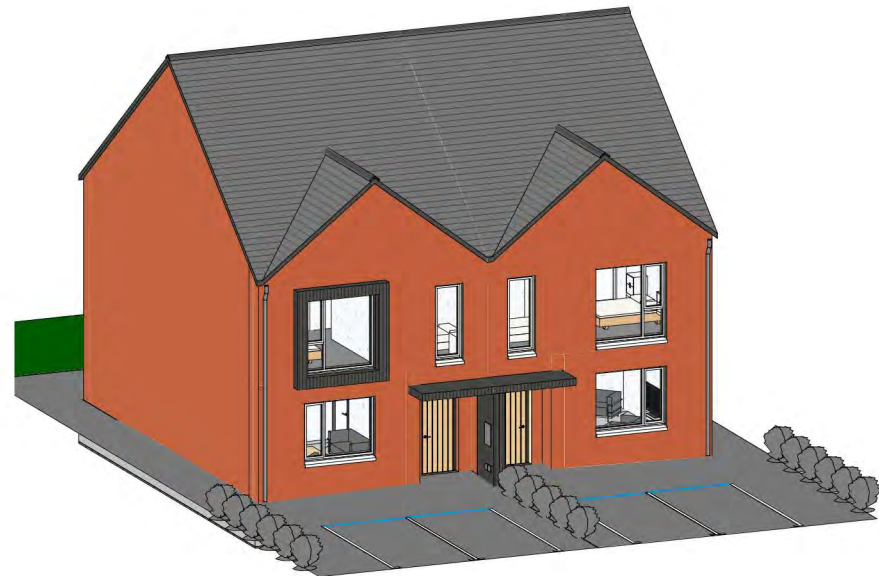

9 Block 7.4 - 3D View

HOUSE TYPE C2.9 & C2.10 TERRACE
4 BEDROOM / 6 PERSON
FLOOR AREA 129 M2

	Dwelling Type	Gross Floor Area	Minimum Main Living room	Aggregate living area	Aggregate bedroom area of	Storage
Target	4 Bed 6P house	110	15	40	43	6
Proposed	4 Bed 6P house	129	18.06	43.9	43.8	6.5

PLEASE NOTE:
Minimum unobstructed living room width 3.8m.
Main bedroom area 13m2, Double room 11.4m2 (2.8m minimum width), Single 7.1m2 (2.1m minimum width)




3 Block 7.4 - Front Elevation
1 : 100



4 Block 7.4 - Rear Elevation
1 : 100



7 Section A-A
1 : 100

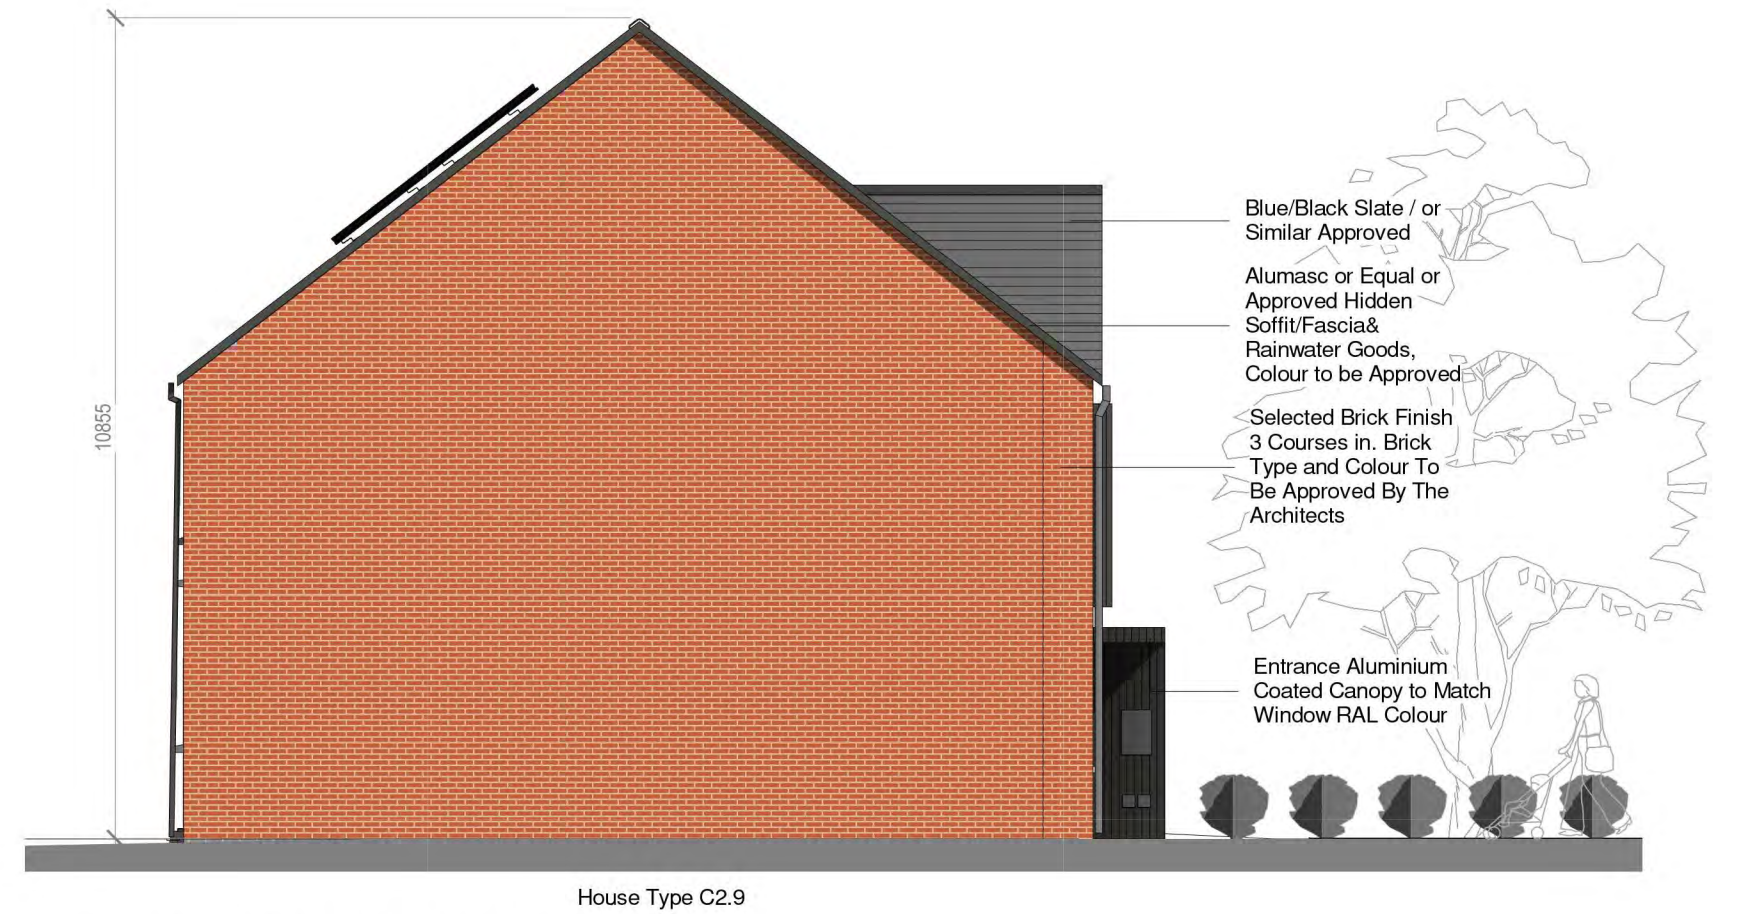

5 Block 7.4 - Side Elevation 1
1 : 100



6 Block 7.4 - Side Elevation 2
1 : 100



CPR Note:
All works to be carried out using proper materials which are fit for the use they are intended and for the condition in which they are to be used.


All materials used in connection with the works to comply with the Construction Products Regulation (EU) No. 305/2011 and the harmonised technical specification/standards that fall within the remit of the CPR No. 305/2011

van Dijk Architects
MILL HOUSE, MILL STREET, DUNDALK, CO. LOUTH
PH: 012-9354466 FAX: 012-9354460
INFO@VANDIJKARCHITECTS.COM


DRAWING TITLE
BLOCK 7.4 - UNITS C2.9 / C2.10 PLANS, ELEVATIONS & SECTION

SCALE INDICATED: 1:75 PA-BL74-100
REVISION: A1 1757-VDA-M3-B7.4
DRAWN BY: DW
DATE: OCTOBER 2021


PLEASE NOTE:
THIS DRAWING IS THE PROPERTY OF VAN DIJK ARCHITECTS. IT MUST NOT BE REPRODUCED OR USED FOR ANY PURPOSES WITHOUT THE EXPRESS PERMISSION OF VAN DIJK ARCHITECTS. NO PART OF THIS DRAWING OR ANY INFORMATION CONTAINED HEREIN IS TO BE REPRODUCED OR USED FOR ANY PURPOSES WITHOUT THE EXPRESS PERMISSION OF VAN DIJK ARCHITECTS.

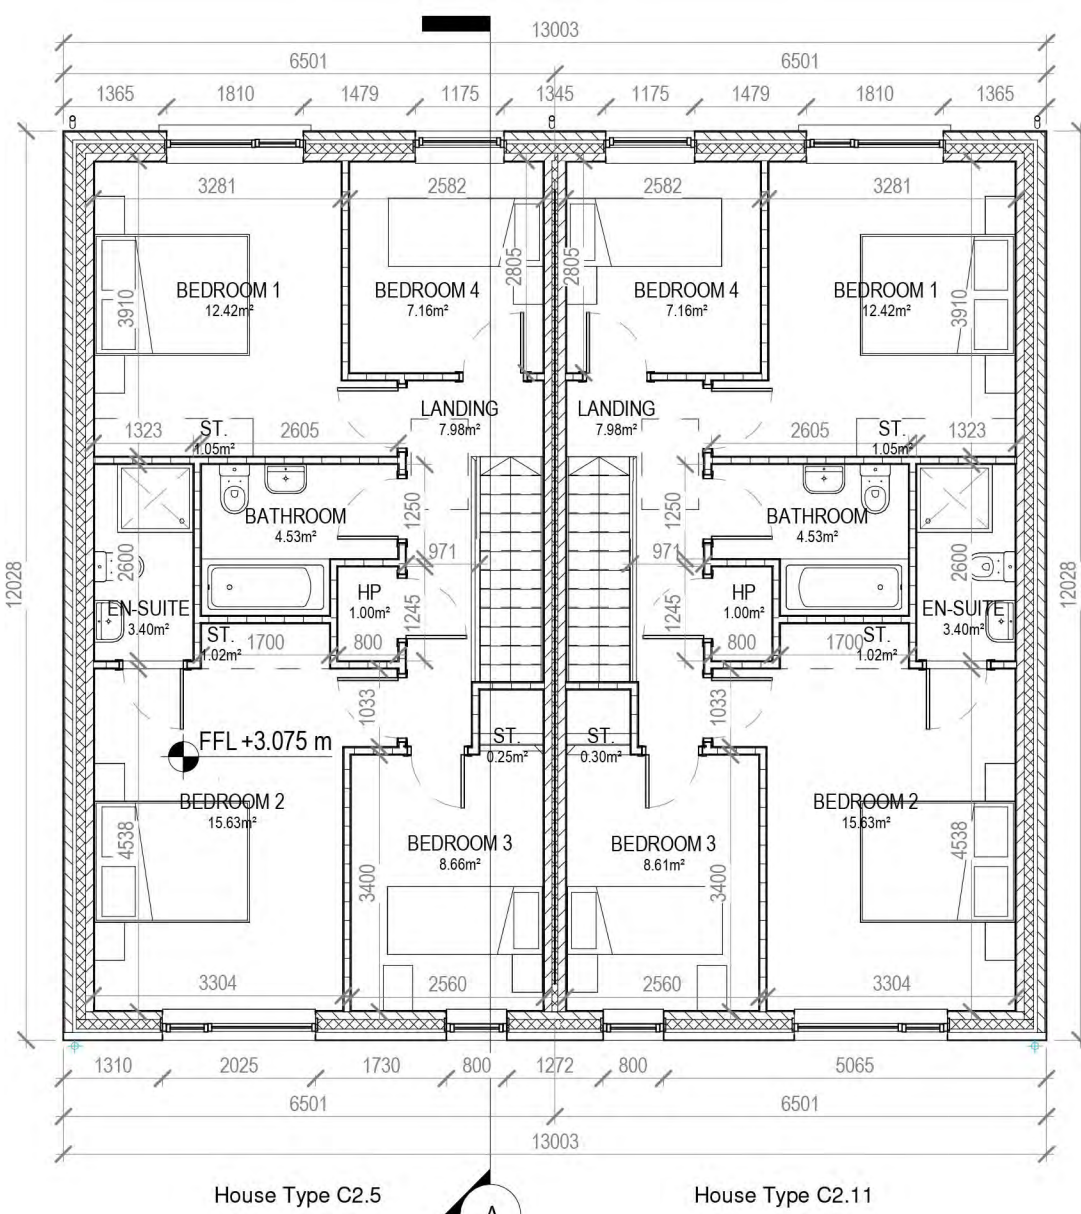


2 Block 7.5 - First Floor Plan
1 : 100

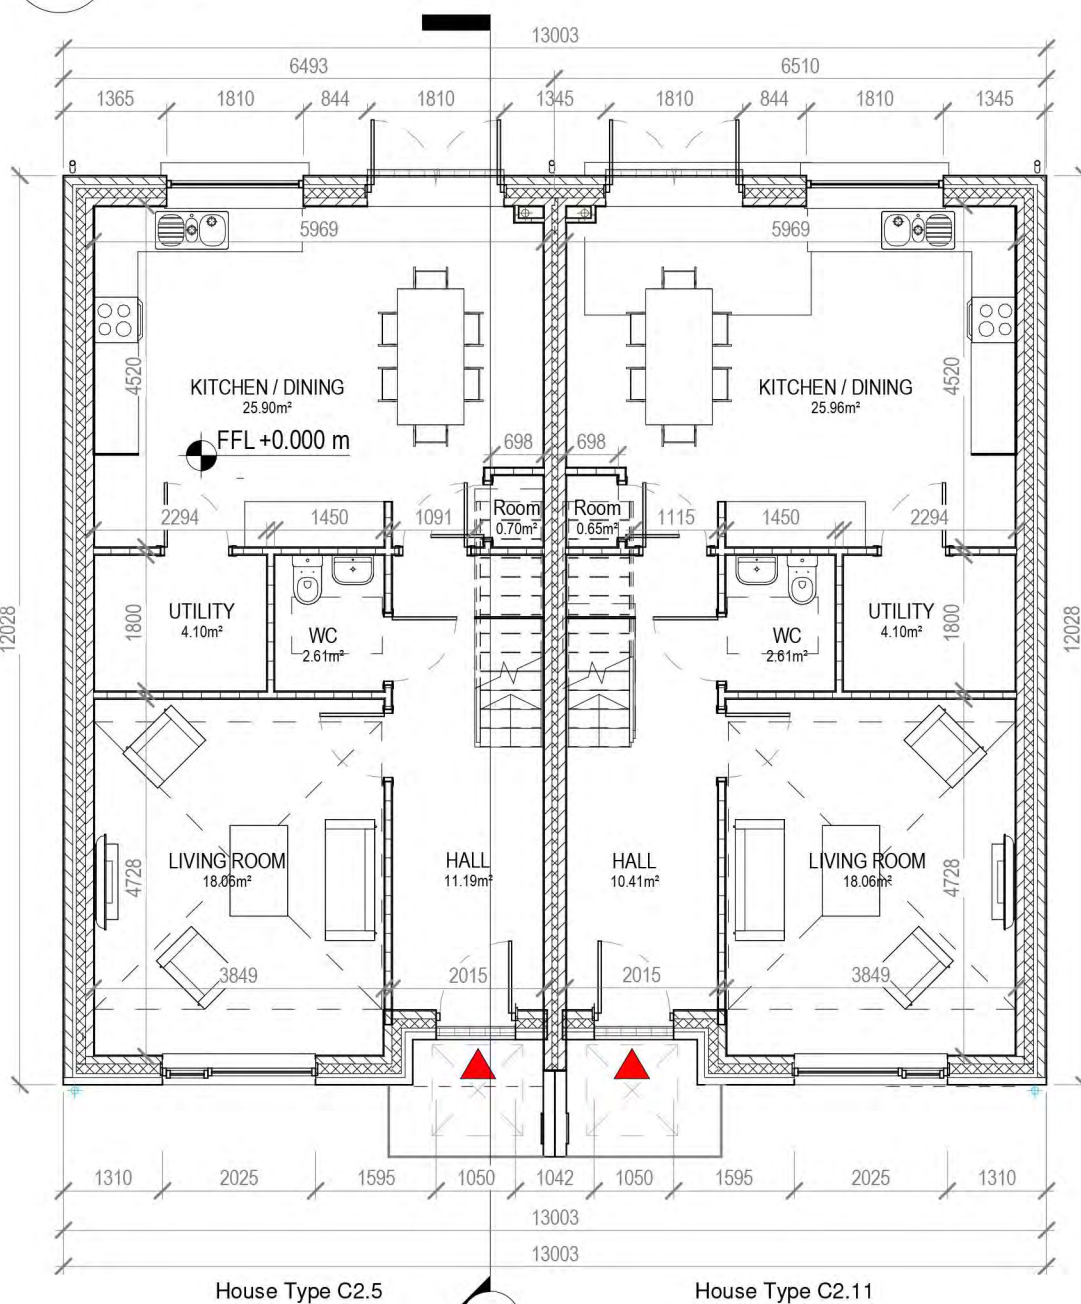

1 Block 7.5 - Ground Floor Plan
1 : 100

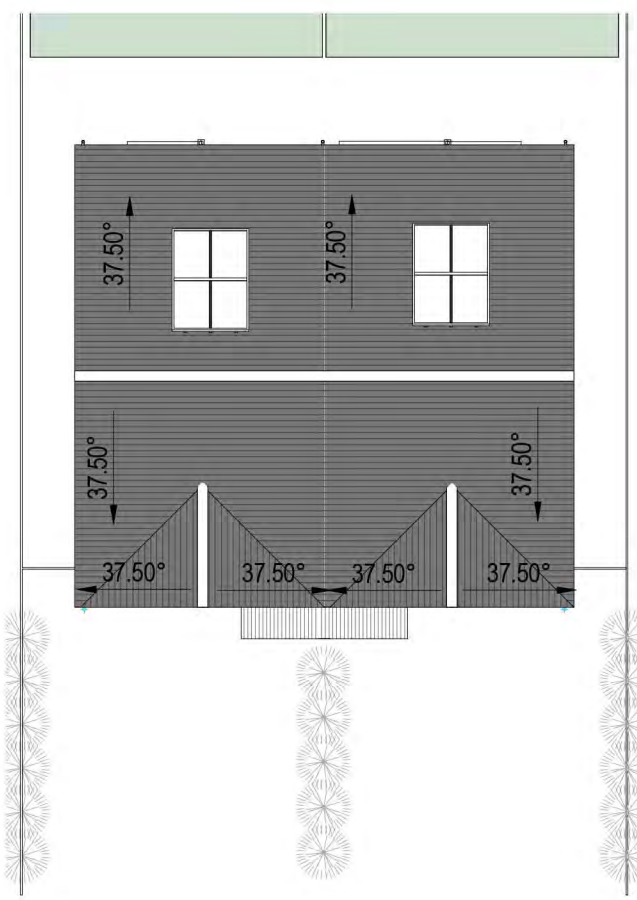

8 Block 7.5 - Roof Plan
1 : 200

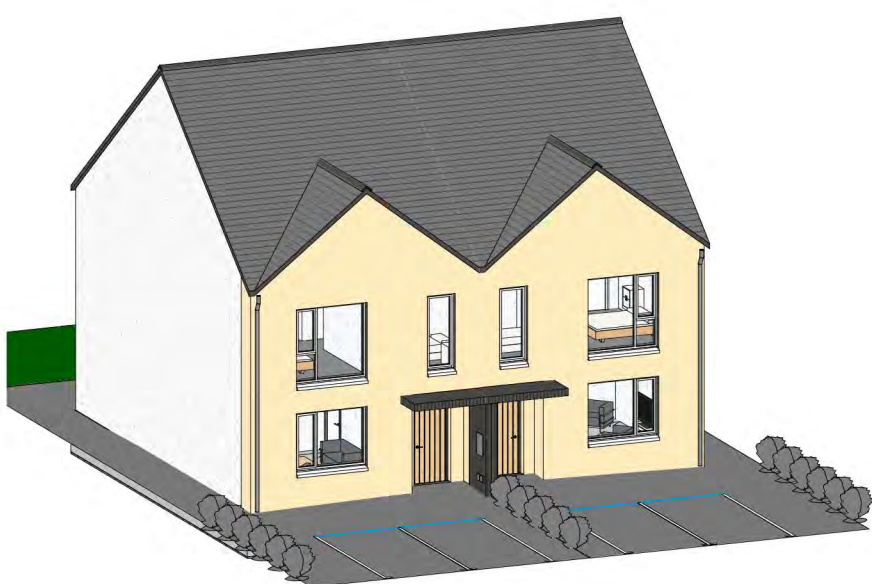

9 Block 7.5 - 3D View

HOUSE TYPE C2.5 & C2.11 TERRACE
4 BEDROOM / 6 PERSON
FLOOR AREA 129 M2

	Dwelling Type	Gross Floor Area	Minimum Main Living room	Aggregate living area	Aggregate bedroom area of	Storage
Target	4 Bed 6P house	110	15	40	43	6
Proposed	4 Bed 6P house	129	18.06	43.9	43.8	6.5


PLEASE NOTE:
Minimum unobstructed living room width 3.8m.
Main bedroom area 13m2, Double room 11.4m2 (2.8m minimum width), Single 7.1m2 (2.1m minimum width)




3 Block 7.5 - Front Elevation
1 : 100




4 Block 7.5 - Rear Elevation
1 : 100

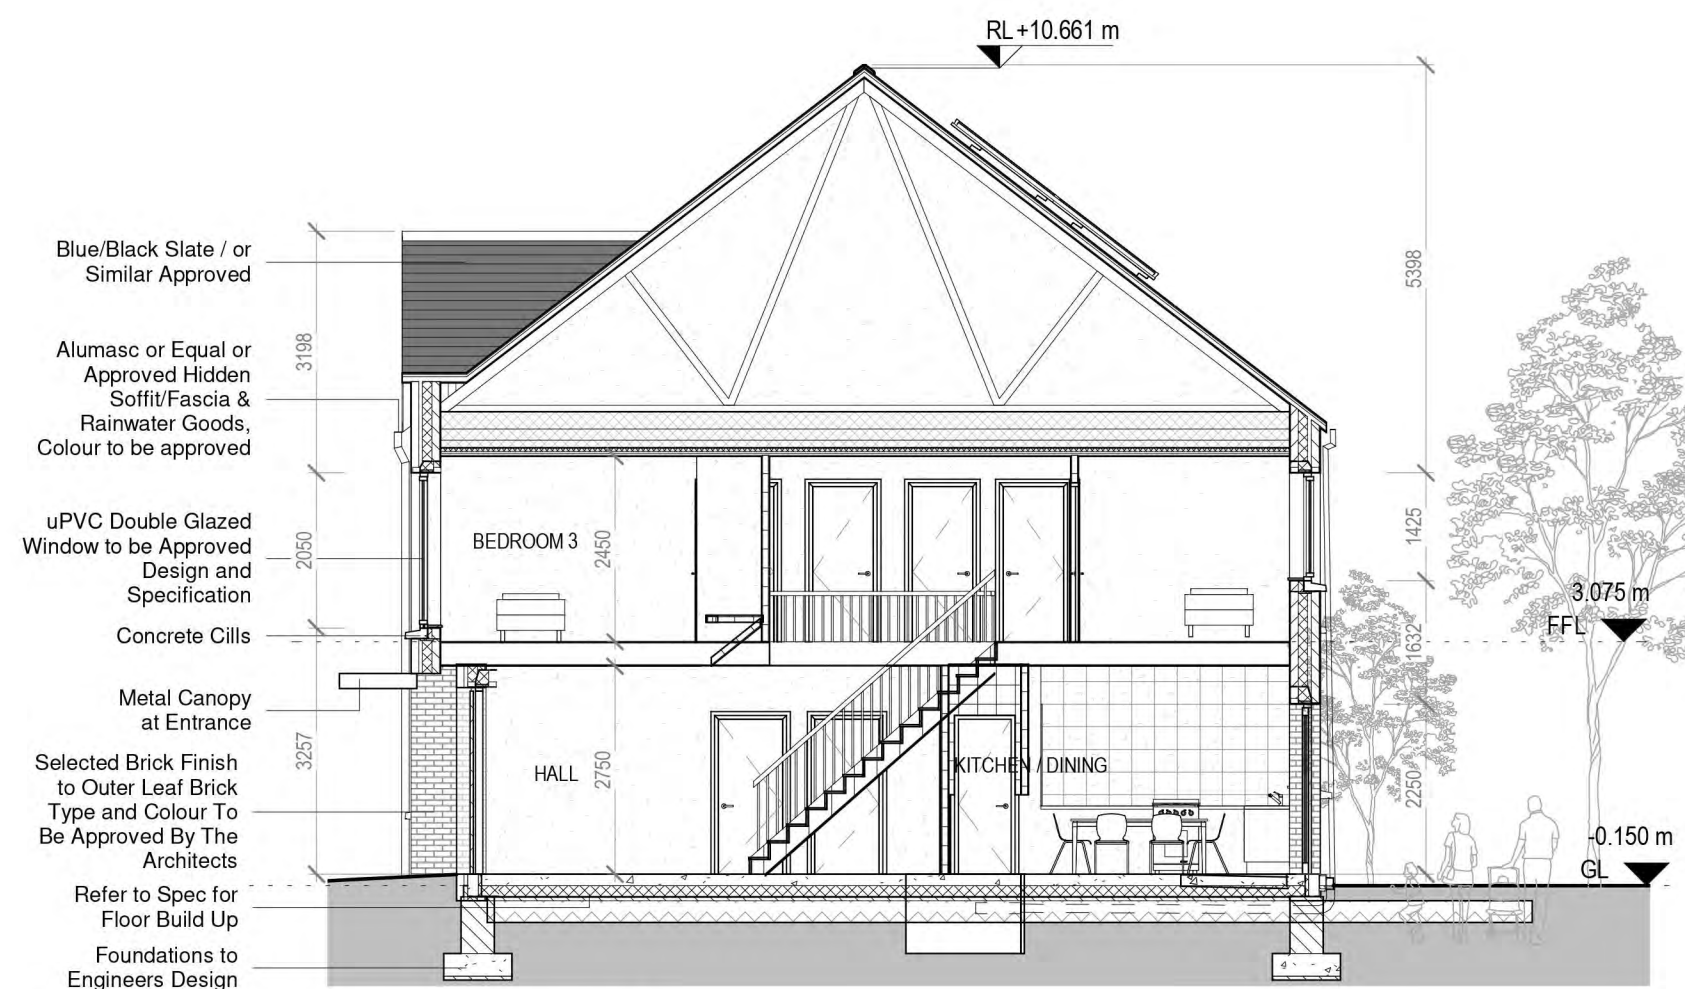


7 Section A-A
1 : 100

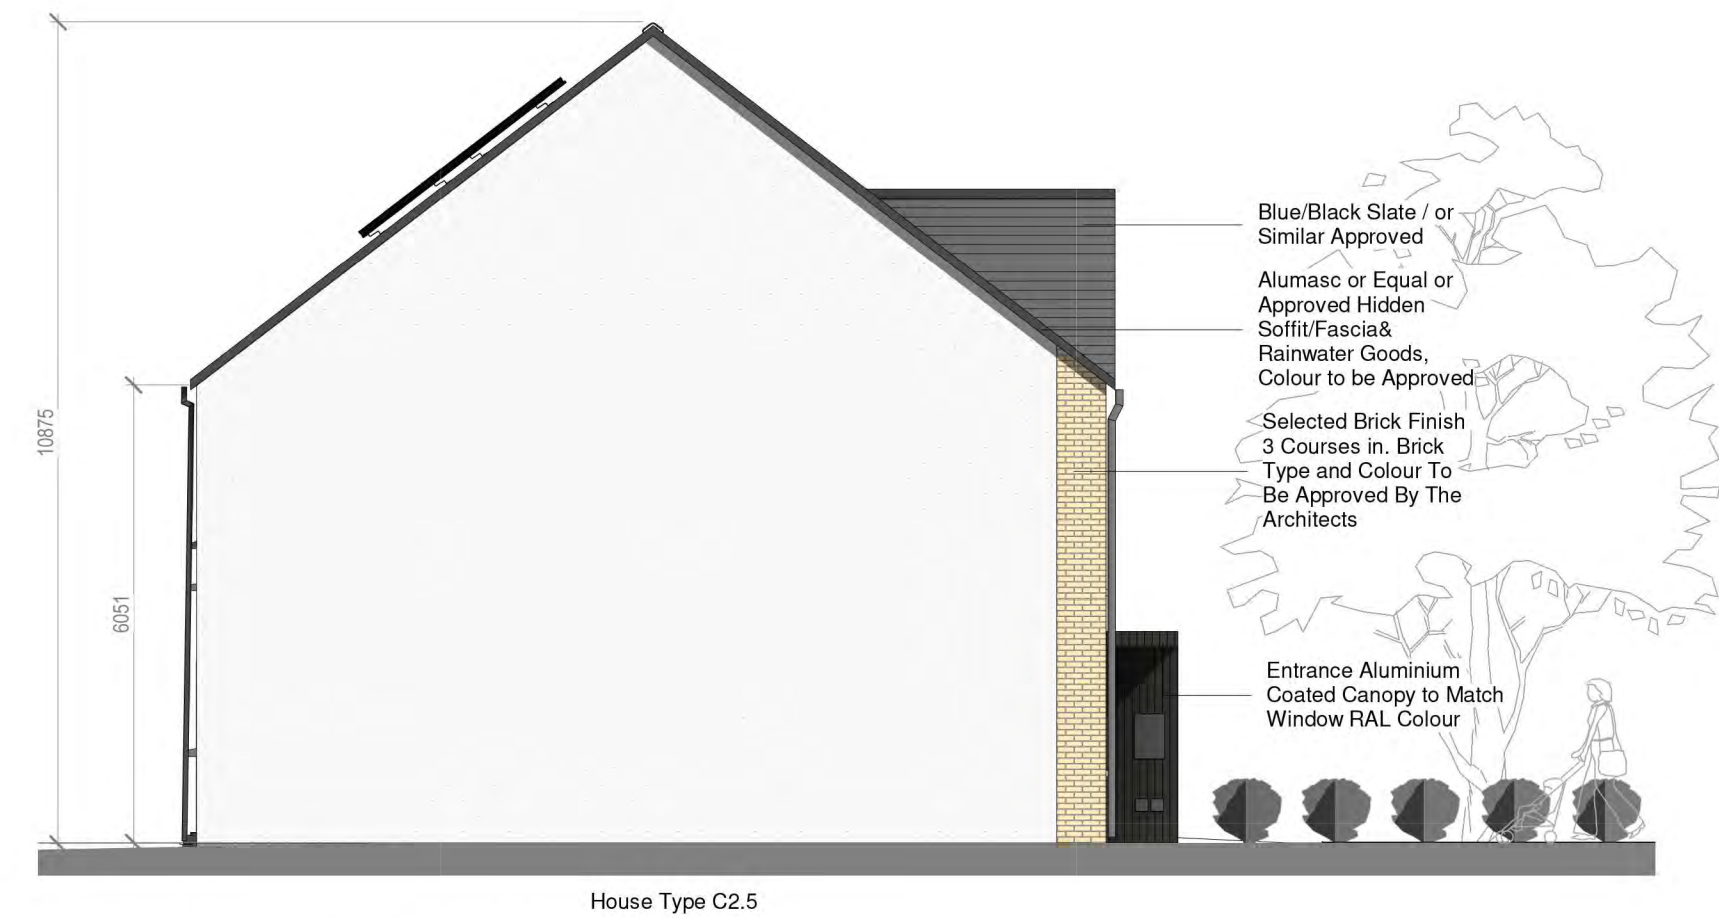

5 Block 7.5 - Side Elevation 1
1 : 100

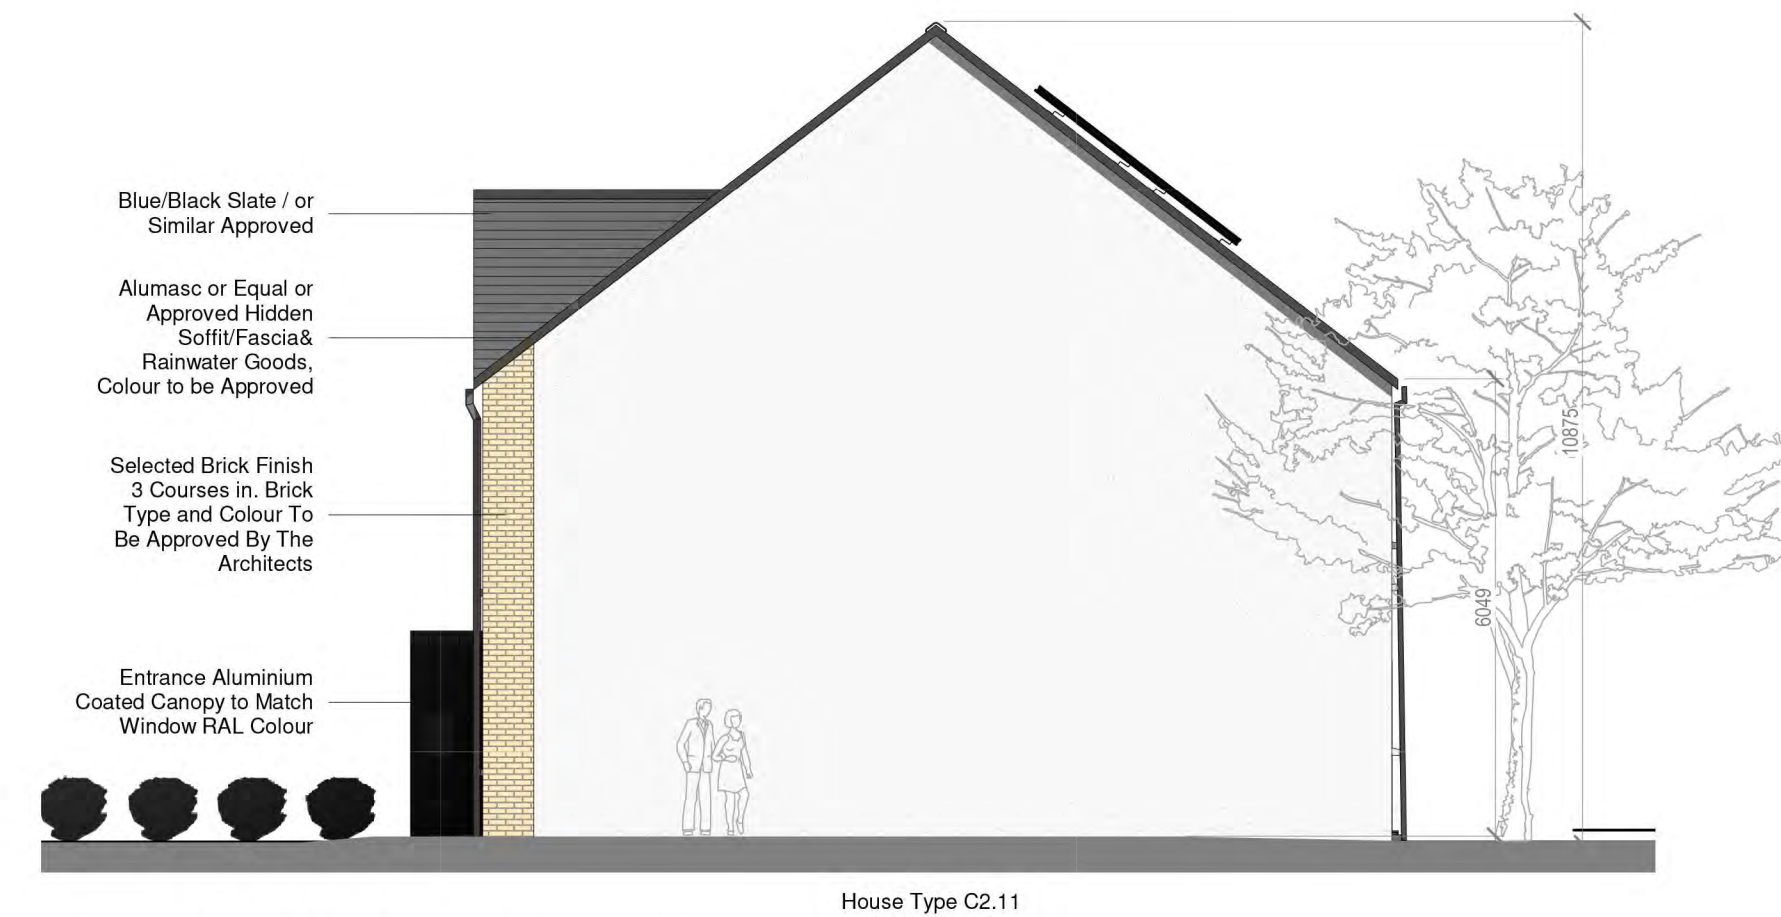

6 Block 7.5 - Side Elevation 2
1 : 100

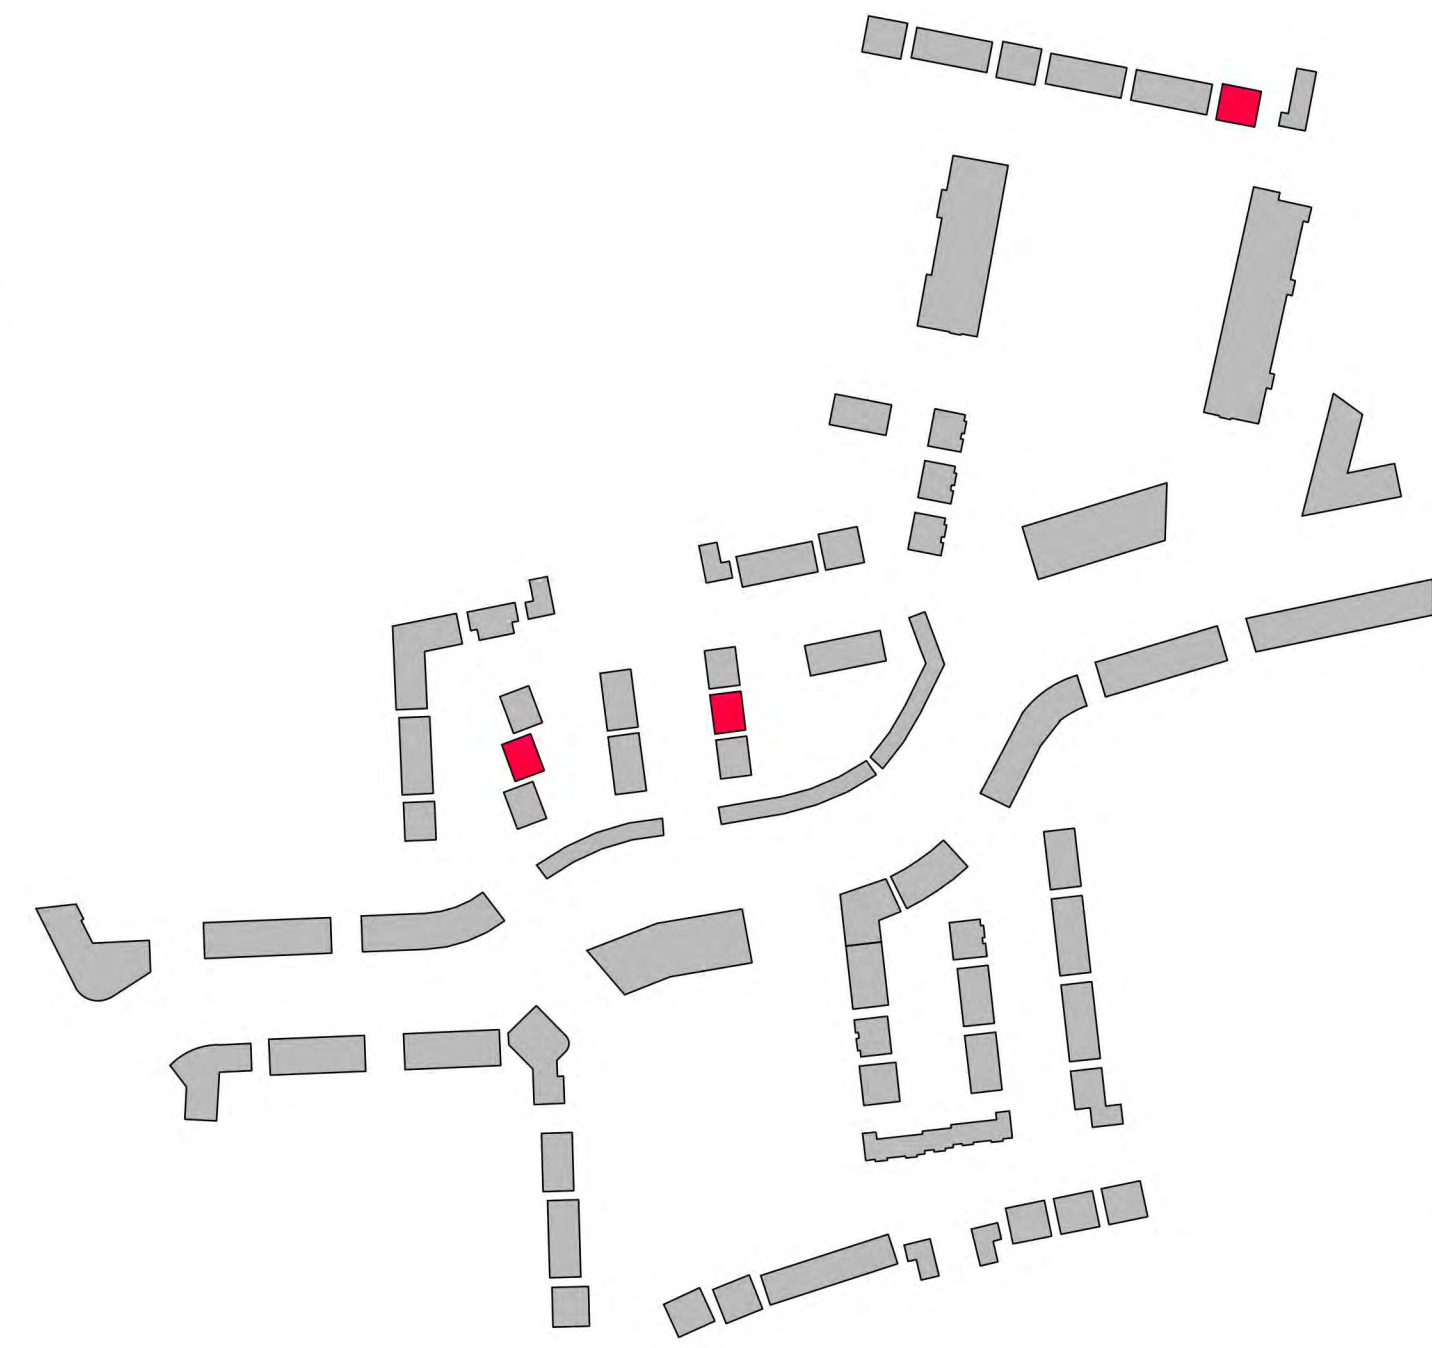

CPR Note:
All works to be carried out using proper materials which are fit for the use they are intended and for the condition in which they are to be used.

All materials used in connection with the works to comply with the Construction Products Regulation (EU) No. 305/2011 and the harmonised technical specification/standards that fall within the remit of the CPR No. 305/2011



DRAWING TITLE					
BLOCK 7.5 - UNITS C2.5 / C2.11 PLANS, ELEVATIONS & SECTION					
SCALE	AS INDICATED	DRAWING NUMBER	1757-PA-BL75-100	DATE	17/07/2021
REVISION	AI	CLIENT	STEINFORT INVESTMENT	DATE	OCTOBER 2021
BY	DW	DATE			

PLEASE NOTE:
All dimensions must be used in preference to scale dimensions. ANY DIMENSIONAL DISCREPANCIES MUST BE REPORTED TO THE ARCHITECT IMMEDIATELY. THIS DRAWING REMAINS THE COPYRIGHT OF VAN DIJK ARCHITECTS. IT MUST NOT BE USED FOR ANY PURPOSE BUILDING OR OTHERWISE WITHOUT THE EXPRESSED PERMISSION OF THIS FIRM. DO NOT COPY OR REDISTRIBUTE THESE DRAWINGS OR ANY ADDITIONAL INFORMATION WITHOUT THE EXPRESSED APPROVAL OF vanDijk Architects