




Rev.	Date	Description
A	CS 31/10/2019	PREPLANNING

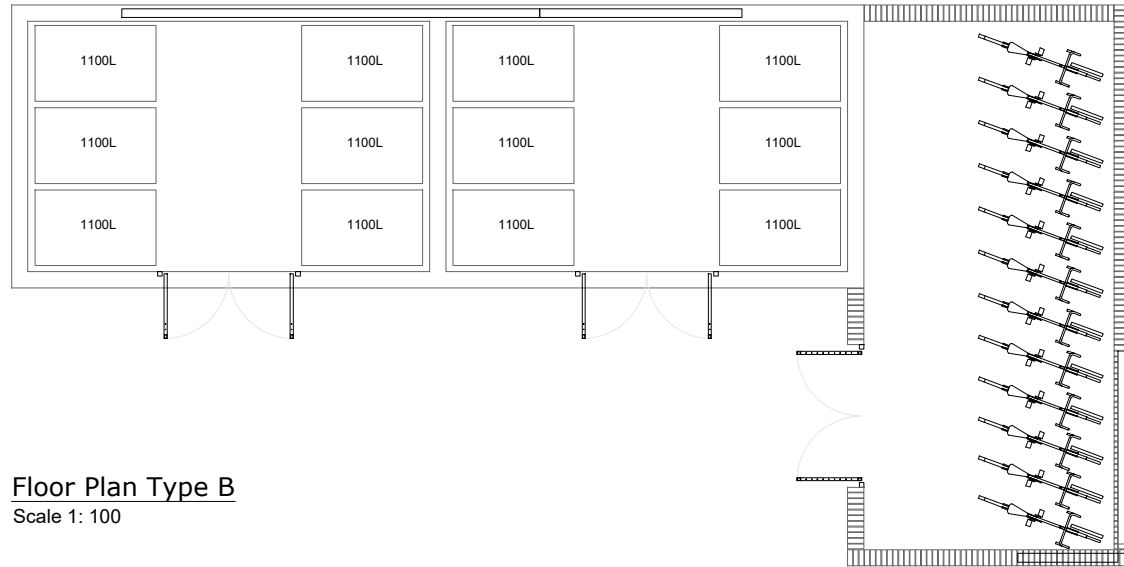


Floor Plan Type B
Scale 1: 100

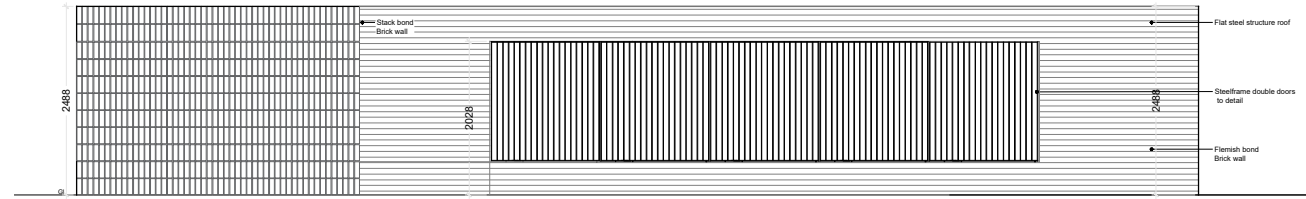


Rear elevation Type B
Scale 1: 100

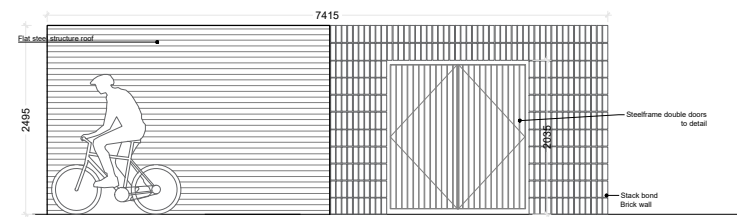


Side elevation Type B
Scale 1: 100

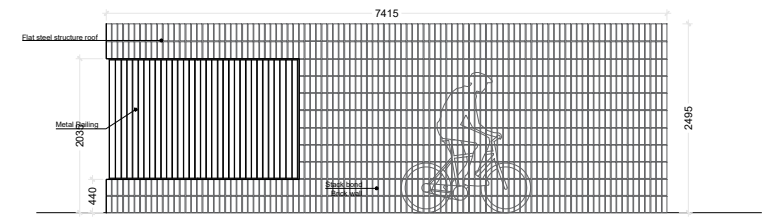

Side elevation Type B
Scale 1: 100

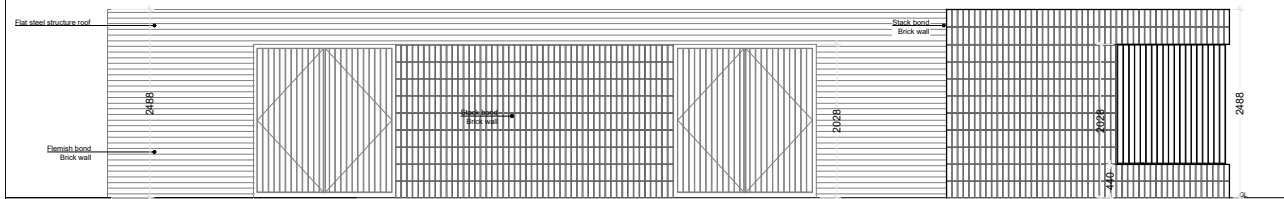

Front elevation Type B
Scale 1: 100

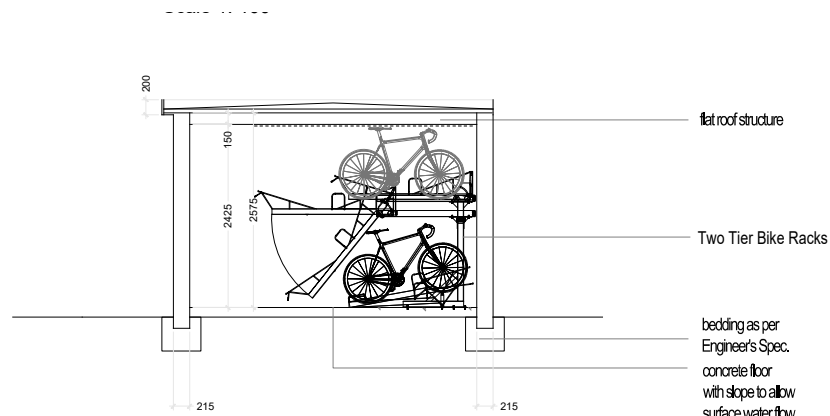

Bike shelter -section I-I
Scale 1: 100


van Dijk Architects
 HILL HOUSE, HILL STREET, DUNDALK, CO. DUBLIN
 PH. 012-9354466, FAX. 012-9354460
 INFO@VANDIJKARCHITECTS.COM

Drawing Title
**TYPICAL BICYCLE AND BIN STORAGE SHEET I
 PROPOSED DEVELOPMENT AT CLONMINCH**


Scale: 1:100	Drawn: 757-PA-500	Job: CLONMINCH
Project: A	Ref: 1757-PA-500	Client: STEINFORT INVESTMENTS FUNDS
Drawn by: SG	Checked by: AH	Date: 31/10/2019

FOUNDER MEMBERS MUST BE USED IN PREFERENCE TO QUALIFIED MEMBERS. ANY PROFESSIONAL DISCREPANCIES MUST BE REPORTED TO THE ARCHITECT IMMEDIATELY. THIS DRAWING REMAINS THE COPYRIGHT OF VAN DIJK ARCHITECTS. IT MUST NOT BE USED FOR ANY PURPOSE WITHOUT THE EXPRESS PERMISSION OF THE ARCHITECT. DO NOT COPY OR REDISTRIBUTE THESE DRAWINGS OR ANY ADDITIONAL INFORMATION WITHOUT THE EXPRESS APPROVAL OF vanDijk Architects


Rev.	By	Date	Description

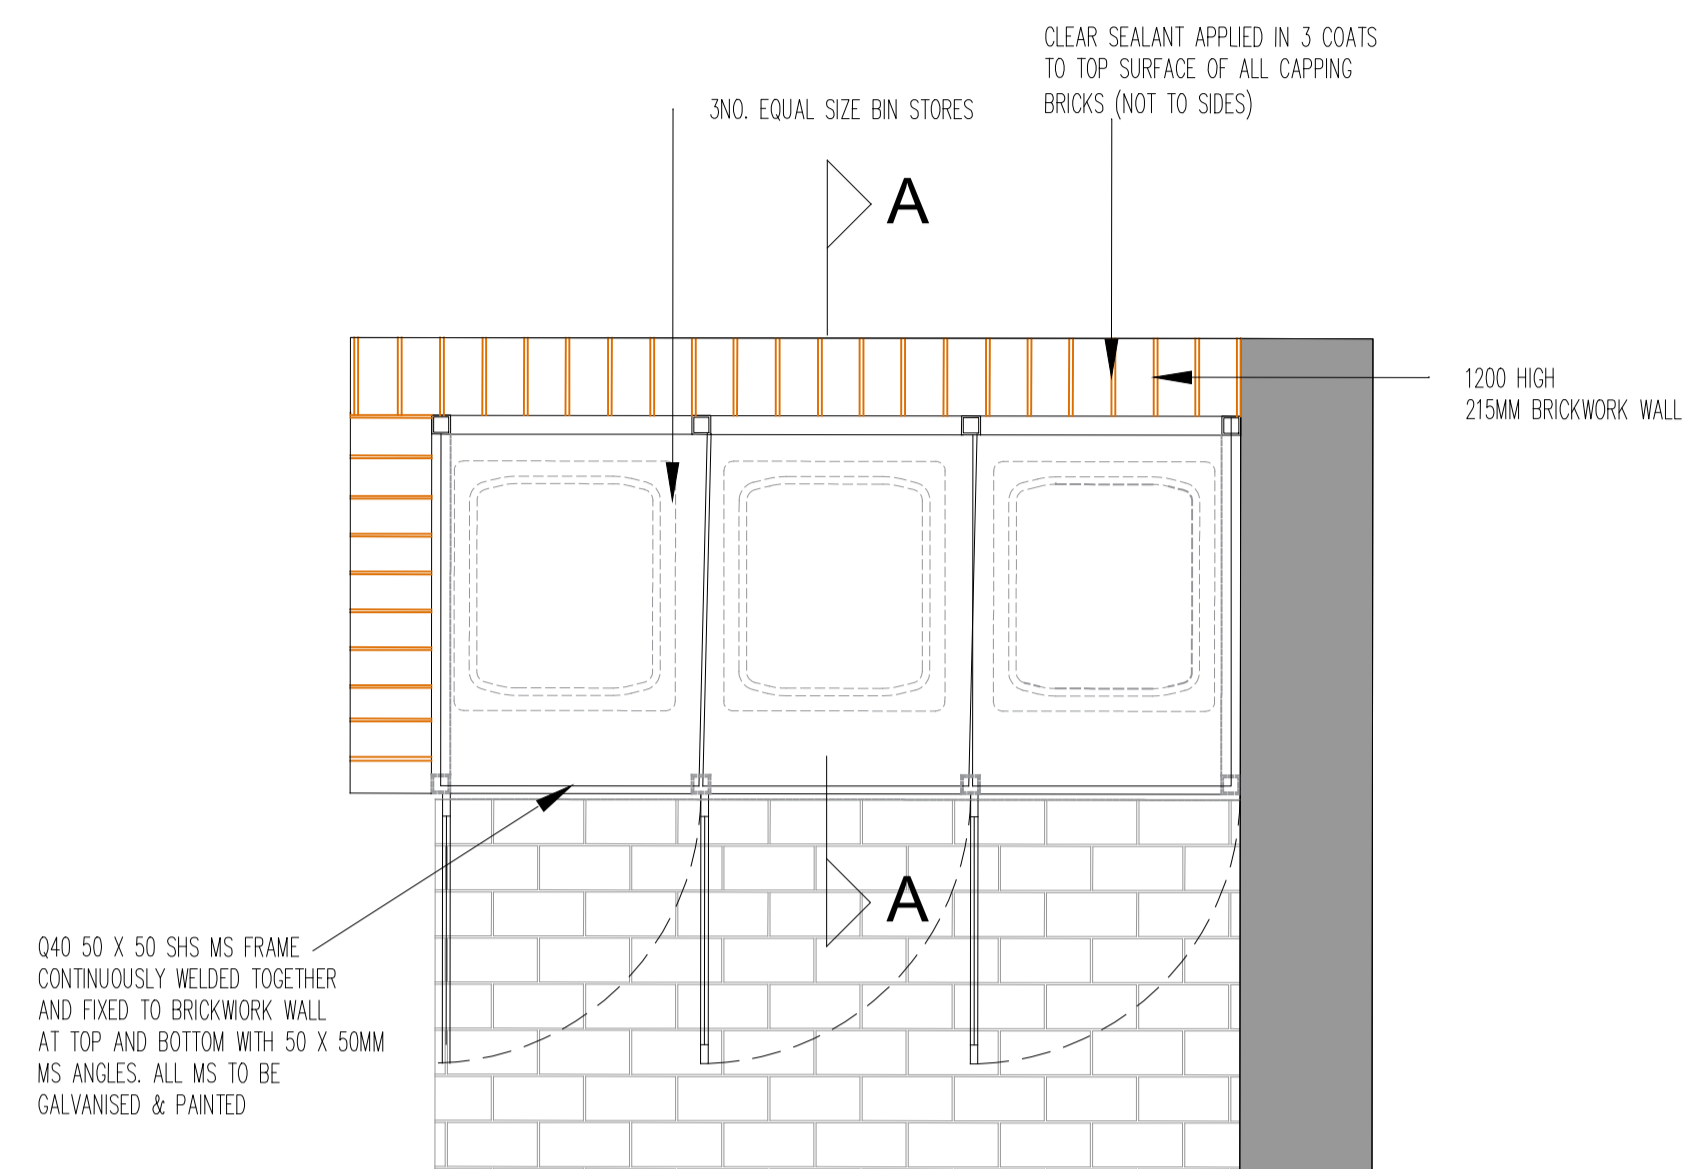

ELEVATION OF TYPICAL BIN STORE

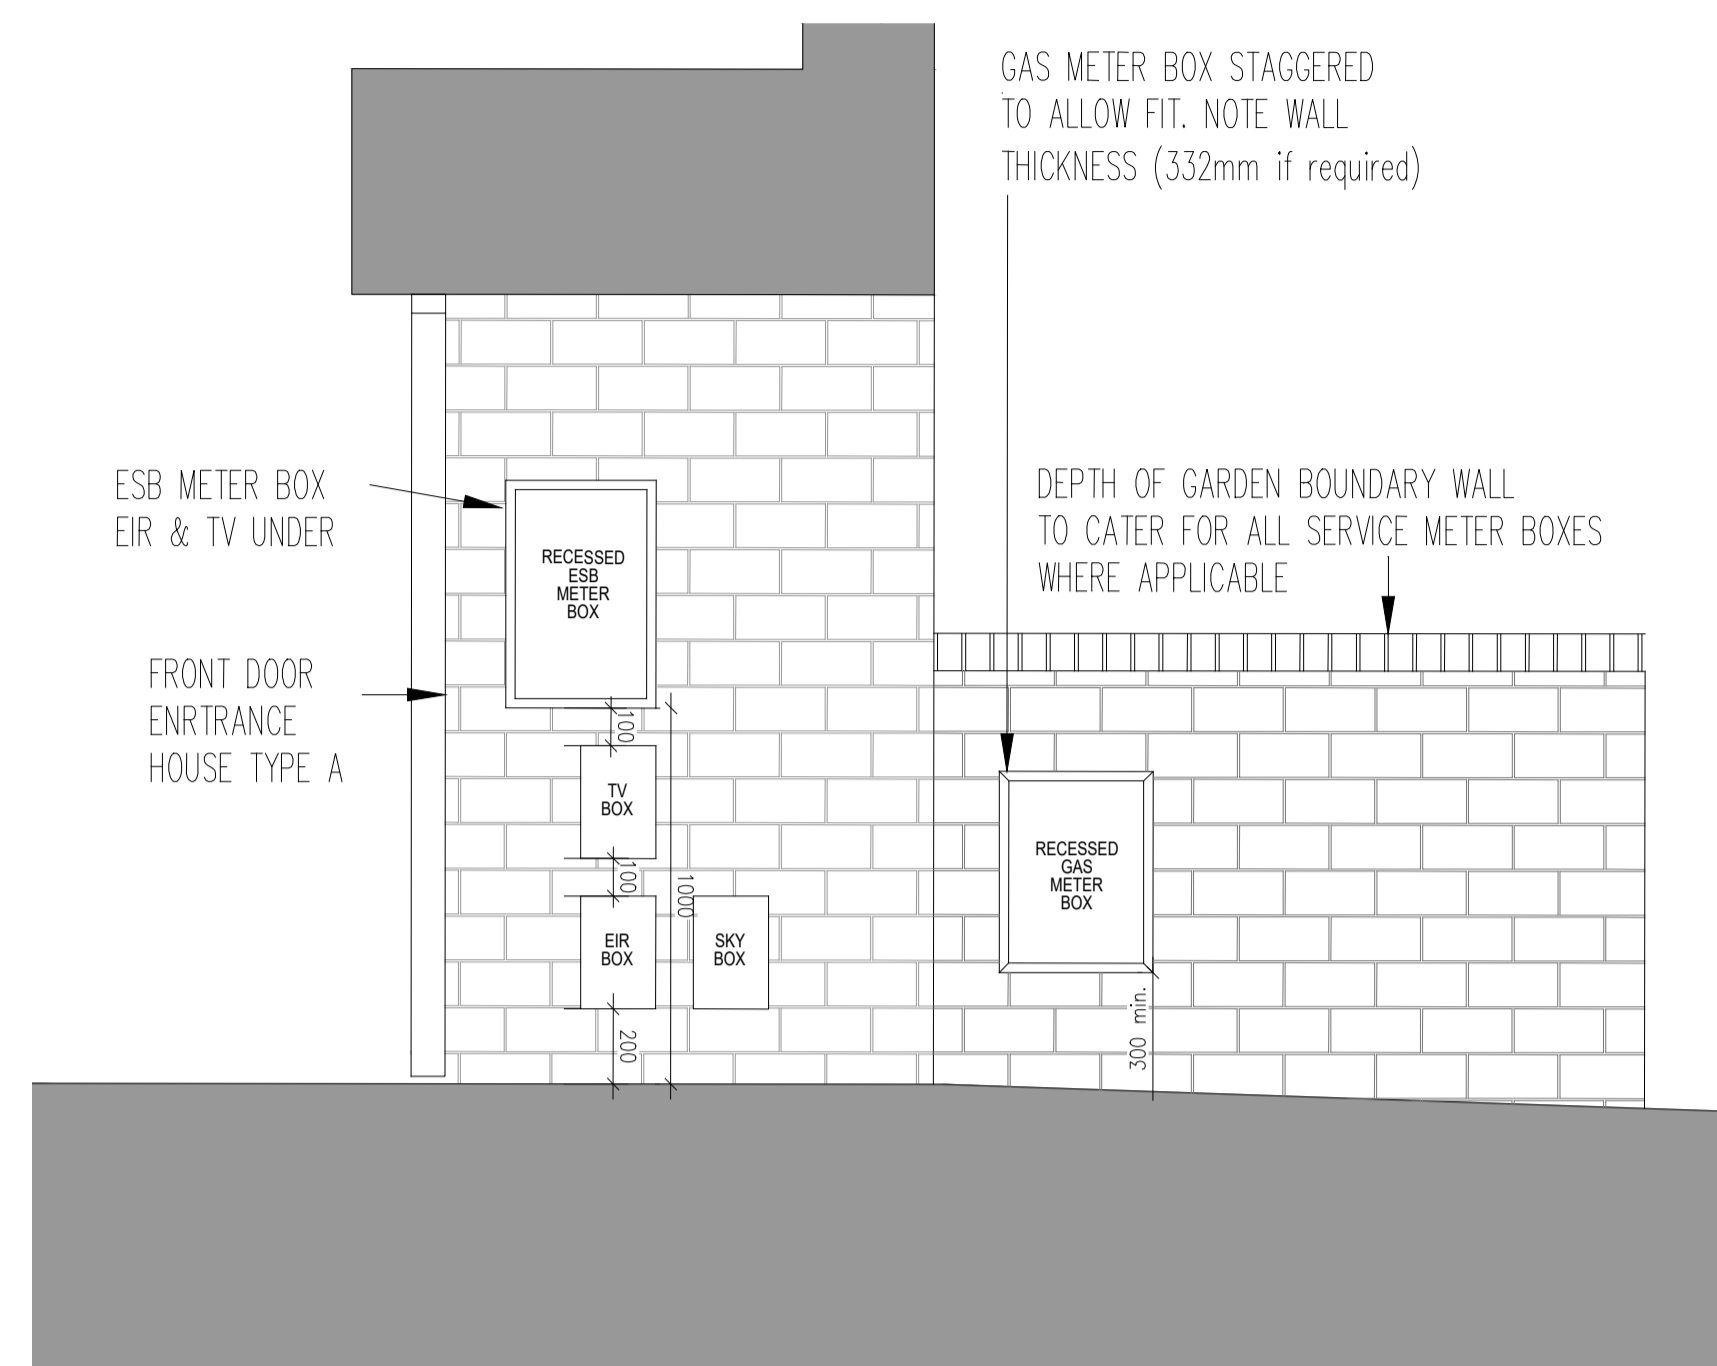

METER BOX DETAIL HOUSE TYPE A ELEVATION

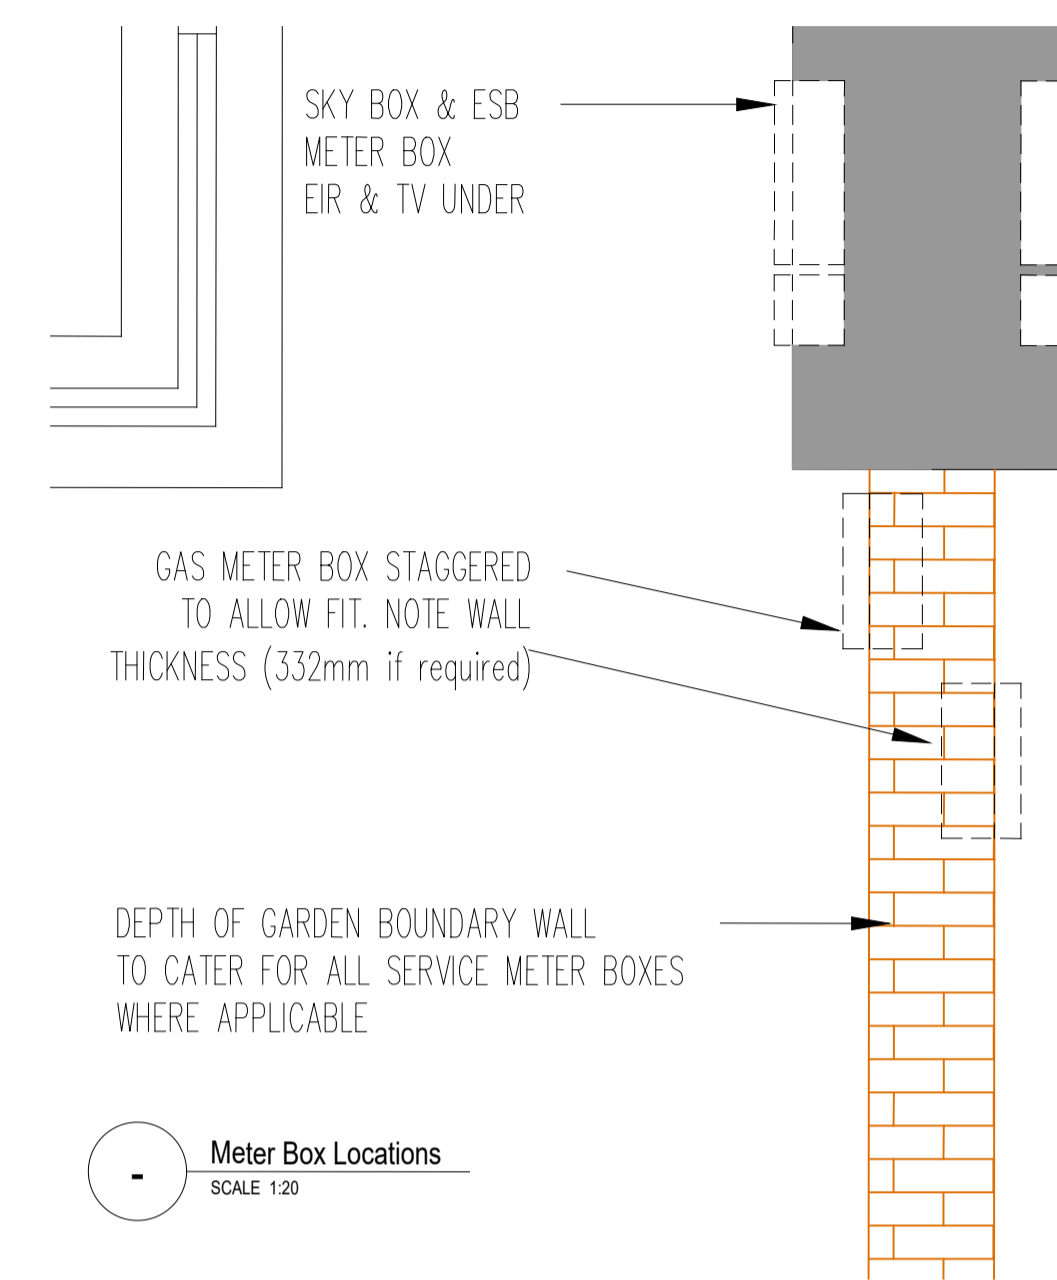


METER BOX DETAIL HOUSE TYPE A PLAN

CONCRETE COBBLE BLOCK PAVING TO FRONT GARDEN AREAS. TEGULA NATURAL (OR EQUIVALENT PRODUCT). SIZES: 208 x 173mm, 173 x 173mm, 138 x 173mm. THICKNESS : 80mm


BRICK TO FRONT WALL: CLAY FACING BRICKWORK TO ALL EXTERNAL AND FRONT BOUNDARY WALLS. DIMENSIONS 215 X 102 X 65mm. COLOR: STAFFORDSHIRE BLUE BRINDLE SMOOTH

BRICK CAPPING NOTE: BULLNOSED BRICK CAP TO ALL BOUNDARY WALLS BETWEEN GARDEN AND PATHWAY STANDARD BRICK CAP TO REST. Z22 CLEAR SEALANT APPLIED IN 3 COATS TO TOP SURFACE OF ALL CAPPING BRICKS (NOT SIDES)


- LEGEND:
- INDICATES LOWER BRICK WALL @ 525mm
 - INDICATES HIGHER BRICK WALL

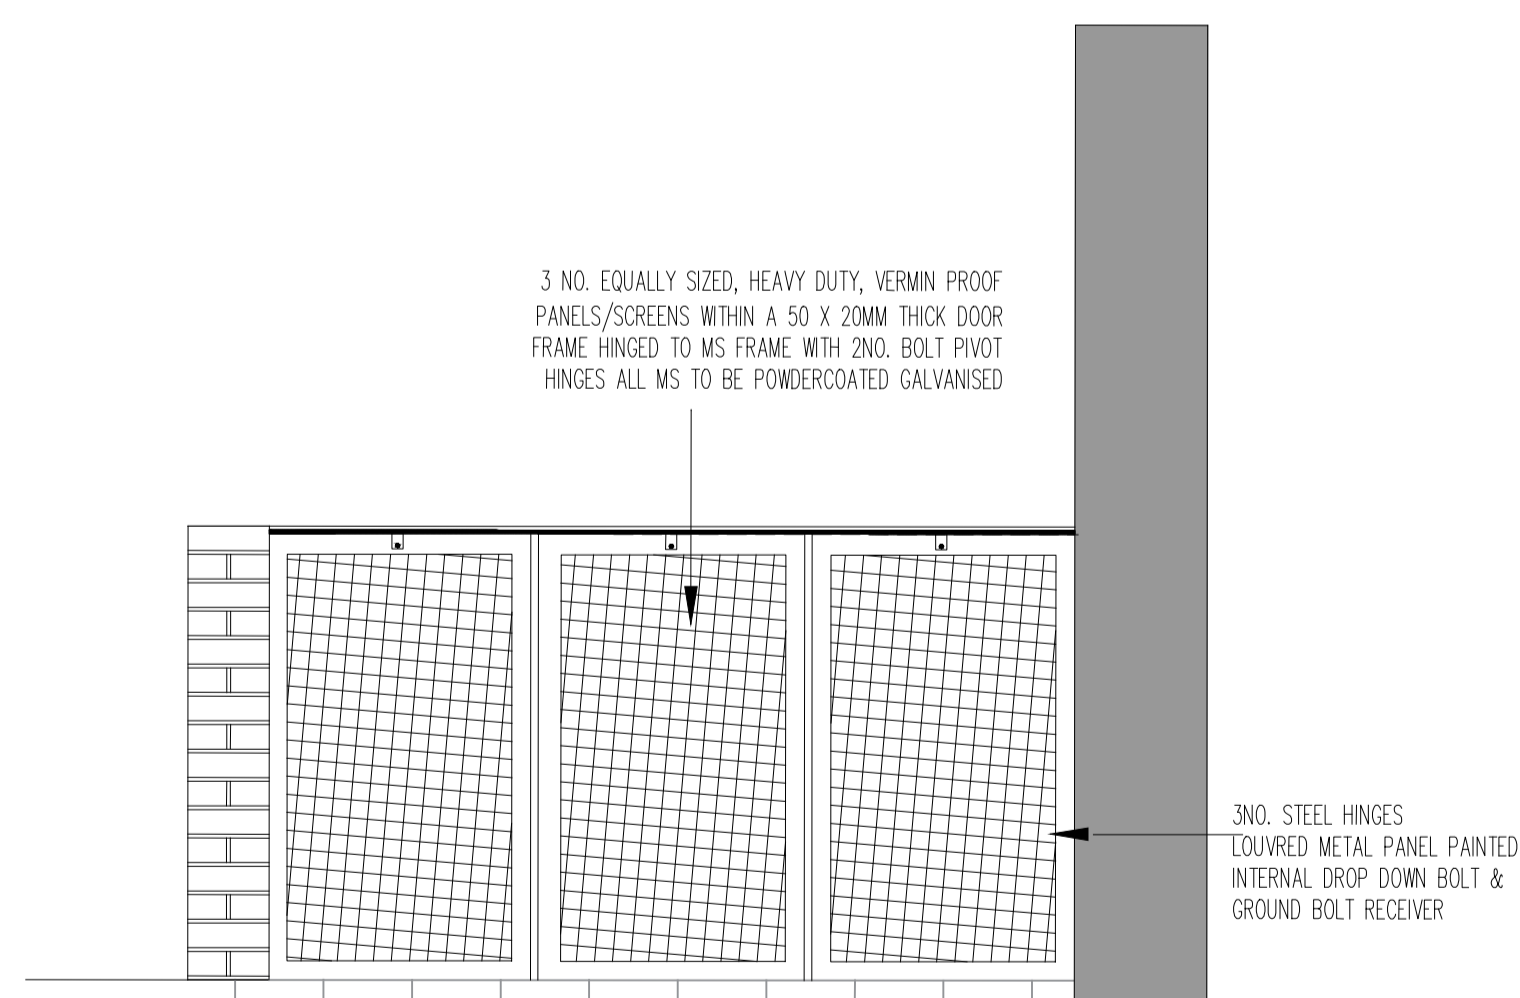

ELEVATION OF TYPICAL BIN STORE (1:20)

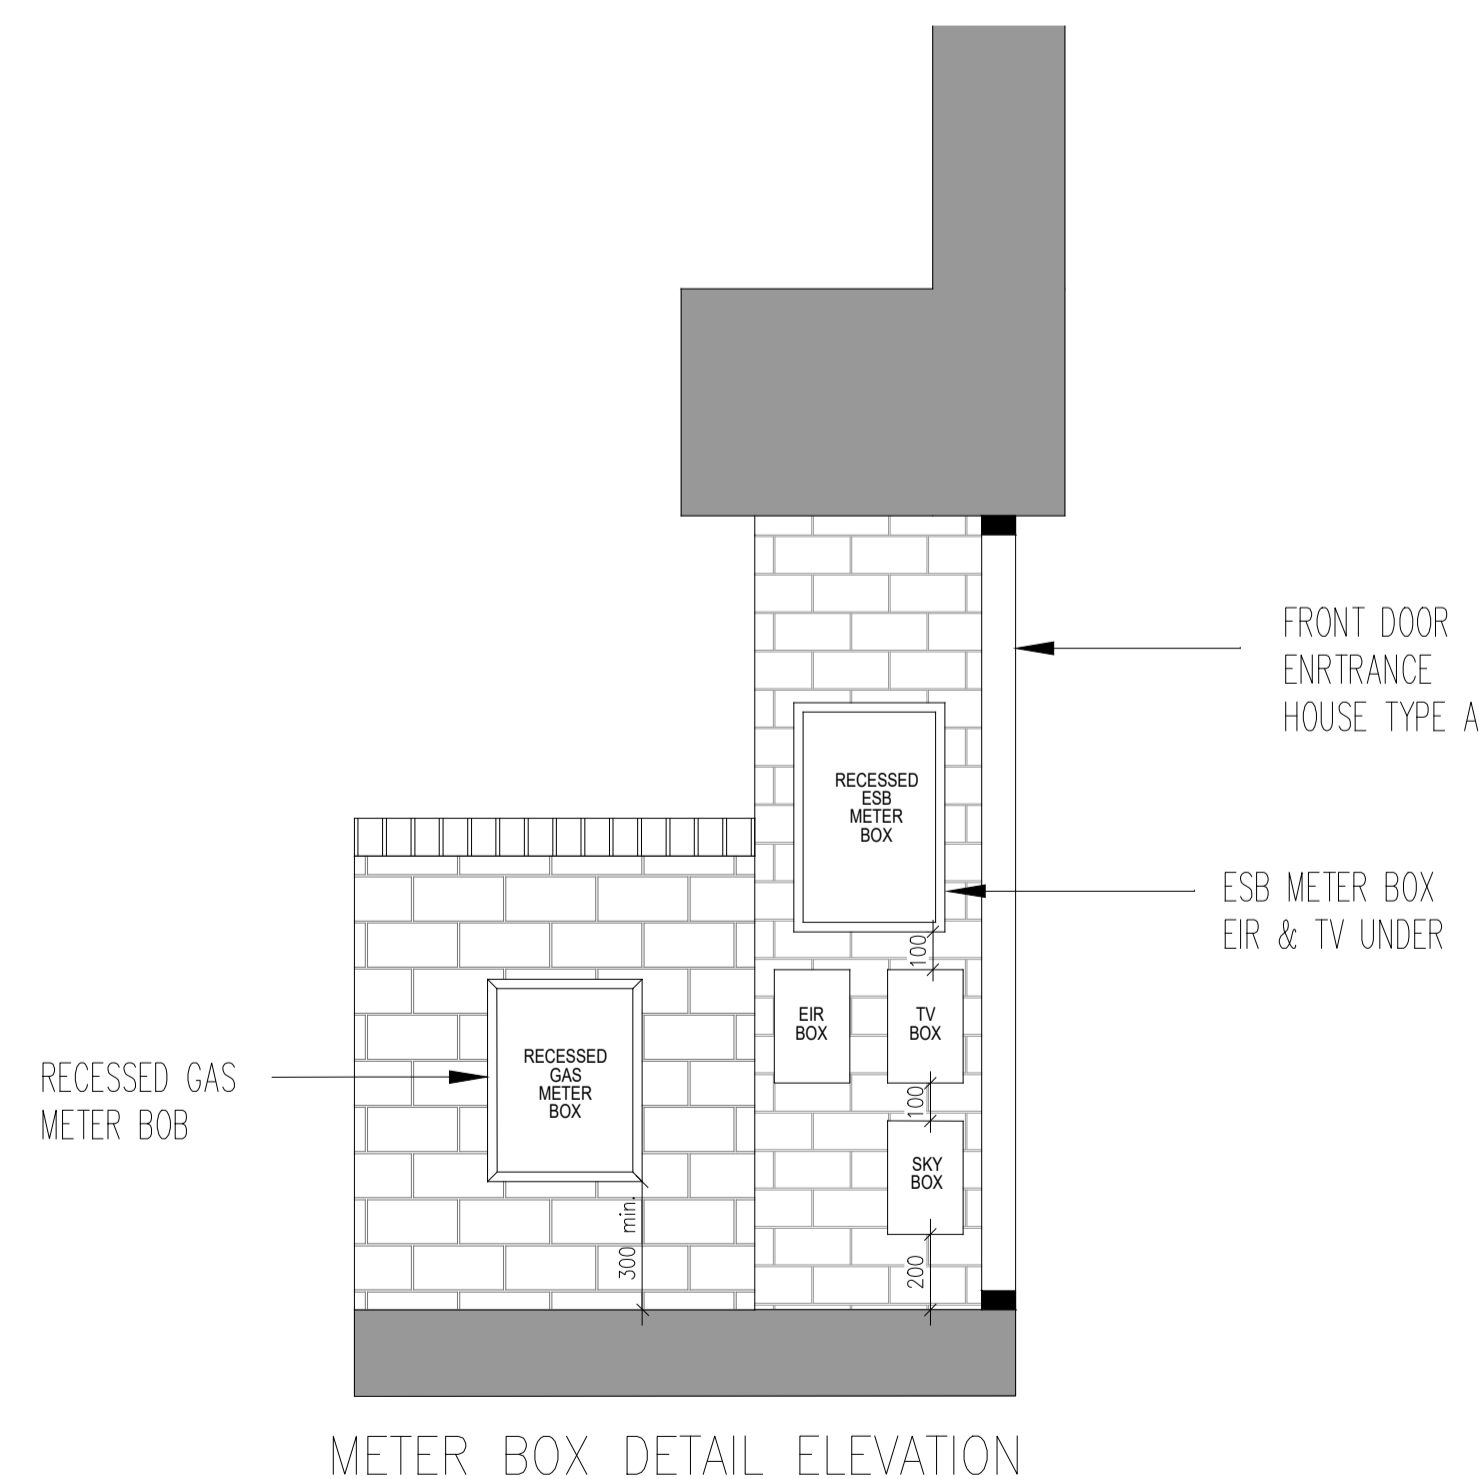

METER BOX DETAIL ELEVATION

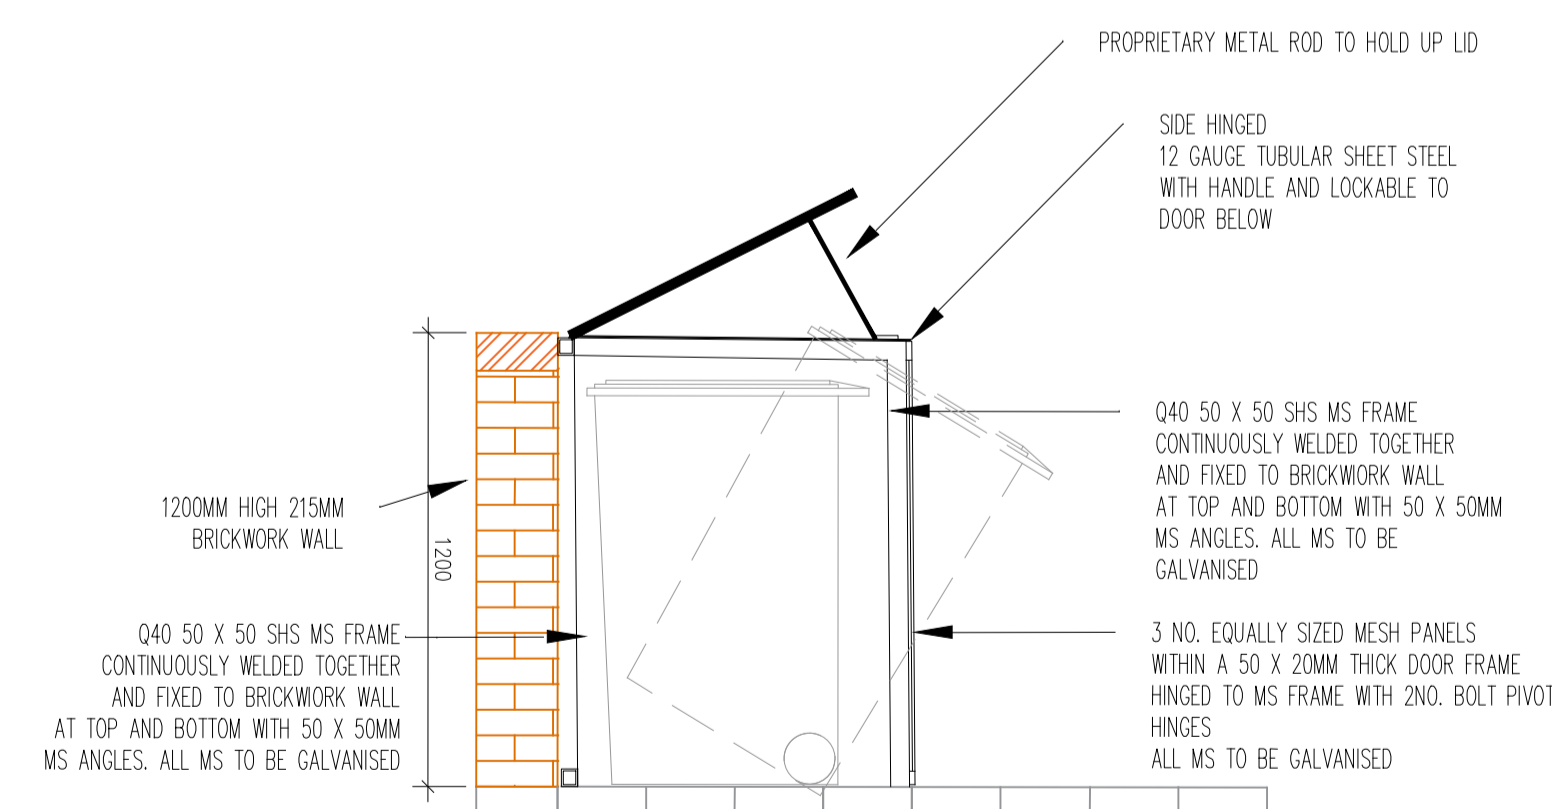

SECTION A THROUGH TYPICAL BIN STORE (1:20)

CPR Note:
All works to be carried out using proper materials which are fit for the use they are intended and for the condition in which they are to be used.


All materials used in connection with the works to comply with the Construction Products Regulation (EU) No. 305/2011 and the harmonised technical specifications/standards that fall within the remit of the CPR No. 305/2011

van Dijk Architects
MILL HOUSE, MILL STREET, DUNDALK, CO. DUBLIN
PH: 01274-9554466 FAX: 01274-9554460
INFO@VANDIJKARCHITECTS.COM


DRAWING TITLE			
TYPICAL BIN STORE DETAILS PROPOSED DEVELOPMENT AT CLONMINCH			
SCALE	DRAWING NUMBER	JOB	CLIENT
1:20	1757-PA-501	CLONMINCH	STEINFORT INVESTMENT
DESIGNED BY	CAD TECHNIQUE	DATE	
AI	1757-PA-501	10/07/2020	

NOTE: FIGURED DIMENSIONS MUST BE USED IN PREFERENCE TO STAGG DIMENSIONS. ANY DIMENSIONAL DISCREPANCIES MUST BE REPORTED TO THE ARCHITECT IMMEDIATELY. THIS DRAWING REMAINS THE COPYRIGHT OF VAN DIJK ARCHITECTS. IT MUST NOT BE USED FOR ANY PURPOSES WITHOUT THE EXPRESS PERMISSION OF THE ARCHITECT. DO NOT COPY OR REDISTRIBUTE THESE DRAWINGS OR ANY ADDITIONAL INFORMATION WITHOUT THE EXPRESS APPROVAL OF vanDijk Architects


Rev.	Date	Description
A	3/10/2019	PREPLANNING

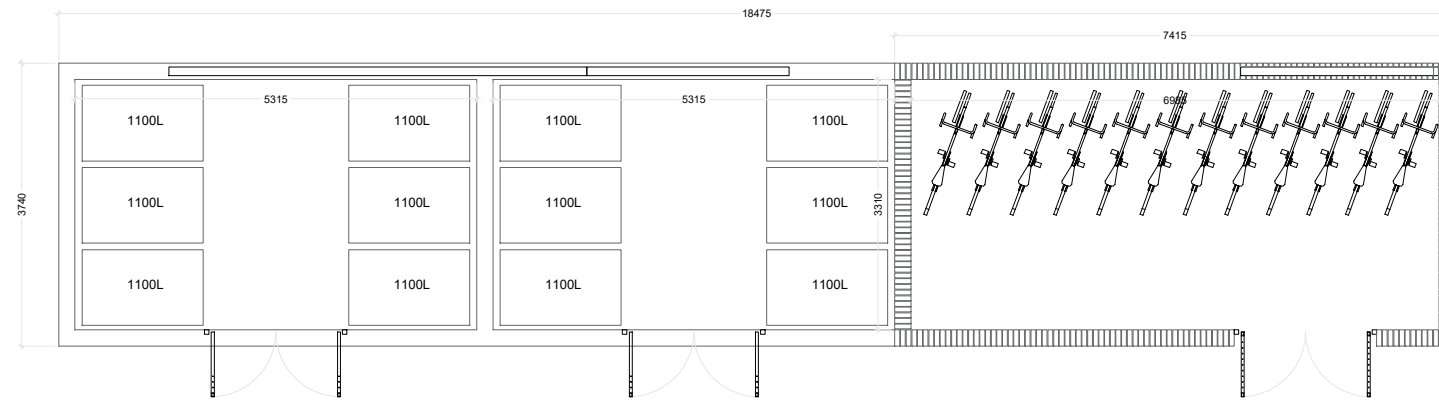


Floor Plan Type C
Scale 1: 100

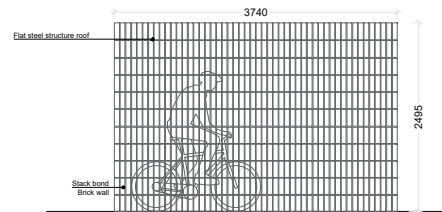


Side elevation Type C
Scale 1: 100

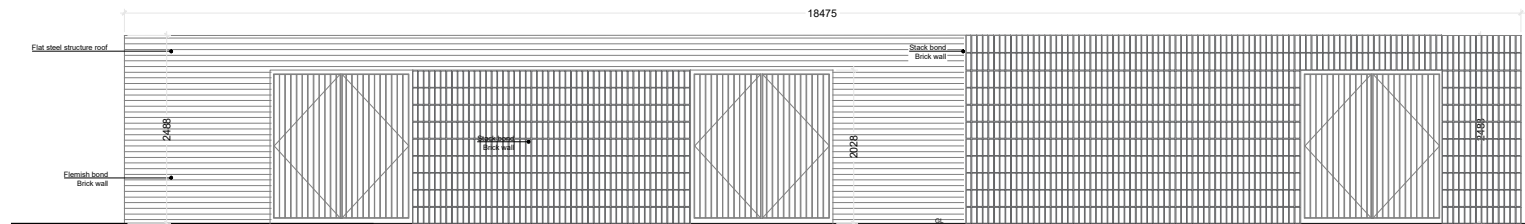


Front elevation Type C
Scale 1: 100

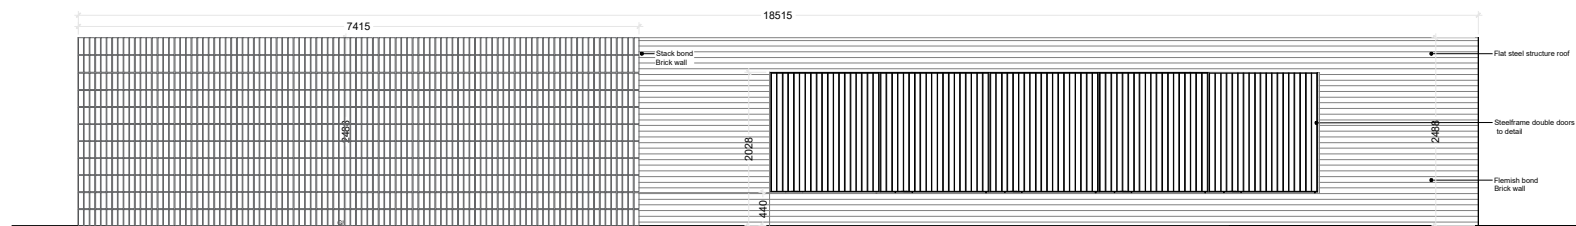

Rear elevation Type C
Scale 1: 100

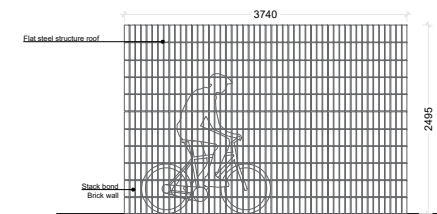

Side elevation Type C
Scale 1: 100

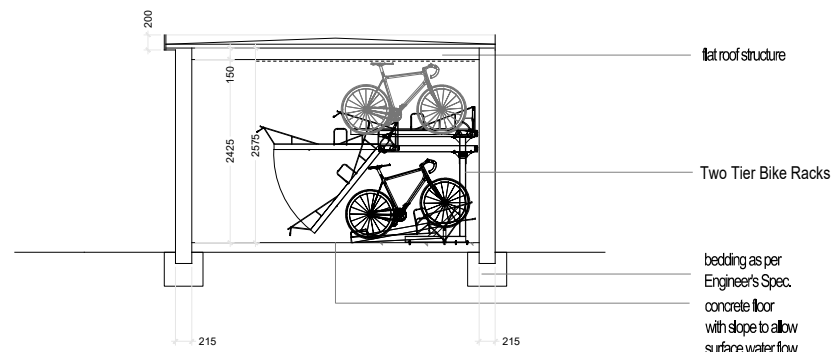

Bike shelter -section I-I
Scale 1: 100

van Dijk Architects
 HILL HOUSE, HILL STREET, DUNDALK, CO. DOUTH
 PH. 01-9354466, FAX. 01-9354460
 INFO@VANDIJKARCHITECTS.COM

TYPICAL BICYCLE AND BIN STORAGE SHEET 3
 PROPOSED DEVELOPMENT AT CLONMINCH

Scale: 1:100	Drawn: 1757-PA-502	Job: CLONMINCH
Revision: A	1757-PA-502	Client: STEINFORT INVESTMENTS FUNDS
Drawn by: SG	Checked by: AH	Date: 3/10/2019

FOUNDER'S PERMISSION MUST BE USED IN REFERENCE TO SCALE'S APPROVAL. ANY DIMENSIONAL DISCREPANCIES MUST BE REPORTED TO THE ARCHITECT IMMEDIATELY. THIS DRAWING REMAINS THE COPYRIGHT OF VAN DIJK ARCHITECTS. IT MUST NOT BE USED FOR ANY PURPOSE BEYOND OR IN EXCESS OF THE EXPRESS PERMISSION OF THIS FIRM. DO NOT COPY OR REPRODUCE THESE DRAWINGS OR ANY ADDITIONAL INFORMATION WITHOUT THE EXPRESS APPROVAL OF vanDijk Architects