



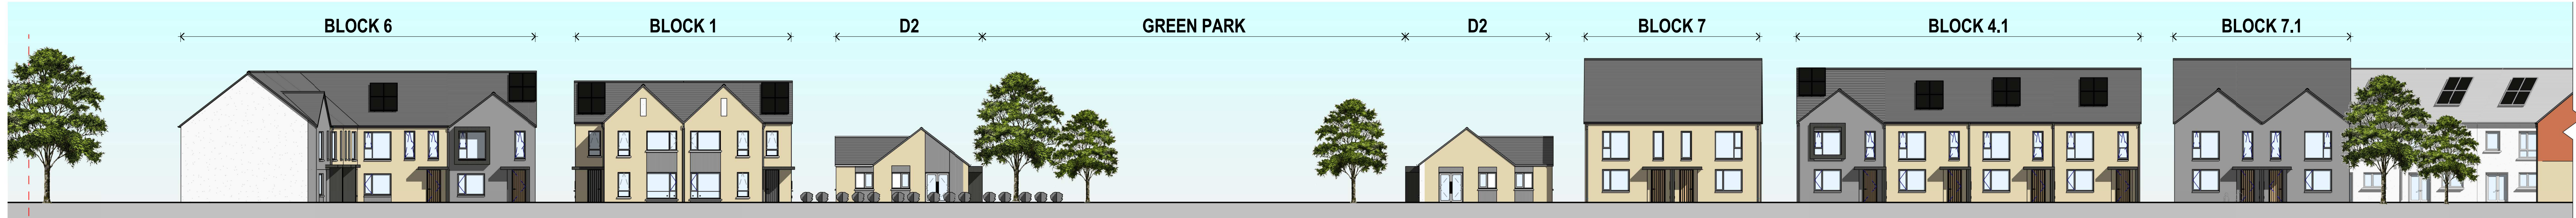

1 Clonminch Mews (West)
1:200

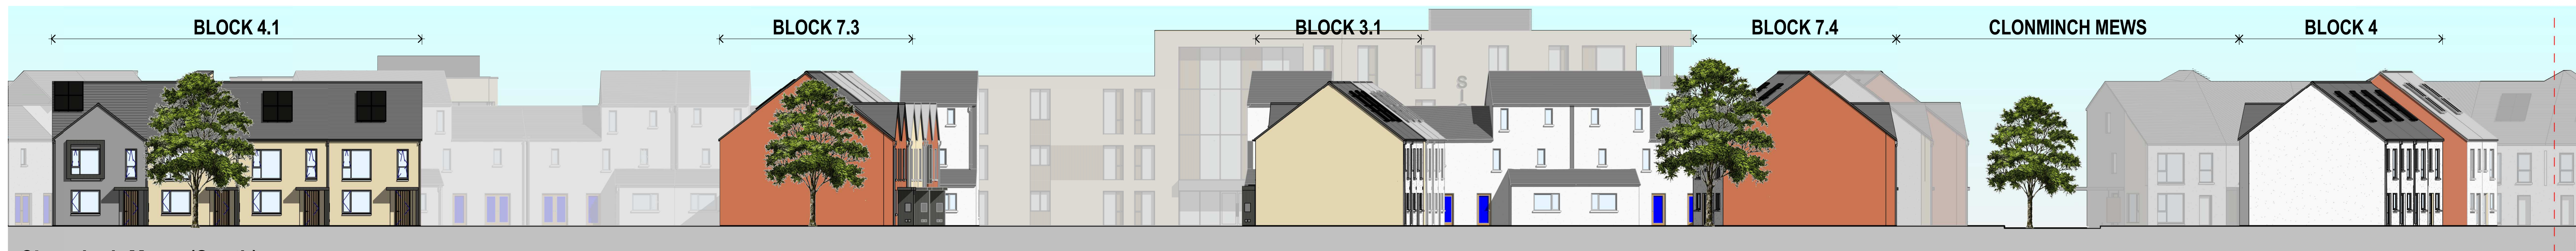

2 Clonminch Mews (North)
1:200




3 Clonminch Mews (South)
1:200



4 Clonminch Close (North)
1:200



5 Clonminch Close (South)
1:200

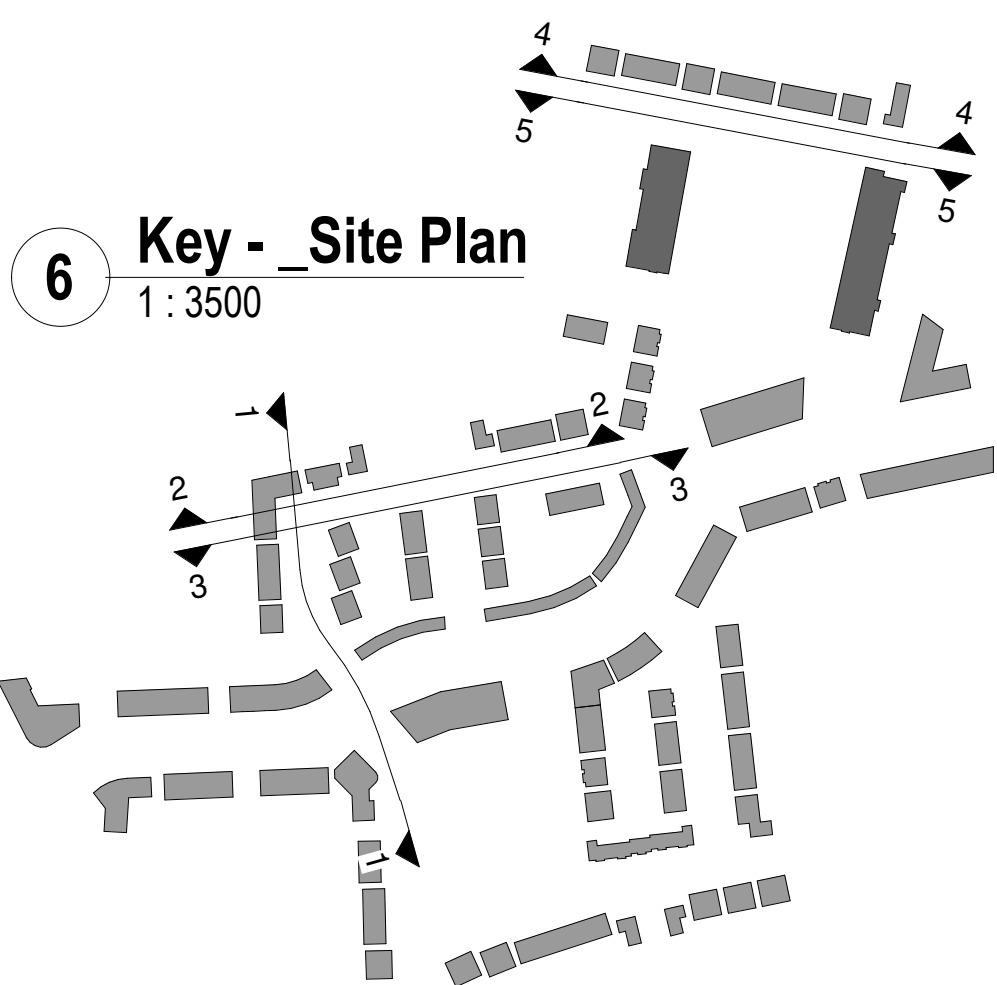

6 Key - Site Plan
1:3500

CPR Note:
All works to be carried out using proper materials which are fit for the use they are intended and for the condition in which they are to be used.

All materials used in connection with the works to comply with the Construction Products Regulation (EU) No. 305/2011 and the harmonised technical specifications/standards that fall within the remit of the CPR No. 305/2011.

van Dijk Architects
HILL HOUSE, MILL STREET, DUNDALK, CO. DUBLIN
PH: 01226-705000 FAX: 01226-705000
INFO@VANDIJKARCHITECTS.COM

CLONMINCH MEWS & CLONMINCH CLOSE
ELEVATIONS

DATE	17/07/2021	BY	CLONMINCH
PROJ	CLONMINCH	CLIENT	STEINERT INVESTMENTS
REV	BG	DATE	18/10/2021

© 2021 van Dijk Architects. All rights reserved. No part of this publication may be reproduced, stored in a retrieval system, or transmitted, in any form or by any means, electronic, mechanical, photocopying, recording, or by any information storage and retrieval system, without the prior written permission of van Dijk Architects.