


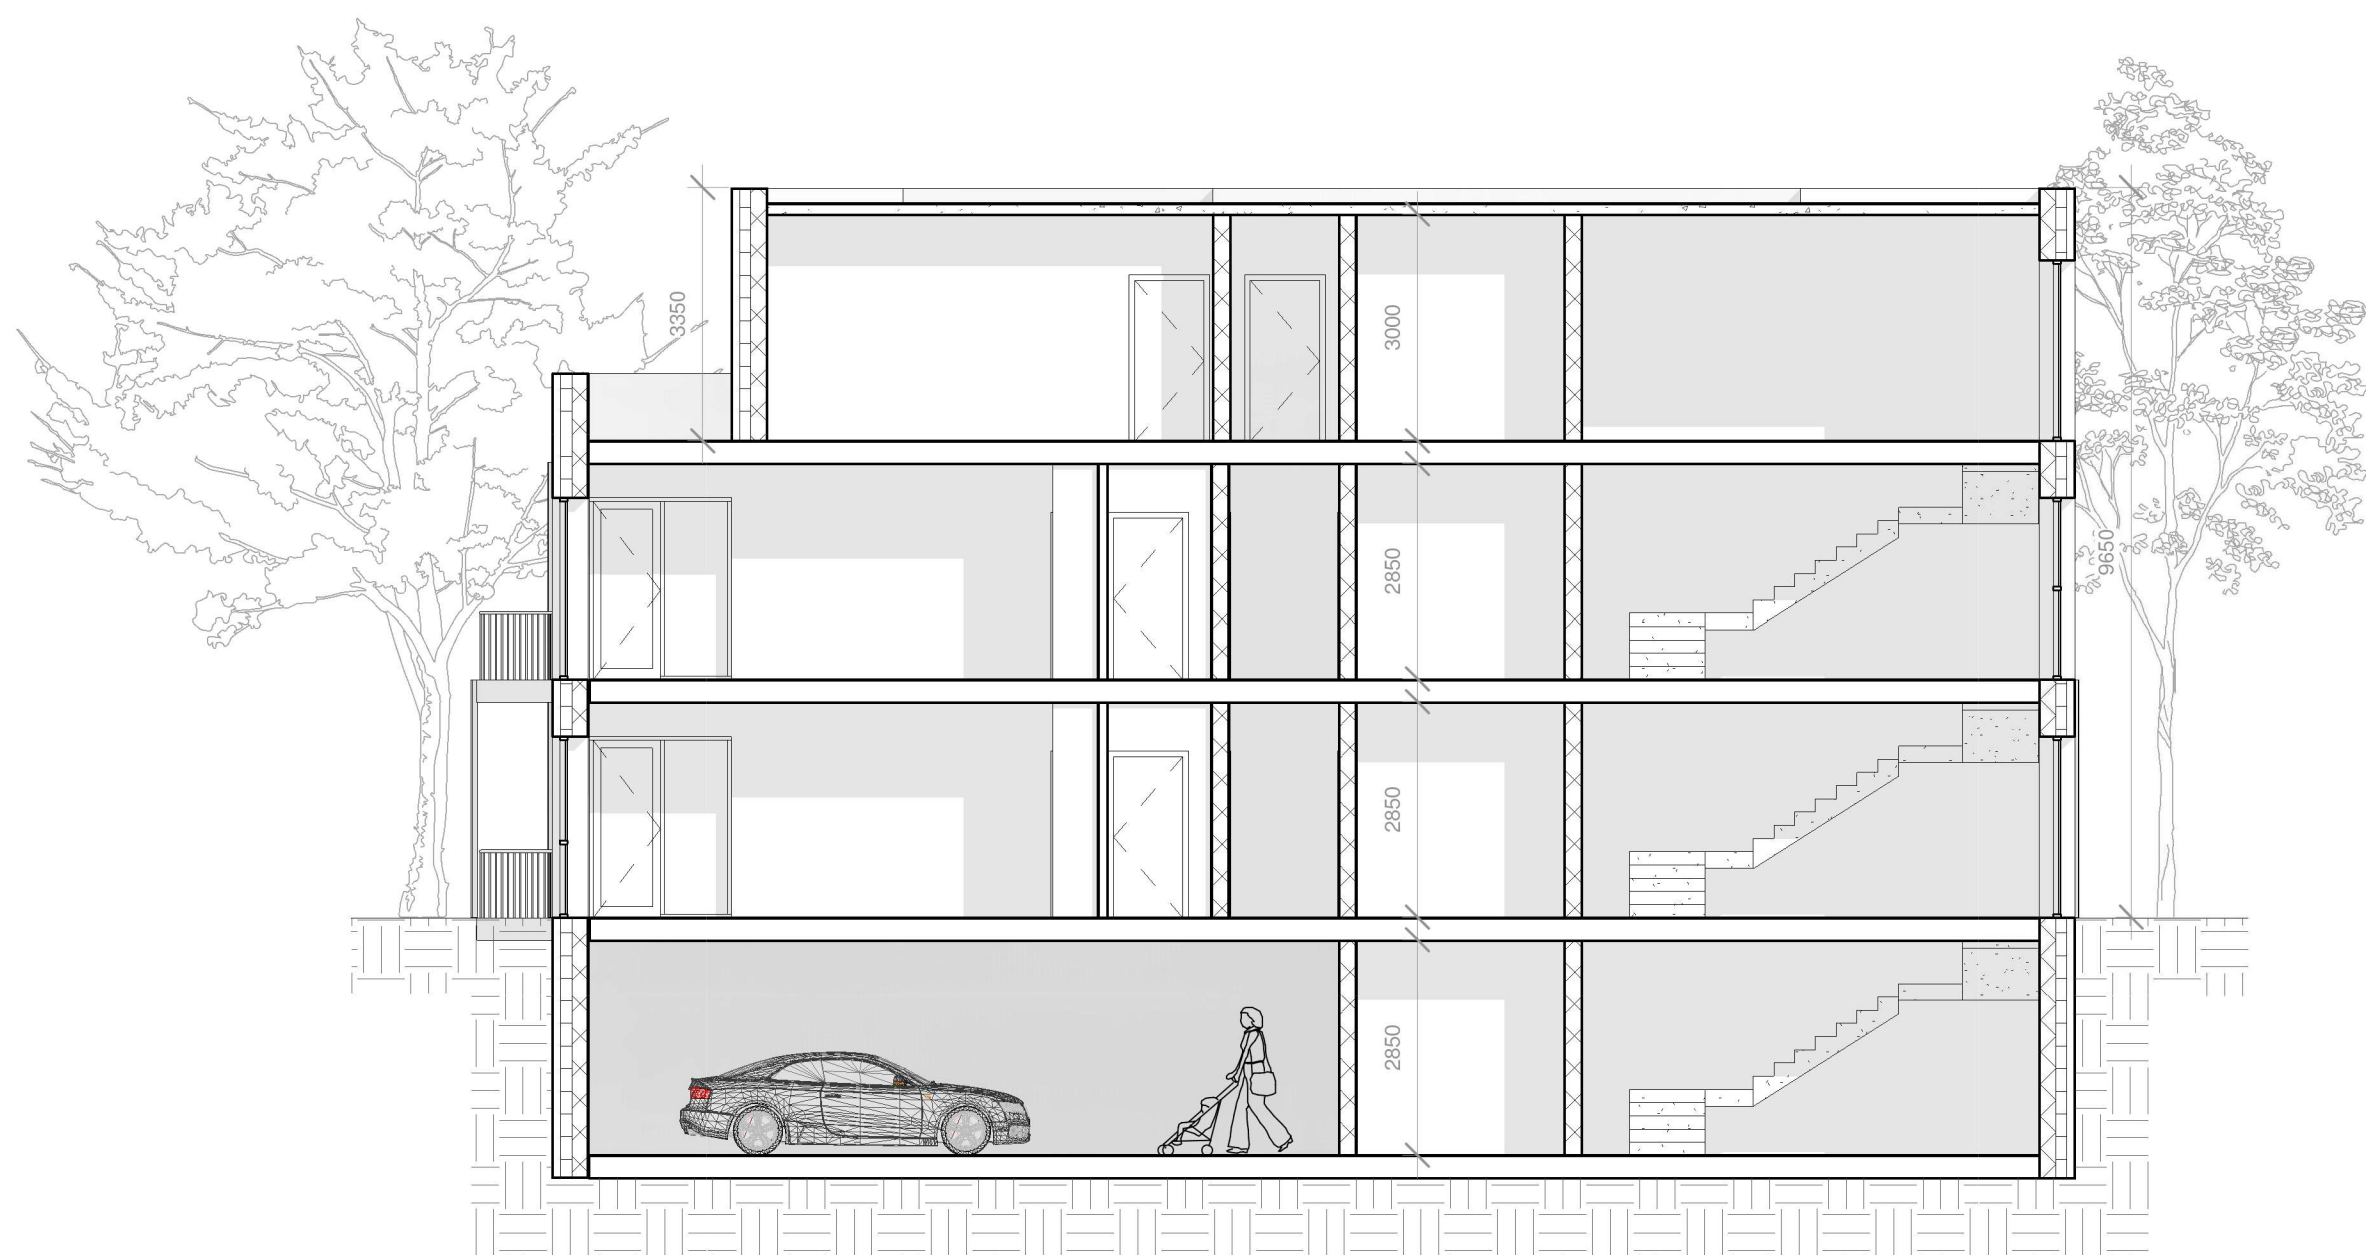

1 Building Section 1
1 : 100



3 Building Section 2
1 : 100



2 3D View 1..

NOTE:
Levels shown on architectural block plans relate to local Ground Floor Level and do not relate to Ordnance Datum.
For Finished Ground Floor Levels related to Ordnance Datum see DBFL Engineers drawings numbered:
1800002-2000 Roads Layout / 1800002-2001 Roads Layout Sheet 1 / 1800002-2002 Roads Layout Sheet 2

REV NR	ISSUED BY	REV. DESCRIPTION	REV. DATE
--------	-----------	------------------	-----------

CPI NOTE:
ALL WORKS TO BE CARRIED OUT USING PROPER MATERIALS WHICH ARE FIT FOR THE USE THEY ARE INTENDED AND FOR THE CONDITIONS IN WHICH THEY ARE TO BE USED. ALL MATERIALS USED IN CONNECTION WITH THE WORKS TO COMPLY WITH THE CONSTRUCTION PRODUCTS REGULATION (CPR) NO. 305/2011 AND THE HARMONISED TECHNICAL SPECIFICATIONS/STANDARDS THAT FALL WITHIN THE SCOPE OF THE CPR NO. 305/2011.



van Dijk Architects
MILL HOUSE, MILL STREET, DUNDALK, CO. DUBLIN
PH. 042-9354466 FAX. 042-9354460
INFO@VANDIJKARCHITECTS.COM

DRAWING TITLE			
Part V - Block D- 4 Units - Sections			

SCALE	DRAWING NUMBER	JOB
1 : 100	1767-PA-059	CLONMINTCH, TULLAMORE
REVISION	MODEL STATUS	CLIENT
1	1	STEINFORT INVESTMENTS
REVISED BY	DRAWING BY	DATE
	PD	July 2021

NOTE:
FIGURED DIMENSIONS MUST BE USED IN PREFERENCE TO SCALED DIMENSIONS. ANY DIMENSIONAL DISCREPANCIES MUST BE REPORTED TO THE ARCHITECT IMMEDIATELY. THIS DRAWING REMAINS THE COPYRIGHT OF VAN DIJK ARCHITECTS. IT MUST NOT BE USED FOR ANY PURPOSES OTHER THAN THAT FOR WHICH IT WAS ISSUED WITHOUT THE EXPRESSED APPROVAL OF VAN DIJK ARCHITECTS.