

Blue/Black Slate / or
Similar Approved

Alumace or Equal or
Approved Hidden
Soffit/Fascia &
Rainwater Goods,
Colour to be approved

Metal Window Box to
Match Window RAL Colour


HW/Aluminium Double
Glazed Window to be
Approved Design. Refer
to Spec for U-Value etc.

Straight Edged Coated
Aluminium Gill to Match
Window RAL Colour


Entrance Aluminium
Coated Canopy to Match
Window RAL Colour

Selected Brick Finish
to Outer Leaf Brick
Type and Colour to
Be Approved By The
Architects

1 : 100

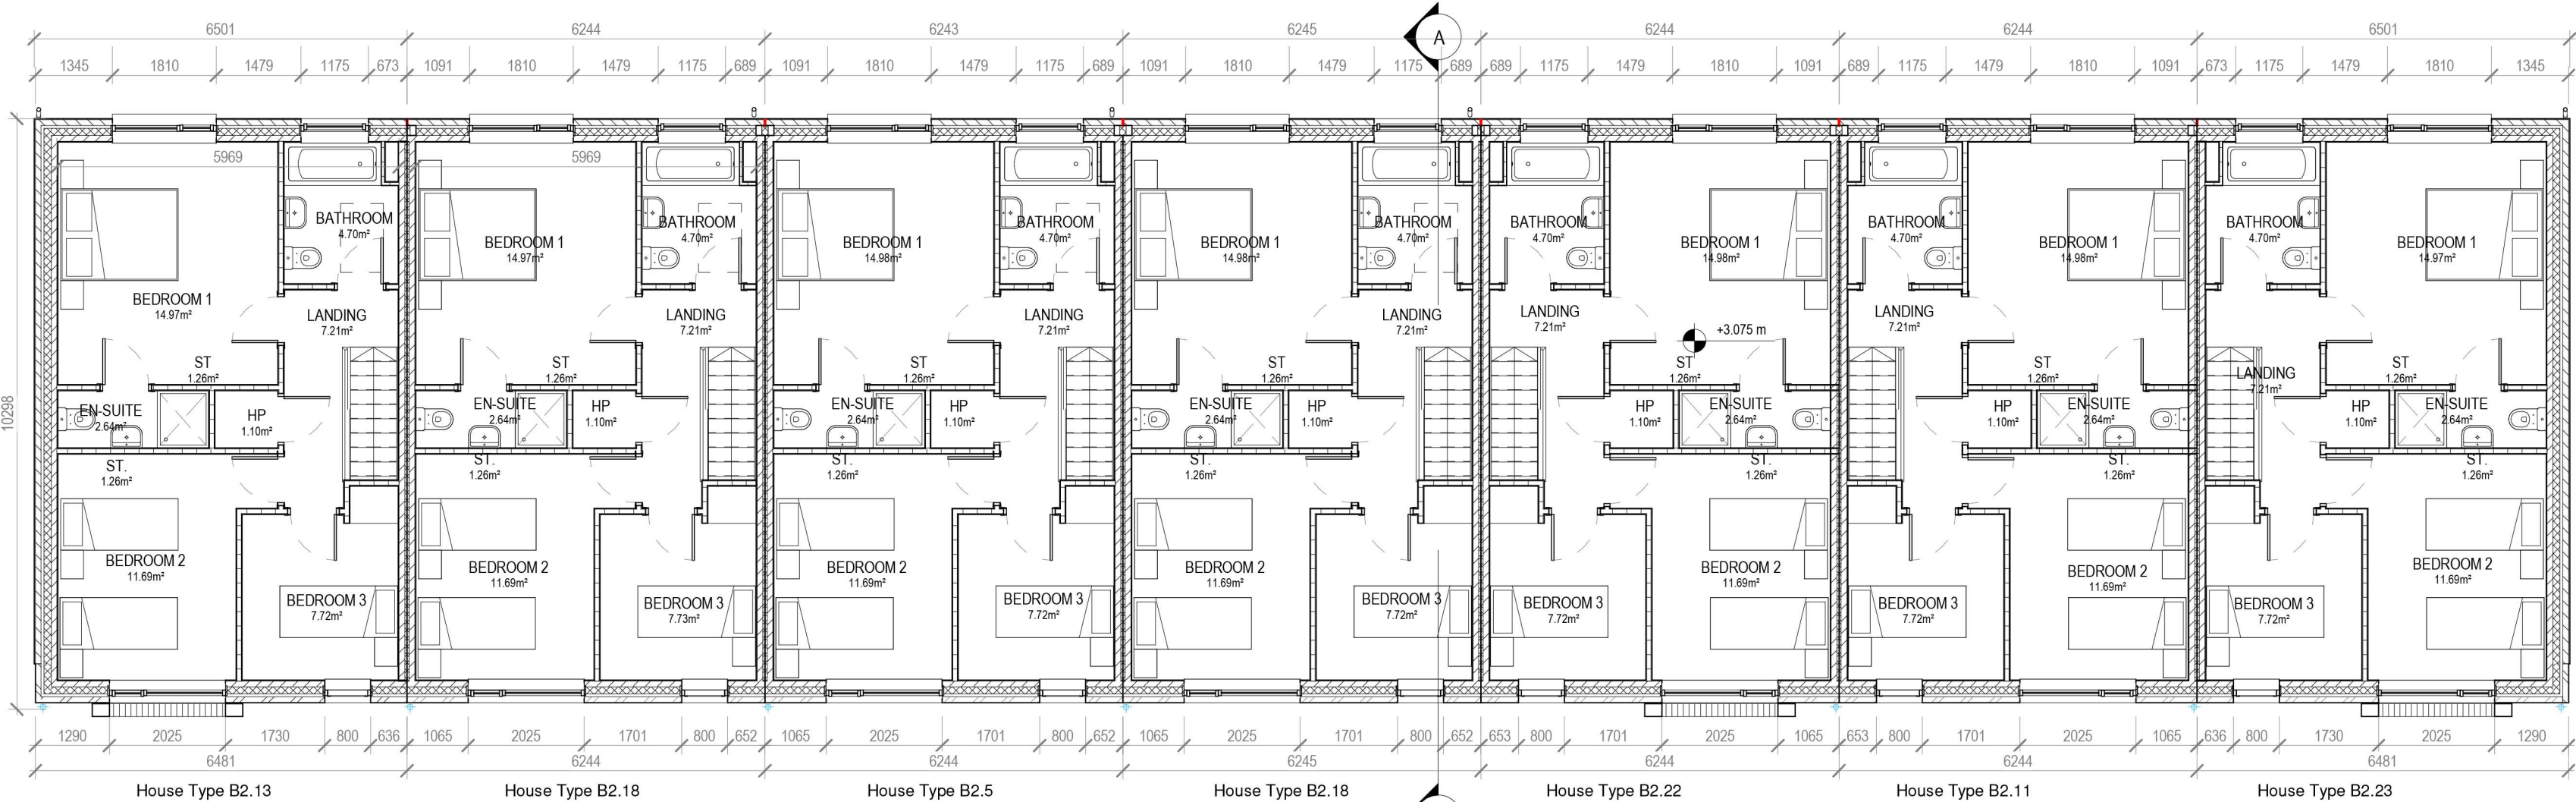

1 : 100

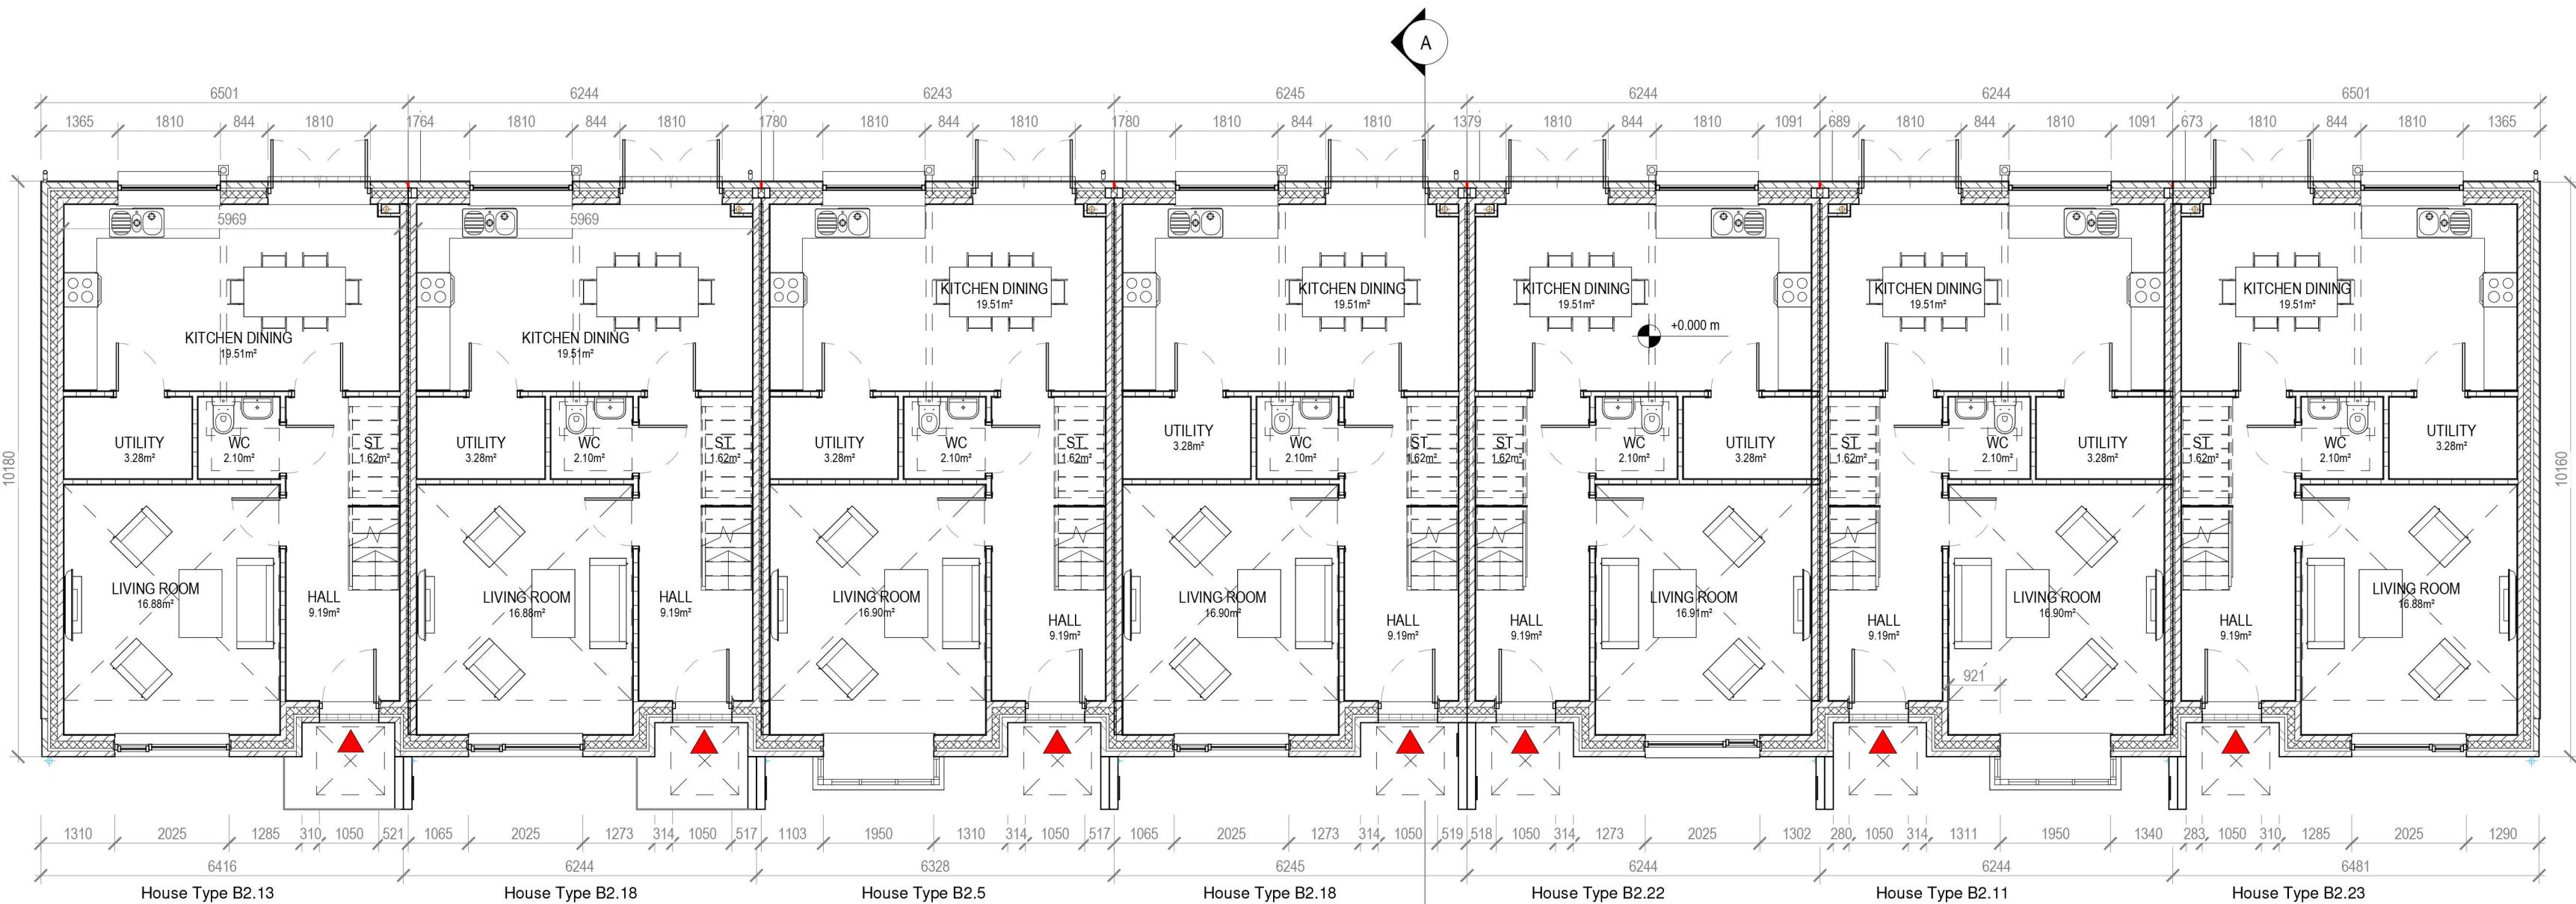

1:100

	Dwelling Type	Gross Floor Area	Minimum Main Living room	Aggregate living area	Aggregate bedroom area of	Storage
Target	3 Bed 5P house	92	13	34	32	5
Proposed	3 Bed 5P house	110	16.9	36.4	34.3	5

A schematic map of a city block with various building footprints. One building, located at the bottom center, is highlighted in red. A north arrow is located in the bottom right corner.



van Dijk Architects

MILL HOUSE MILL STREET • DUNDALK, CO. LOUTH
PH. 042-9354466 FAX. 042-9354460
INFO@VANDIJKARCHITECTS.COM

DRAWING TITLE				
Part V-Block 10-7 Units-Plans & Elevations				
B2.13 / B2.18 / B2.5 / B2.18 / B2.22 / B2.11 / B2.20				
SCALE	DRAWING NUMBER 175-VDPA-068	JOB	CLONMUNICH TULLAMORE	
REVISION	LAD BY 175-VDPA-M3-BU10	CLIENT	STEINFORT INVESTMENTS	
RECEIVED BY AC	DRAWN BY DW	DATE		

NOTE

FIGURED DIMENSIONS MUST BE USED IN REFERENCE TO SCALED DIMENSIONS. ANY DIMENSIONAL DISCREPANCIES MUST BE REPORTED TO THE DRAWING PREPARETOR. THIS DRAWING BEARING THE COPYRIGHT OF VAN DYKE ARCHITECTS. IT MUST NOT BE USED FOR ANY PURPOSE BEYOND OR IN EXCESS OF THAT FOR WHICH IT WAS PREPARED. NO PART OF THIS DOCUMENT IS TO BE REPRODUCED OR TRANSMITTED IN ANY FORM OR BY ANY MEANS, ELECTRONIC OR MECHANICAL, WITHOUT PERMISSION IN WRITING FROM VAN DYKE ARCHITECTS. FOR ANY ADDITIONAL INFORMATION CONTACT THE EXPRSS AUTHORIZED REPRESENTATIVE OF VAN DYKE ARCHITECTS.