


1 Building Section 1
1 : 100

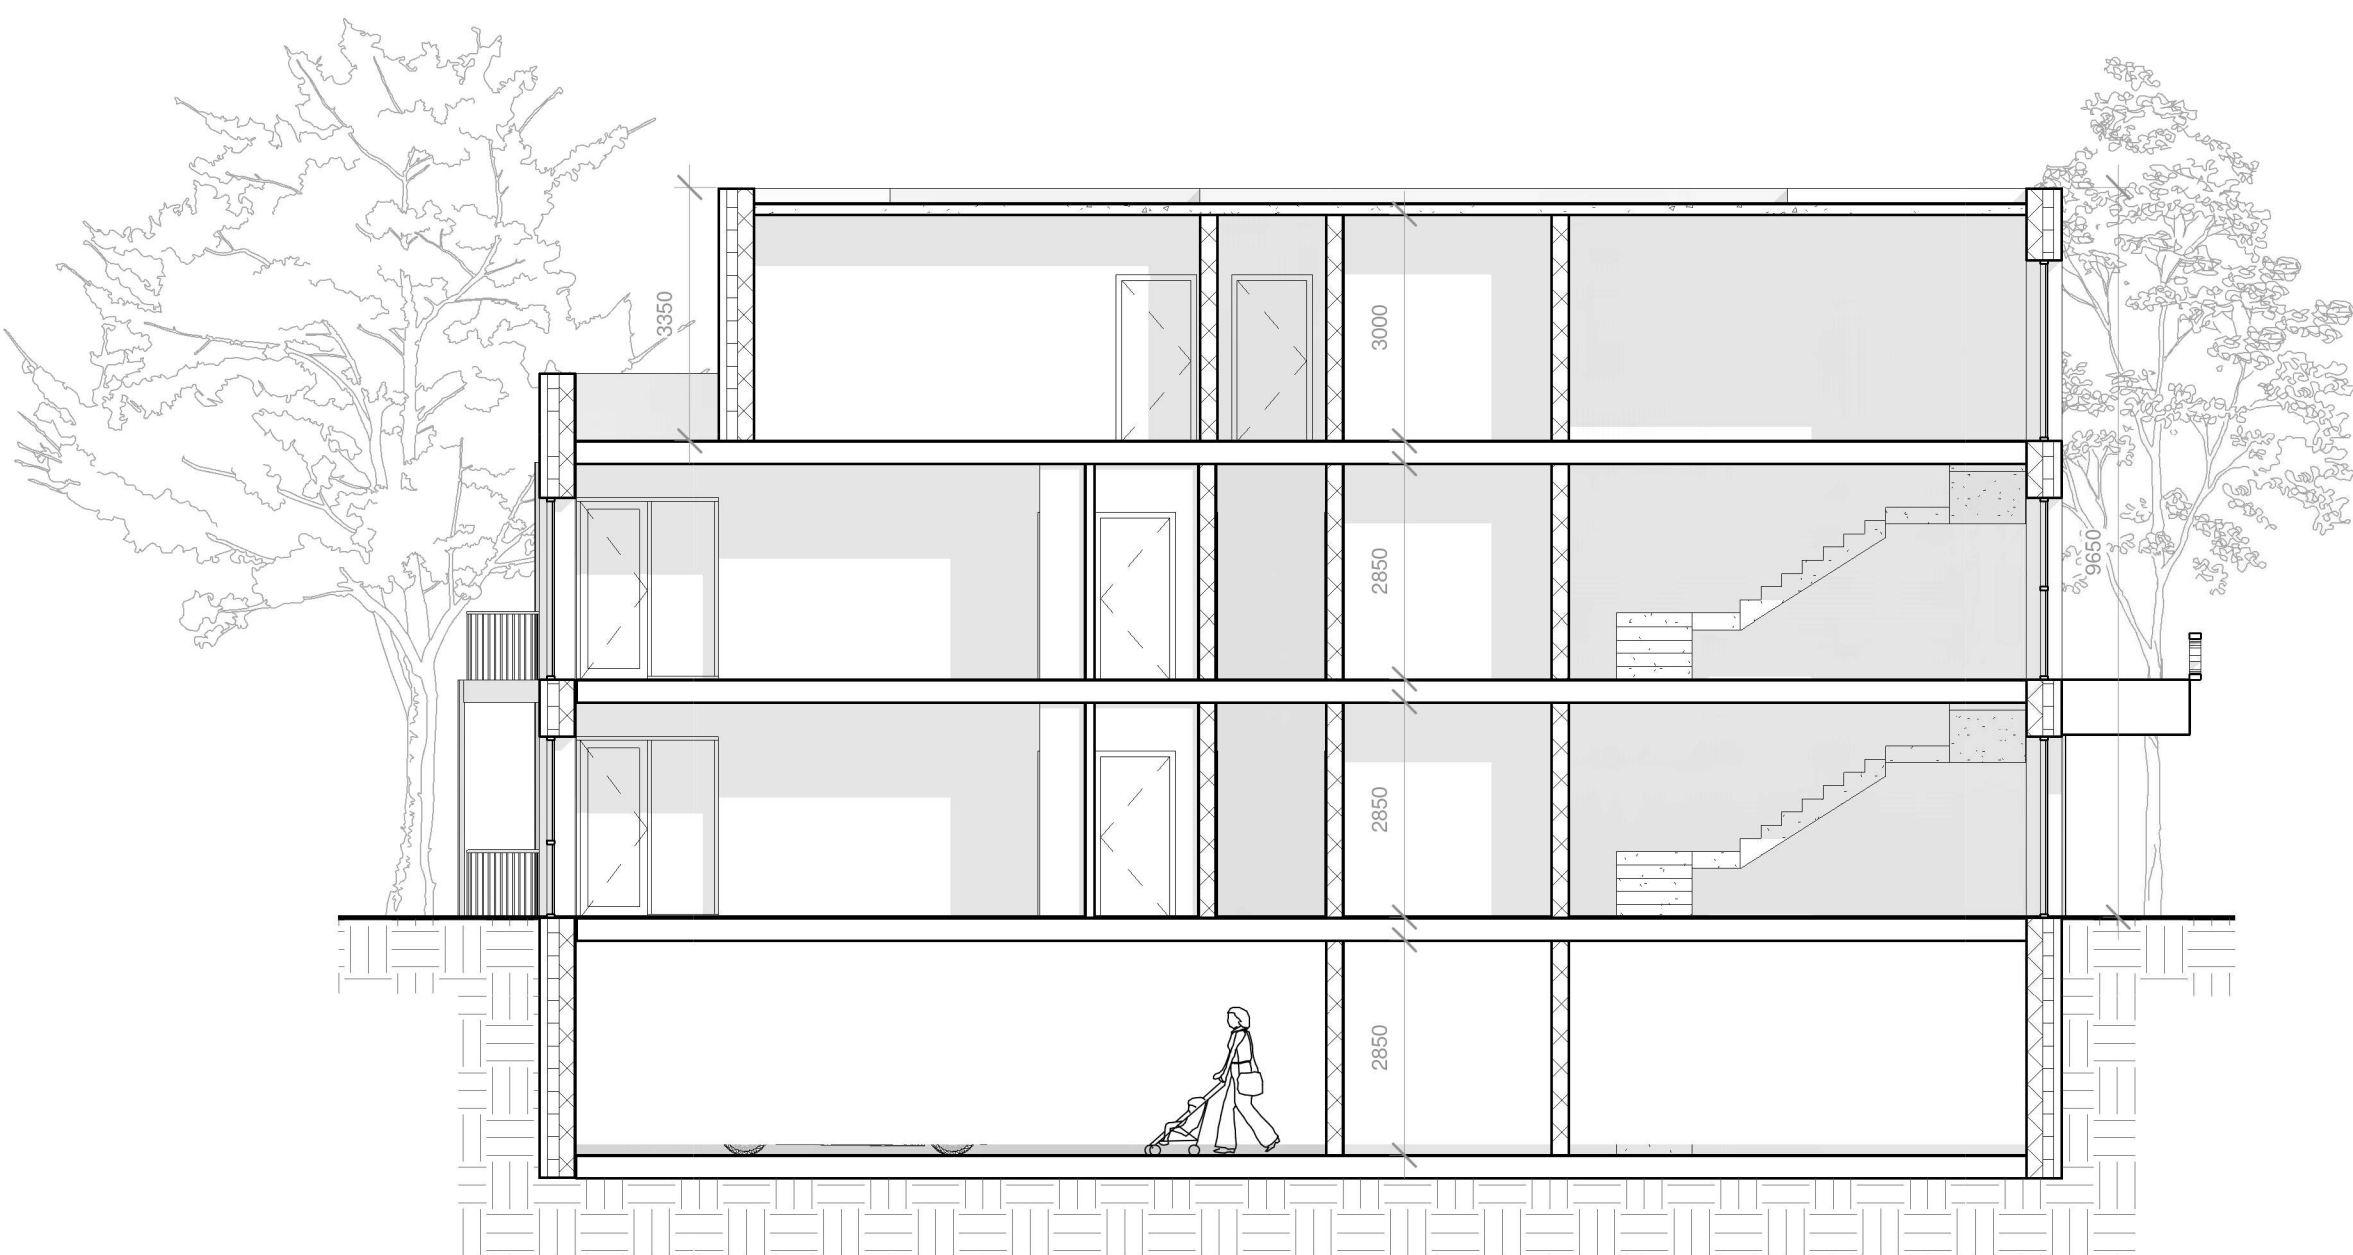

3 Building Section 2
1 : 100



2 3D View 1..

NOTE:
Levels shown on architectural block plans relate to local Ground Floor Level and do not relate to Ordnance Datum.
For Finished Ground Floor Levels related to Ordnance Datum see DBFL Engineers drawings numbered:
1800002-2000 Roads Layout / 1800002-2001 Roads Layout Sheet 1 / 1800002-2002 Roads Layout Sheet 2

REV NR	ISSUED BY	REV. DESCRIPTION	REV. DATE
--------	-----------	------------------	-----------

CPI NOTE:
ALL WORKS TO BE CARRIED OUT USING PROPER MATERIALS WHICH ARE FIT FOR THE USE THEY ARE INTENDED AND FOR THE CONDITIONS IN WHICH THEY ARE TO BE USED. ALL MATERIALS USED IN CONNECTION WITH THE WORKS TO COMPLY WITH THE CONSTRUCTION PRODUCTS REGULATION (CPR) NO. 305/2011 AND THE HARMONISED TECHNICAL SPECIFICATIONS/STANDARDS THAT FALL WITHIN THE SCOPE OF THE CPR NO. 305/2011.



van Dijk Architects
MILL HOUSE MILL STREET • DUNDALK, CO. LOUTH
PH. 042-9354466 FAX. 042-9354460
INFO@VANDIJKARCHITECTS.COM

DRAWING TITLE
**APARTMENT BLOCK D -
SECTIONS & 3D VIEW**

SCALE 1 : 100	DRAWING NUMBER 1757-PA-201-BLD	JOB CLONMINTCH, TULLAMORE
REVISION S/A	MODEL STATUS	CLIENT STEINFORT INVESTMENTS
REVISED BY PD	DRAWING BY PD	DATE JUNE 2021

NOTE:
FIGURED DIMENSIONS MUST BE USED IN PREFERENCE TO SCALES/DEPENDS. ANY DIMENSIONAL DISCREPANCIES MUST BE REPORTED TO THE ARCHITECT IMMEDIATELY. THIS DRAWING REMAINS THE COPYRIGHT OF VAN DIJK ARCHITECTS. IT MUST NOT BE USED FOR ANY PURPOSE BUILDING OR OTHERWISE WITHOUT THE EXPRESSED PERMISSION OF THE PRACTICE. DO NOT COPY OR REPRODUCE THESE DRAWINGS OR ANY ADDITIONAL INFORMATION WITHOUT THE EXPRESSED APPROVAL OF vanDijk Architects