

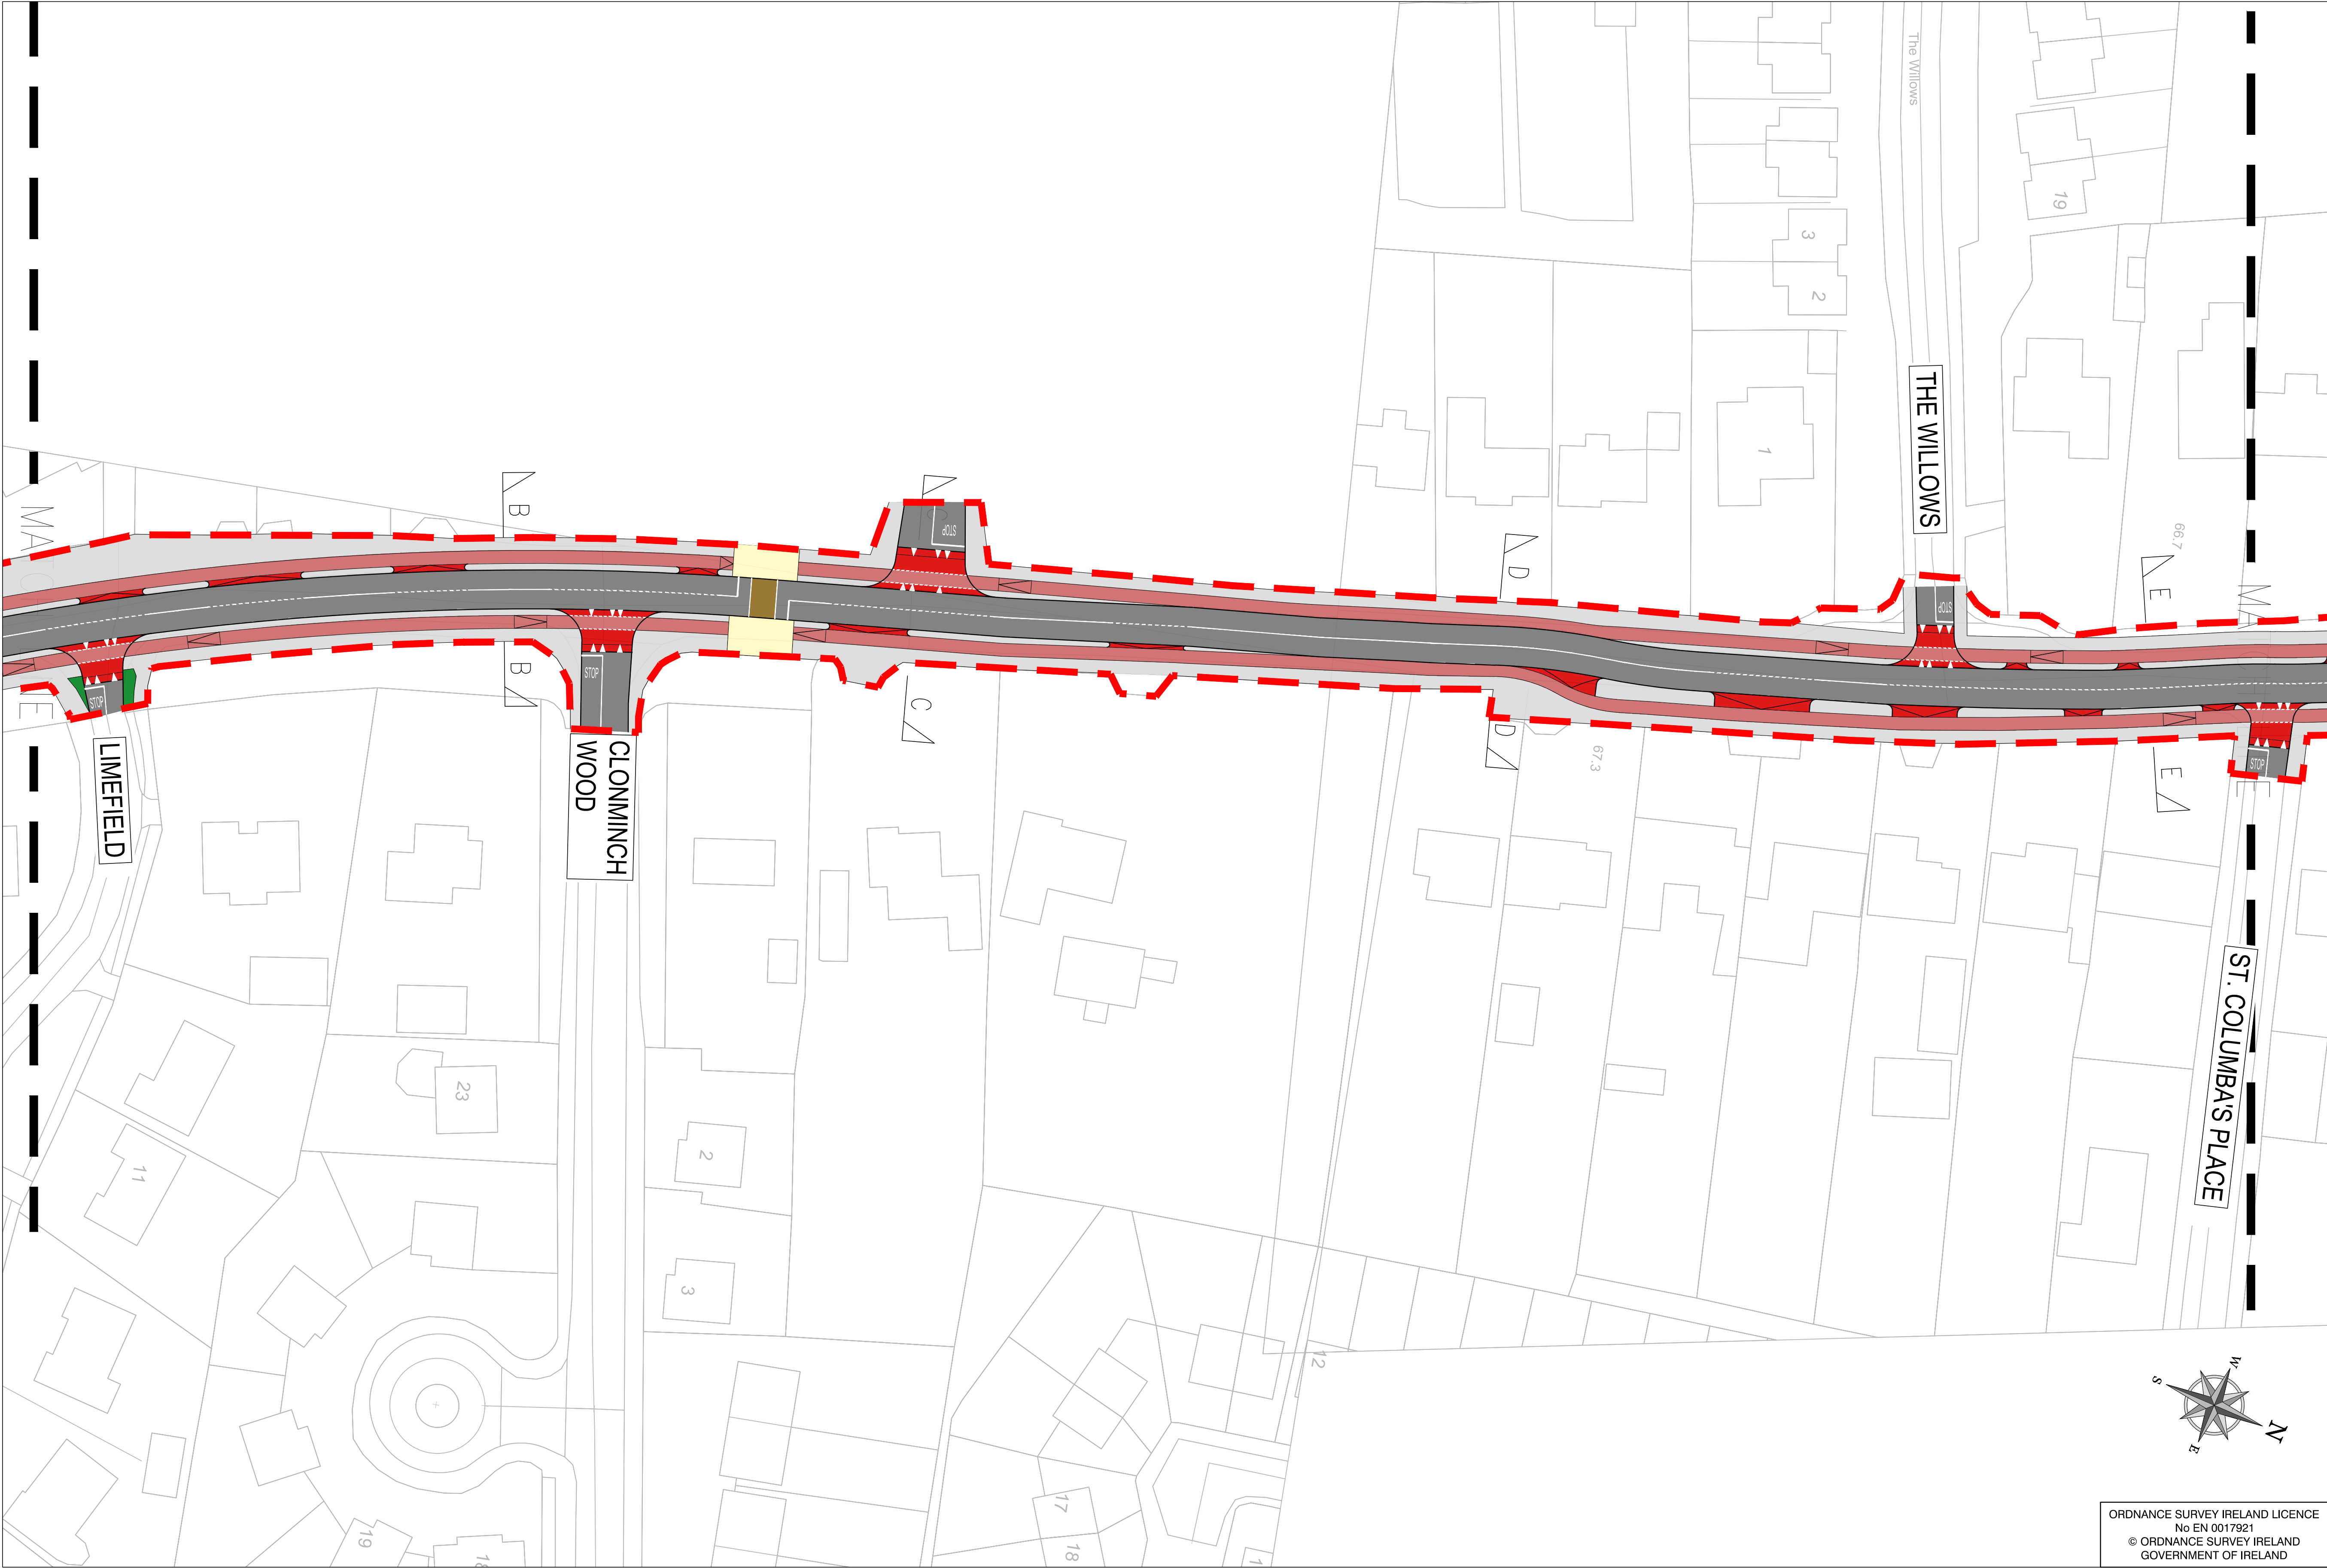
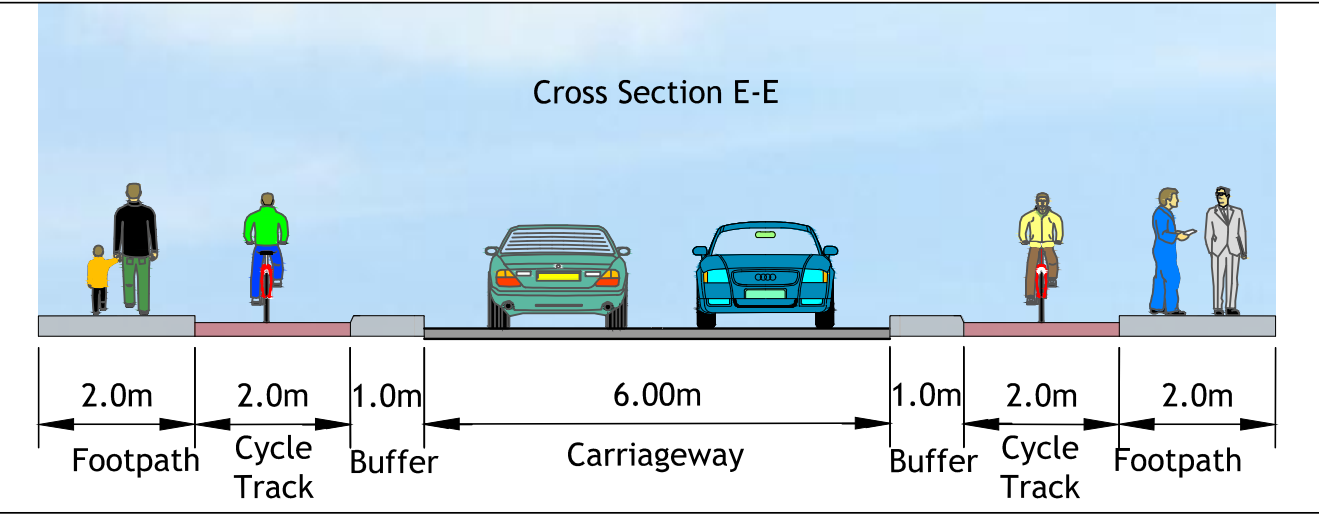
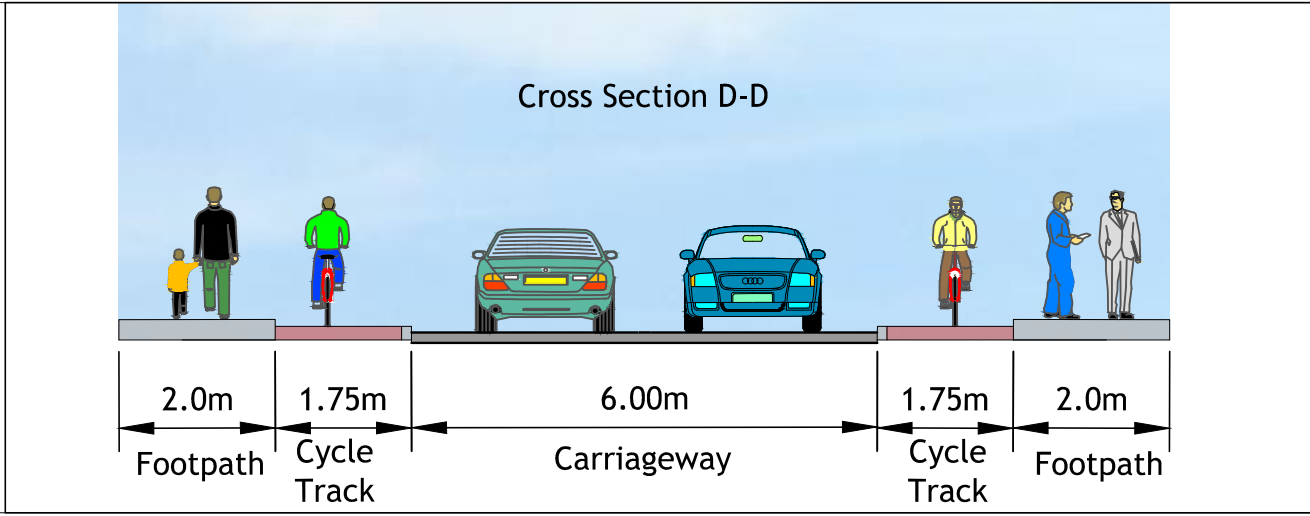
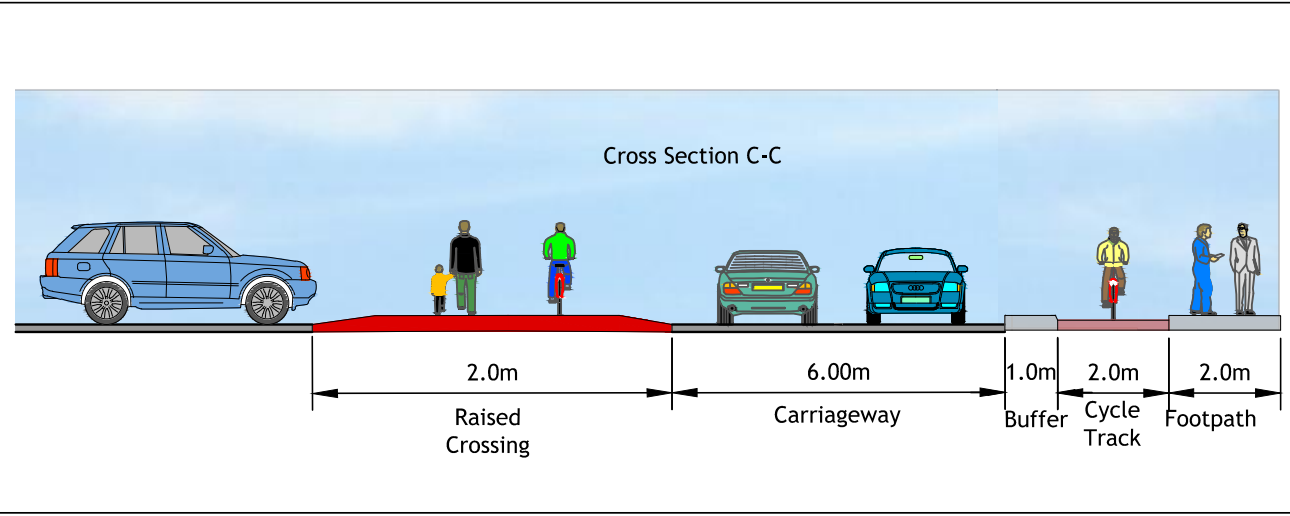


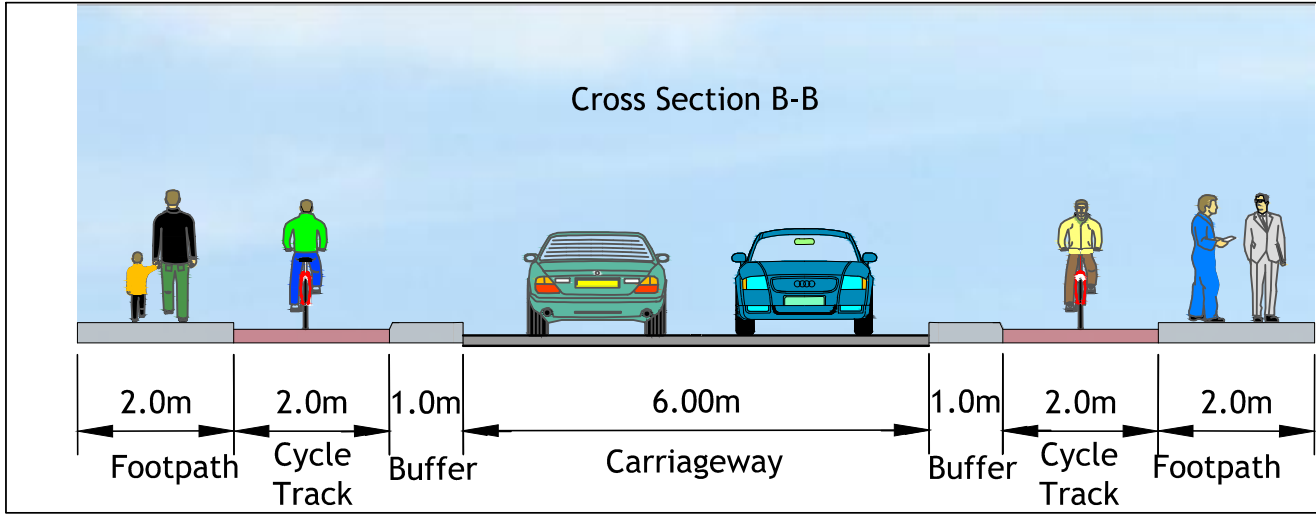

© COPYRIGHT OF THIS DRAWING IS RESERVED BY DBFL CONSULTING ENGINEERS. NO PART SHALL BE REPRODUCED OR TRANSMITTED WITHOUT THEIR WRITTEN PERMISSION.

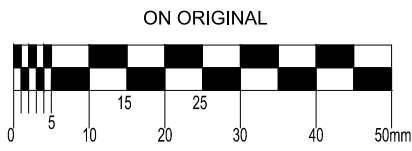


NOTES:

- ALL WORKS TO BE CONSTRUCTED IN ACCORDANCE WITH THE NRA SPECIFICATION FOR ROAD WORKS UNLESS OVERRIDDEN BY LOCAL OVERSEING AUTHORITY'S STANDARDS
- ALL ROAD MARKINGS & SIGNS SHALL COMPLY FULLY WITH THE TRAFFIC SIGNS MANUAL, PUBLISHED BY THE DOT
- ALL TRAFFIC MANAGEMENT TO COMPLY FULLY WITH THE PROVISIONS OF CHAPTER 8 OF THE TRAFFIC SIGNS MANUAL
- ALL CO-ORDINATES ARE TO IRISH NATIONAL GRID.
- ALL LEVELS ARE TO ORDNANCE DATUM AND ARE IN METRES
- REFERENCE TO NRA RCD REFERS TO TYPICAL ROAD CONSTRUCTION DETAIL AS PER NRA MANUAL CONTRACT DOCUMENTS FOR ROADWORKS VOLUME 4 ROAD CONSTRUCTION DETAILS
- WORKS OUTSIDE THE APPLICANT'S SITE BOUNDARY WILL BE PROVIDED BY OR ON BEHALF OF THE PLANNING AUTHORITY, SUBJECT TO AGREEMENT

LEGEND:

- CARRIAGEWAY
- FOOTWAY / TRAFFIC ISLAND
- CYCLETRACK
- CYCLE RAMP
- CYCLELANE
- RAISED TABLE
- HOMEZONE
- LANDSCAPED AREA
- BUS STOP
- CROSSING FACILITIES
- SHARED PEDESTRIAN / CYCLIST SURFACE

KEYPLAN

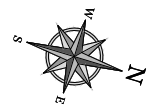

NOTE: LAYOUT SUBJECT TO FULL TOPOGRAPHICAL SURVEY

P03	06-08-2021	Incorporated Latest Arch XR	JP	MMK
P02	15-07-2021	Incorporated Latest Arch XR	JP	MMK
P01	10-02-2021	Incorporated Latest Arch XR	JP	MMK
rev	date	description	by	chkd.

client approval	A - Approved	
	B - Approved with comments	
	C - Do not use	

suitability	issue purpose
S2 - INFORMATION	PLANNING



DUBLIN OFFICE: Ormond House, Upper Ormond Quay, Dublin 7, D07 W704
PHONE: +353 1 450 4000
CORK OFFICE: Phoenix House, Monahan Road, Cork, T12 H1XV
PHONE: +353 (0) 21 2204538
WATERFORD OFFICE: Suite 8b The Arkum, Maritime Gate, Canada Street, Waterford, X91 W028
PHONE: +353 51 908 500

project ref.

LANDS AT CLONMINCH, TULLAMORE, CO OFFALY

drawing title

CLONMINCH RD CYCLE SCHEME
SHEET 2 OF 5

client

STEINFORT INVESTMENTS FUND

designed by	author	scale	sheet size
MMK	JP	1:500	A1
drawing no.	revision		
180002-DBFL-RD-SP-DR-C-1010	P03		

ORDNANCE SURVEY IRELAND LICENCE
No EN 0017921
© ORDNANCE SURVEY IRELAND
GOVERNMENT OF IRELAND