



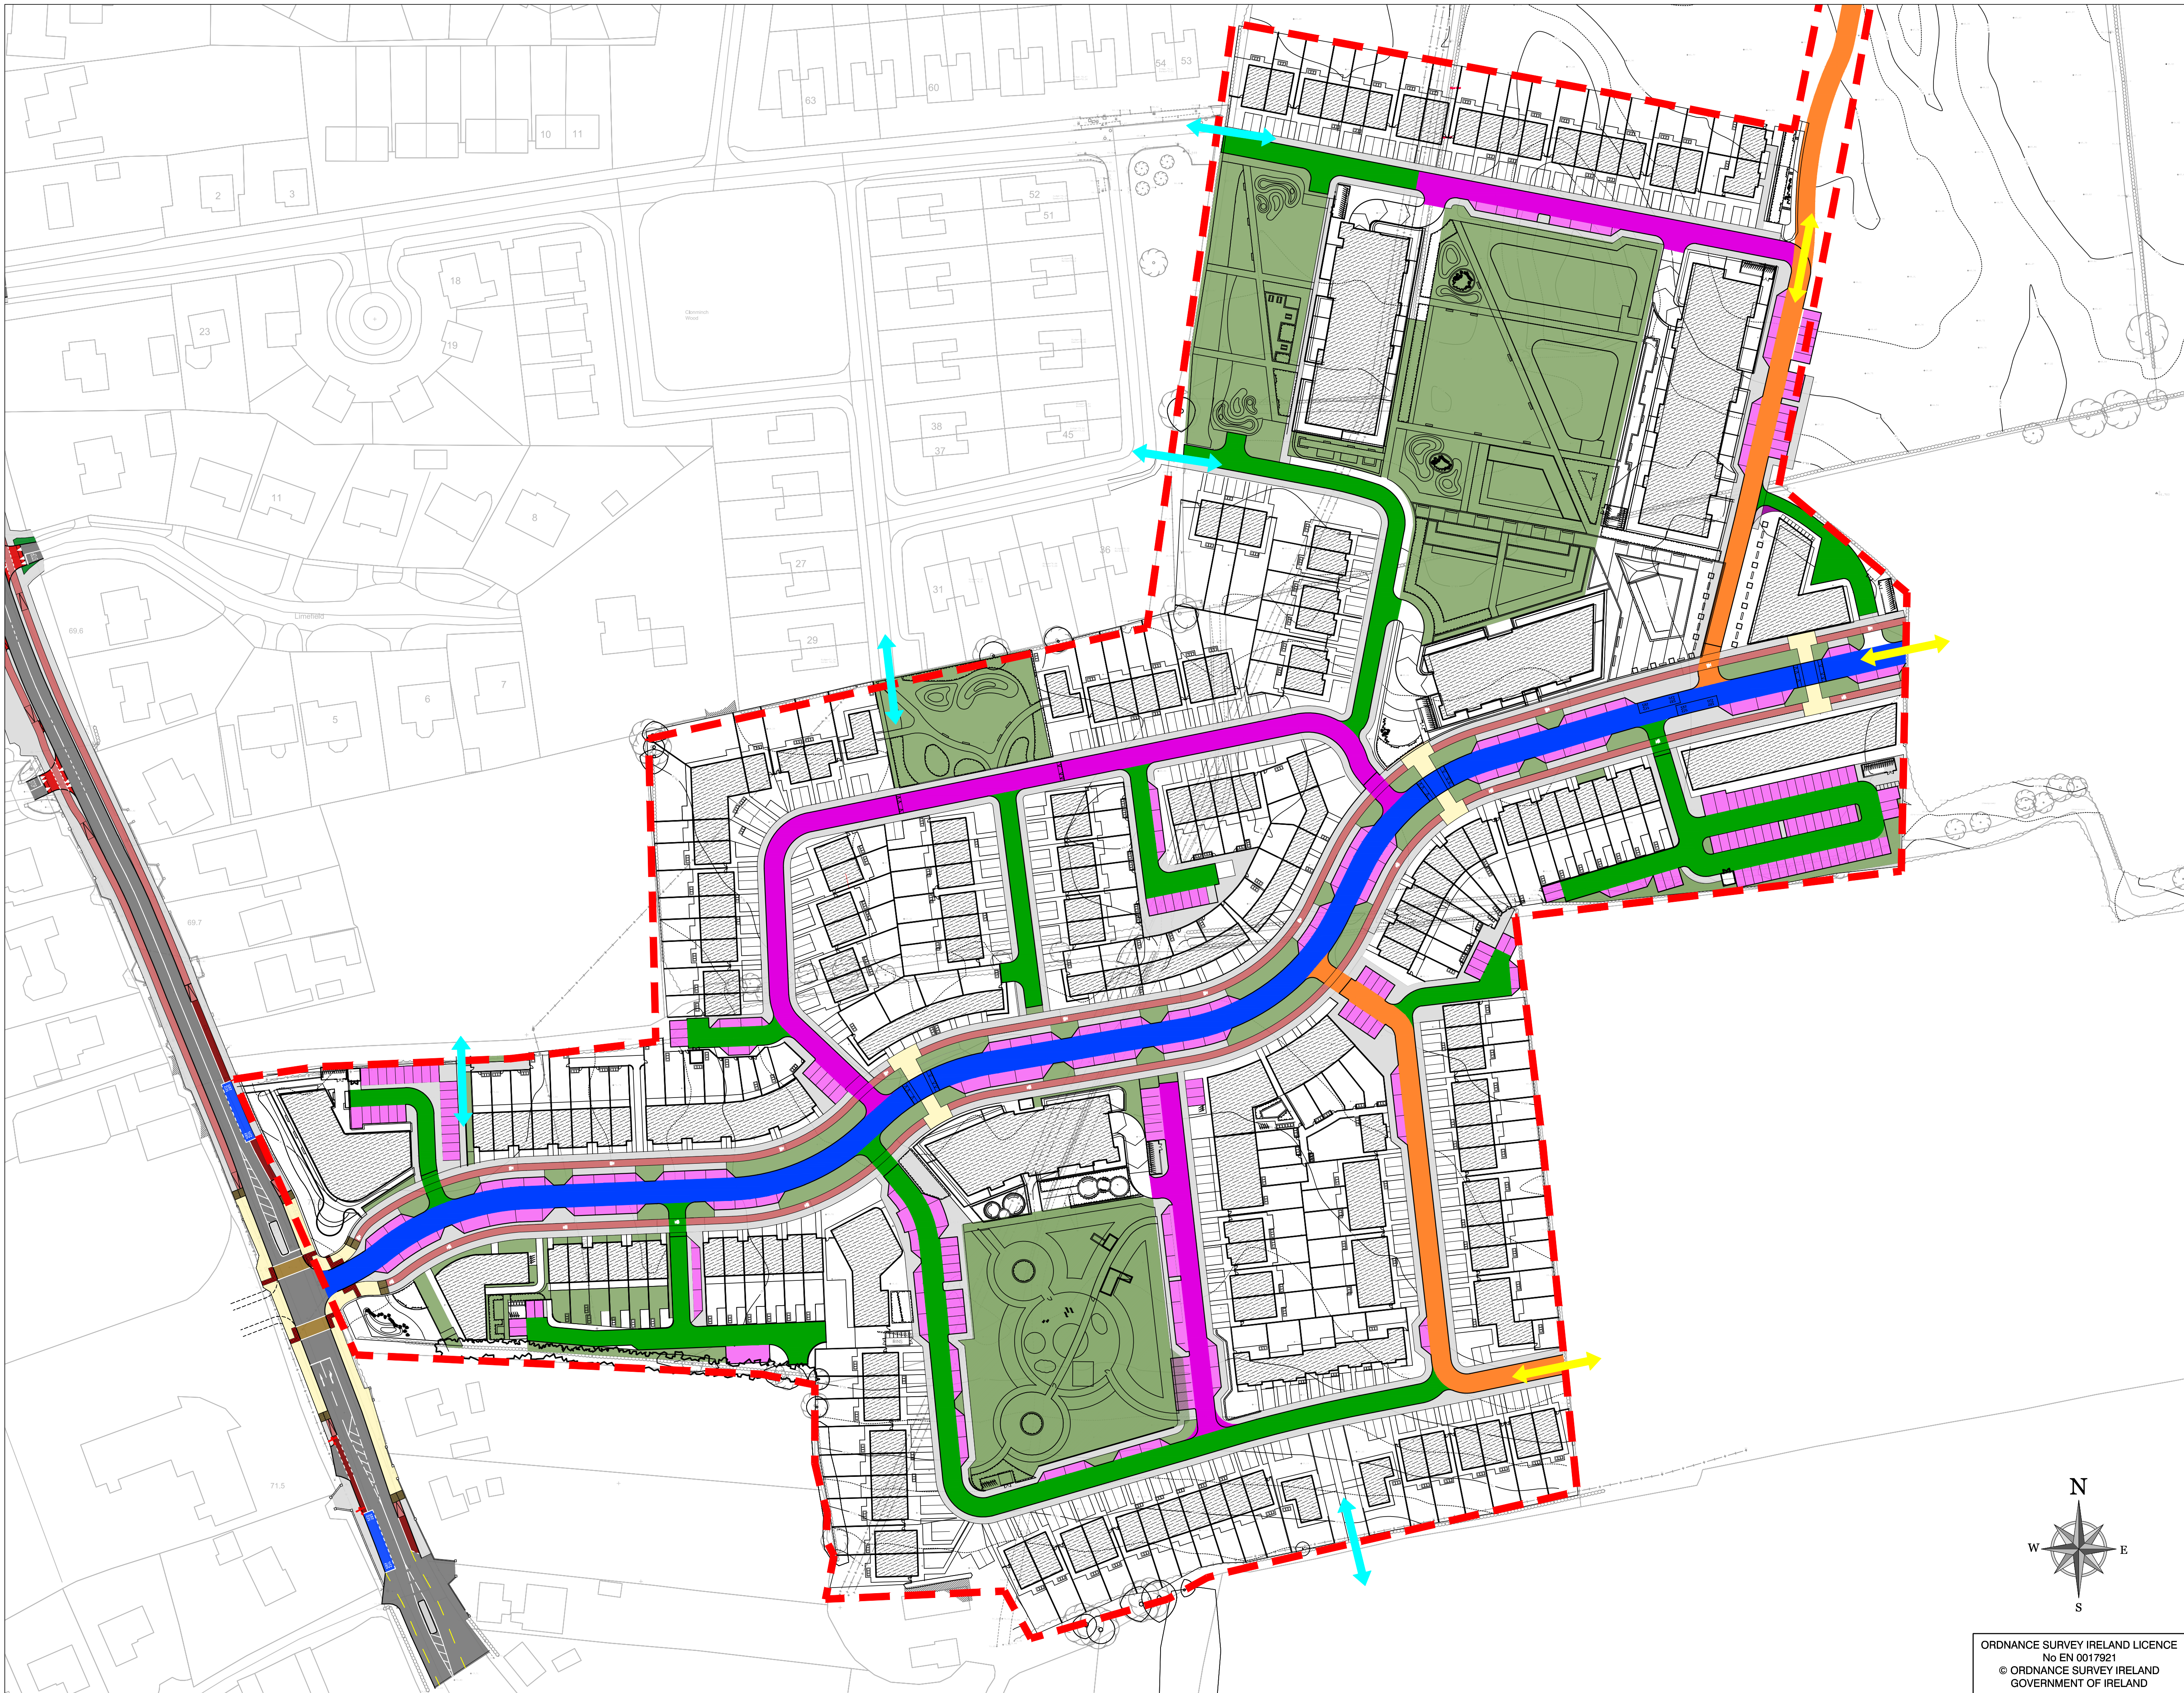

© COPYRIGHT OF THIS DRAWING IS RESERVED BY DBFL CONSULTING ENGINEERS. NO PART SHALL BE REPRODUCED OR TRANSMITTED WITHOUT THEIR WRITTEN PERMISSION.

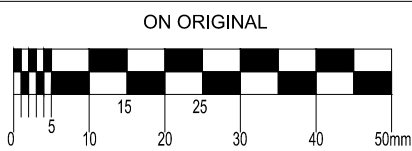

- NOTES:
1. ALL WORKS TO BE CONSTRUCTED IN ACCORDANCE WITH THE NRA SPECIFICATION FOR ROAD WORKS UNLESS OVERRIDDEN BY LOCAL OVERSEEING AUTHORITY'S STANDARDS
 2. ALL ROAD MARKINGS & SIGNS SHALL COMPLY FULLY WITH THE TRAFFIC SIGNS MANUAL, PUBLISHED BY THE DOT
 3. ALL TRAFFIC MANAGEMENT TO COMPLY FULLY WITH THE PROVISIONS OF CHAPTER 8 OF THE TRAFFIC SIGNS MANUAL
 4. ALL CO-ORDINATES ARE TO IRISH NATIONAL GRID.
 5. ALL LEVELS ARE TO ORDANCE DATUM AND ARE IN METRES
 6. REFERENCE TO NRA RCD REFERS TO TYPICAL ROAD CONSTRUCTION DETAIL AS PER NRA MANUAL CONTRACT DOCUMENTS FOR ROADWORKS VOLUME 4 ROAD CONSTRUCTION DETAILS
 7. WORKS OUTSIDE THE APPLICANT'S SITE BOUNDARY WILL BE PROVIDED BY OR ON BEHALF OF THE PLANNING AUTHORITY, SUBJECT TO AGREEMENT

- LEGEND:
- LINK STREET 6.5m
 - PRIMARY LOCAL ACCESS 5.5m
 - SECONDARY LOCAL ACCESS 5.5m
 - HOMEZONE / PARKING AREAS
 - POTENTIAL FUTURE NON VEHICULAR LINKAGE
 - FUTURE ALL MODES LINKAGE

rev	date	description	by	chkd.
		A - Approved		
		B - Approved with comments		
		C - Do not use		

suitability	issue purpose
S2 - INFORMATION	PLANNING

DBFL Consulting Engineers
Civil, Structural & Transportation Engineering
www.dbfl.ie

DUBLIN OFFICE: Ormond House, Upper Ormond Quay, Dublin 7, D07 W704
PHONE: +353 1 450 4000
CORK OFFICE: Phoenix House, Monahan Road, Cork, T12 H1XV
PHONE: +353 (0) 21 224533
WATERFORD OFFICE: Suite 8b The Arkum, Maritime Gate, Canada Street, Waterford, X91 W028
PHONE: +353 51 905 500

project ref:
LANDS AT CLONMINCH, TULLAMORE, CO OFFALY

drawing title:
PROPOSED STREET HIERARCHY

client:
STEINFORT INVESTMENTS FUND

designed by	author	scale	sheet size
MLK	JP	NTS	A1
drawing no.	revision	180002-DBFL-RD-SP-DR-C-1017	P0

ORDNANCE SURVEY IRELAND LICENCE
No EN 0017921
© ORDNANCE SURVEY IRELAND
GOVERNMENT OF IRELAND